

PLAN: Lat. & Long. E
 PROFILE: Horiz. same as above
 Vert. _____

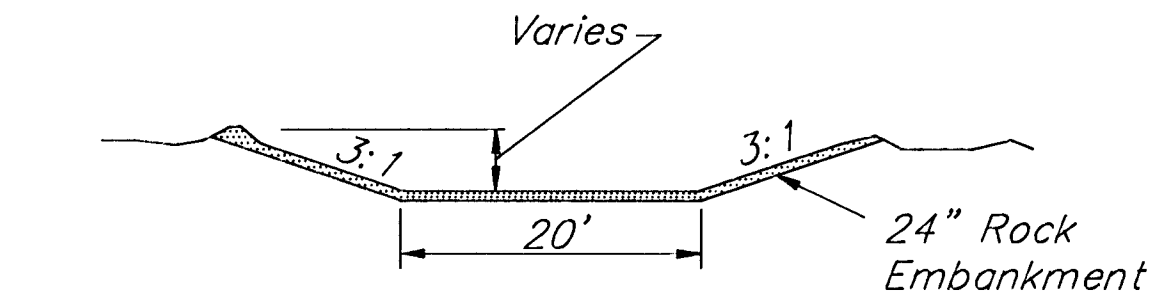


Diagram of a trapezoidal channel cross-section. The bottom width is 20'. The side slopes are 3:1. The water depth is labeled "Varies".

SECTION B-B
TYPICAL CHANNEL SECTION

See Sheet for Levee Construction Phasing.
See Sheet 12 & 13 for Floodway Layout.
See Sheet 13 for Utilities.
See Sheet 10 & 11 for B.M.'s and P.O.T.'s on
 # Maple Street.

