



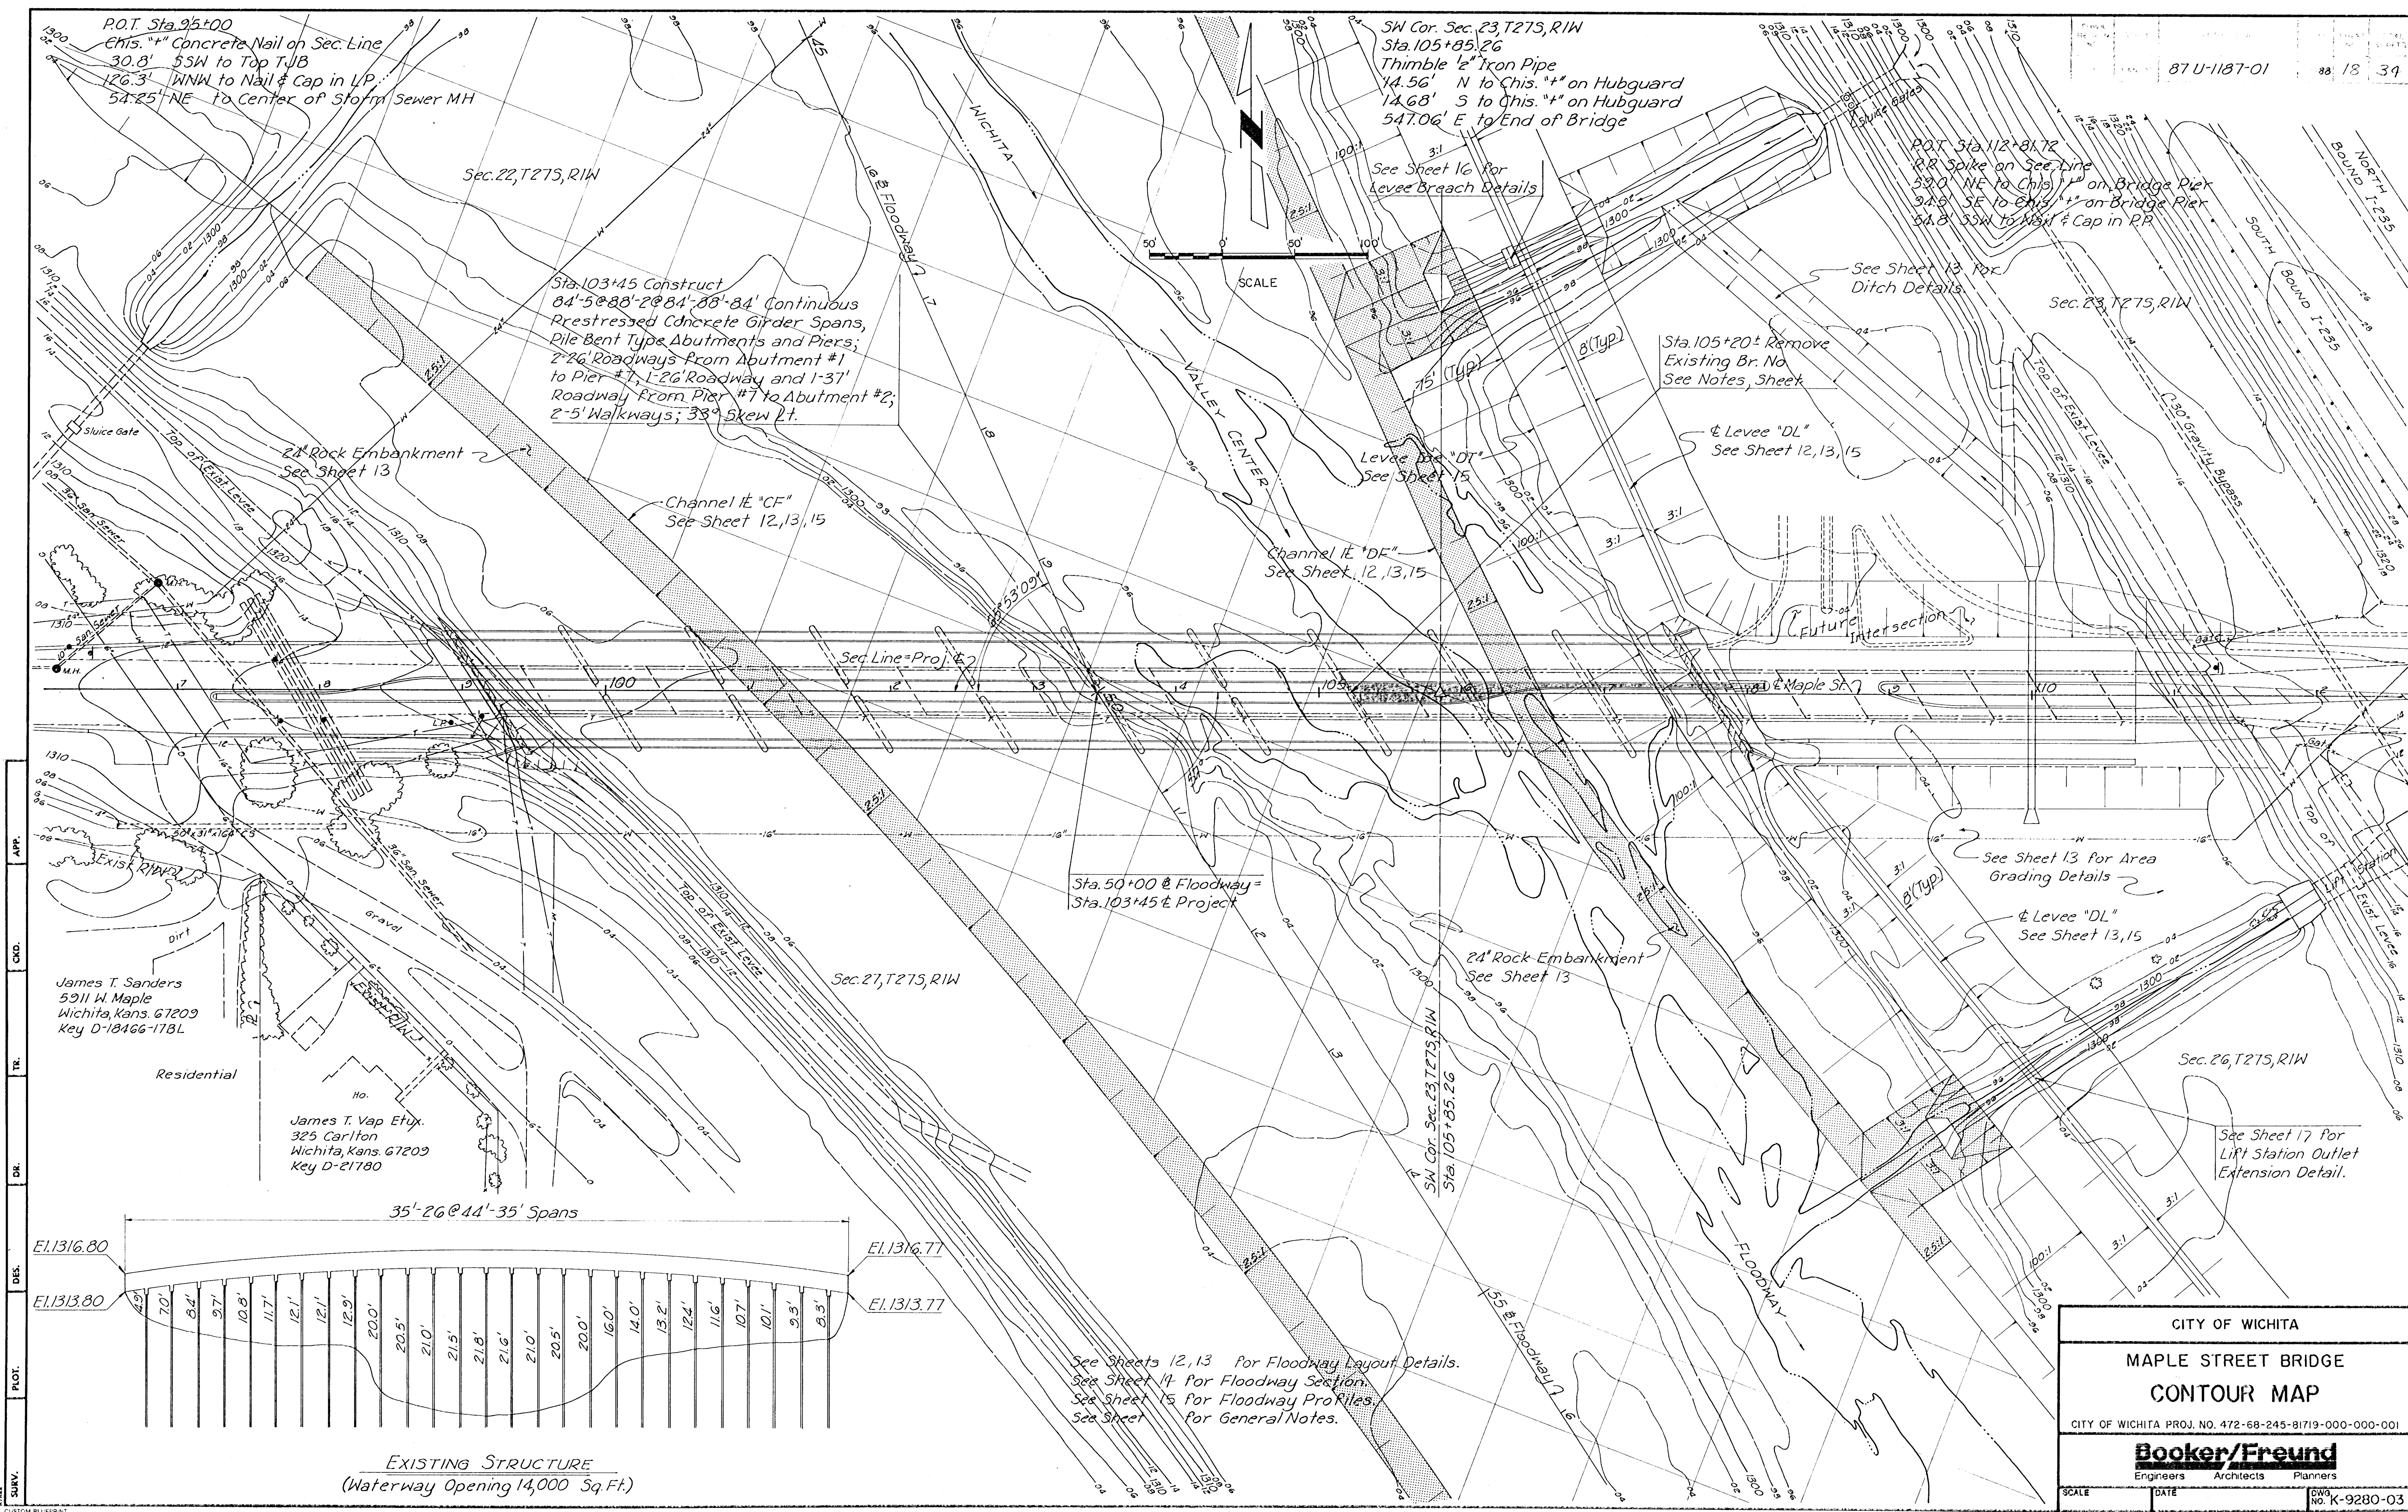

APP.
CKD.
TR.
DR.
DES.
PLOT.
SURV.

James T. Sanders
5911 W. Maple
Wichita, Kans. 67209
Key D-18466-178L

James T. Vap Etux.
325 Carlton
Wichita, Kans. 67209
Key D-21780

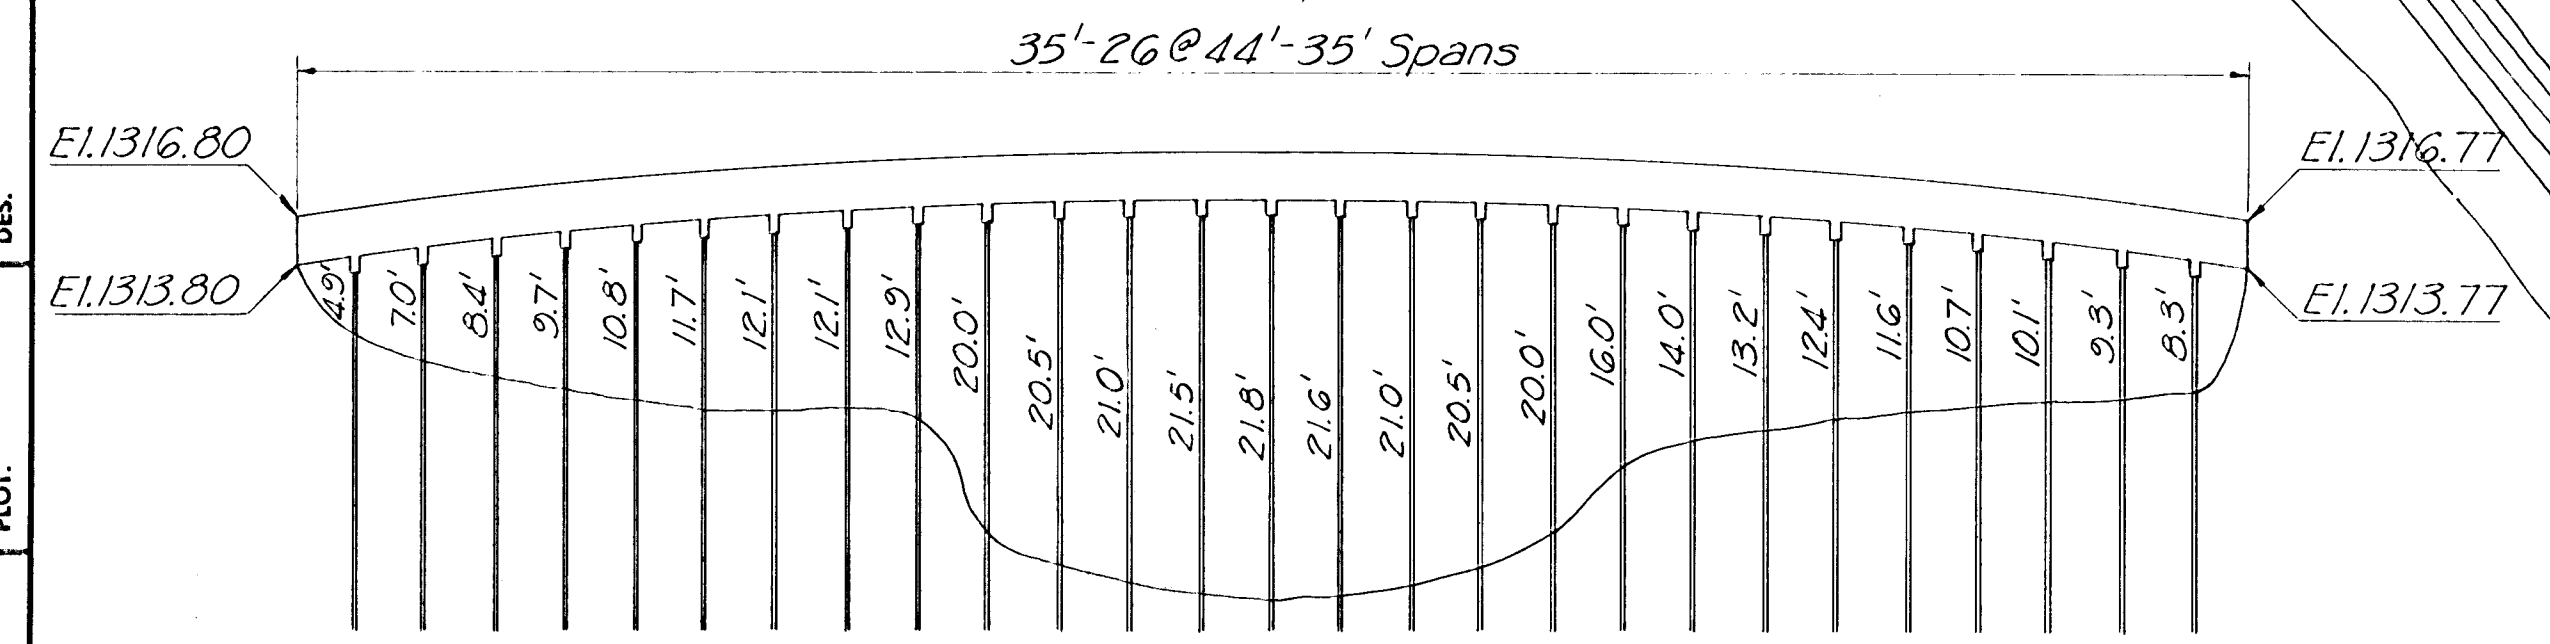

EXISTING STRUCTURE
(Waterway Opening 14,000 Sq.Ft.)

See Sheets 12, 13 For Floodway Layout Details.
See Sheet 14 For Floodway Section.
See Sheet 15 For Floodway Profiles.
See Sheet 16 For General Notes.

CITY OF WICHITA

MAPLE STREET BRIDGE

CONTOUR MAP

CITY OF WICHITA PROJ. NO. 472-68-245-81719-000-000-001

Booker/Freund

Engineers Architects Planners

SCALE DATE

DWG. No. K-9280-03