
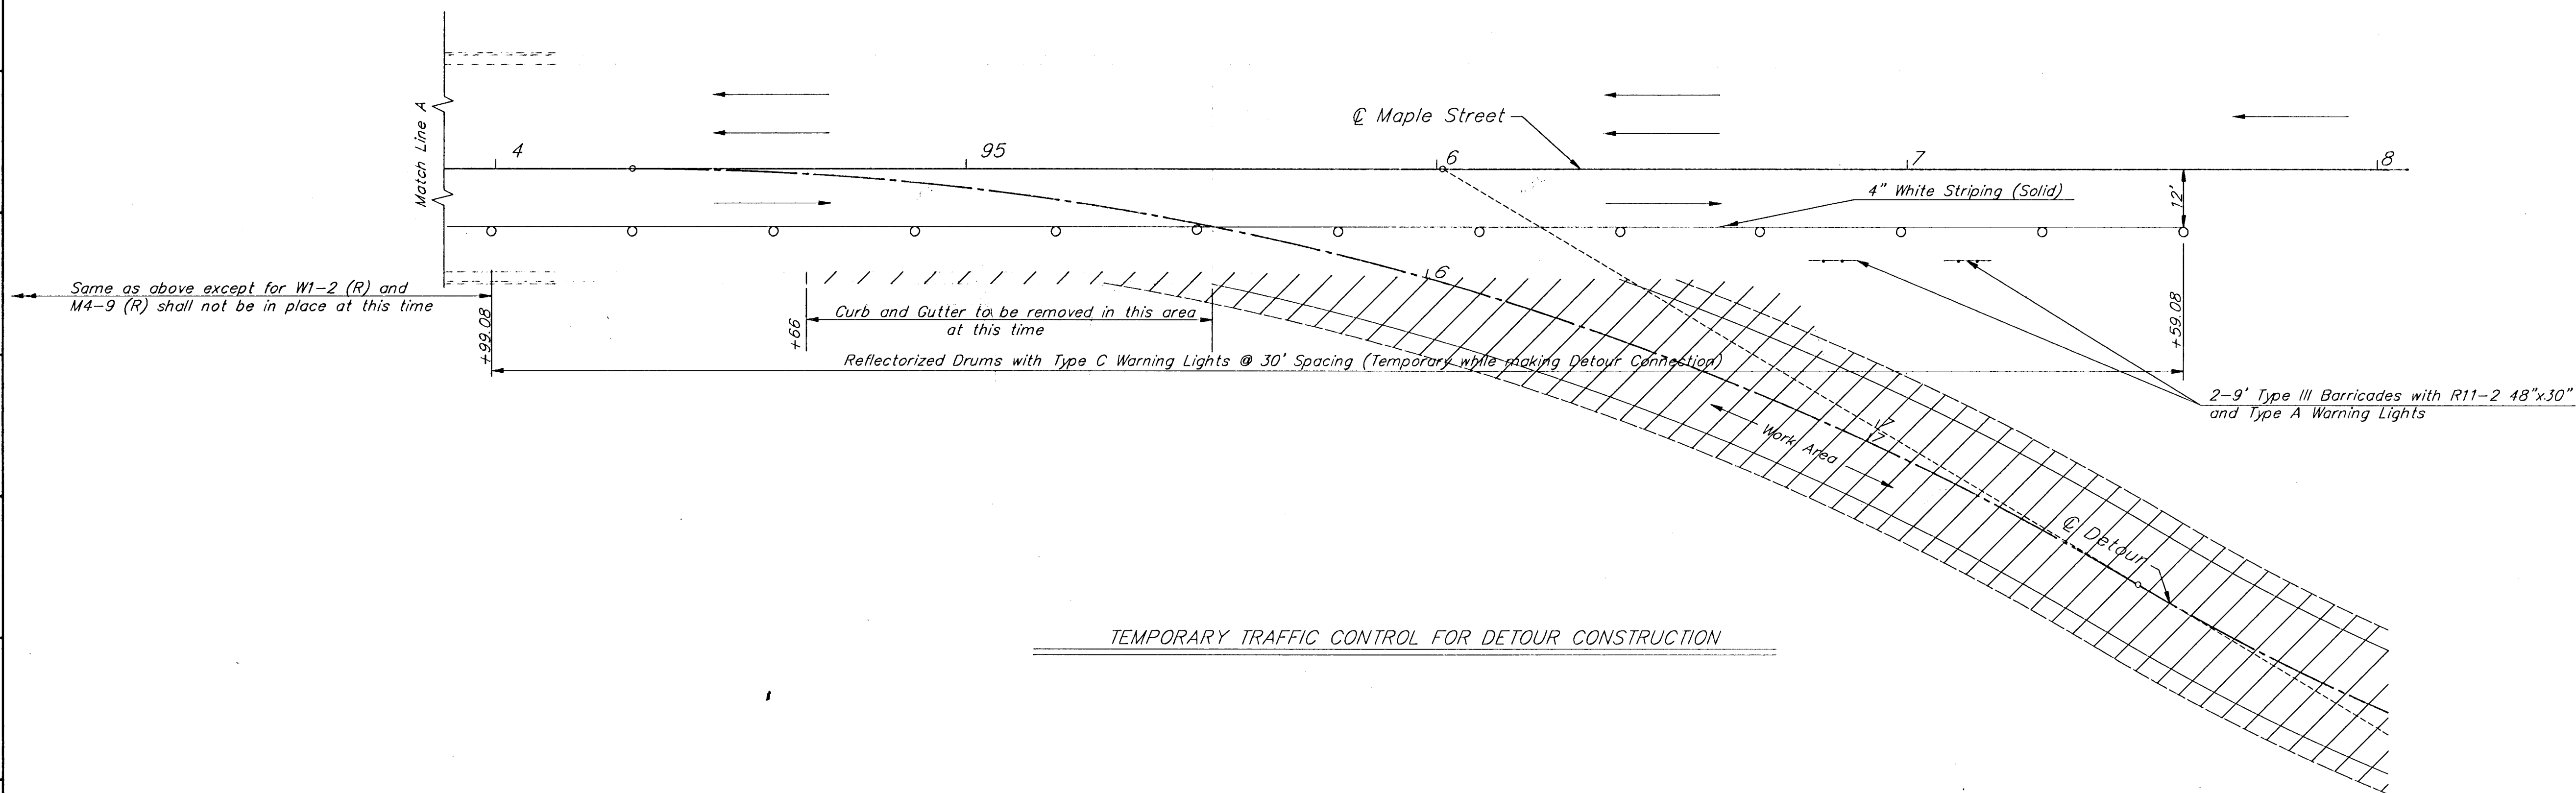


FHWA REGION NO.	STATE	PROJECT NO.	YEAR	SHEET NO.	TOTAL SHEETS
7	KANSAS	87U-1187-01	198	22	34

LEGEND

 Work Area

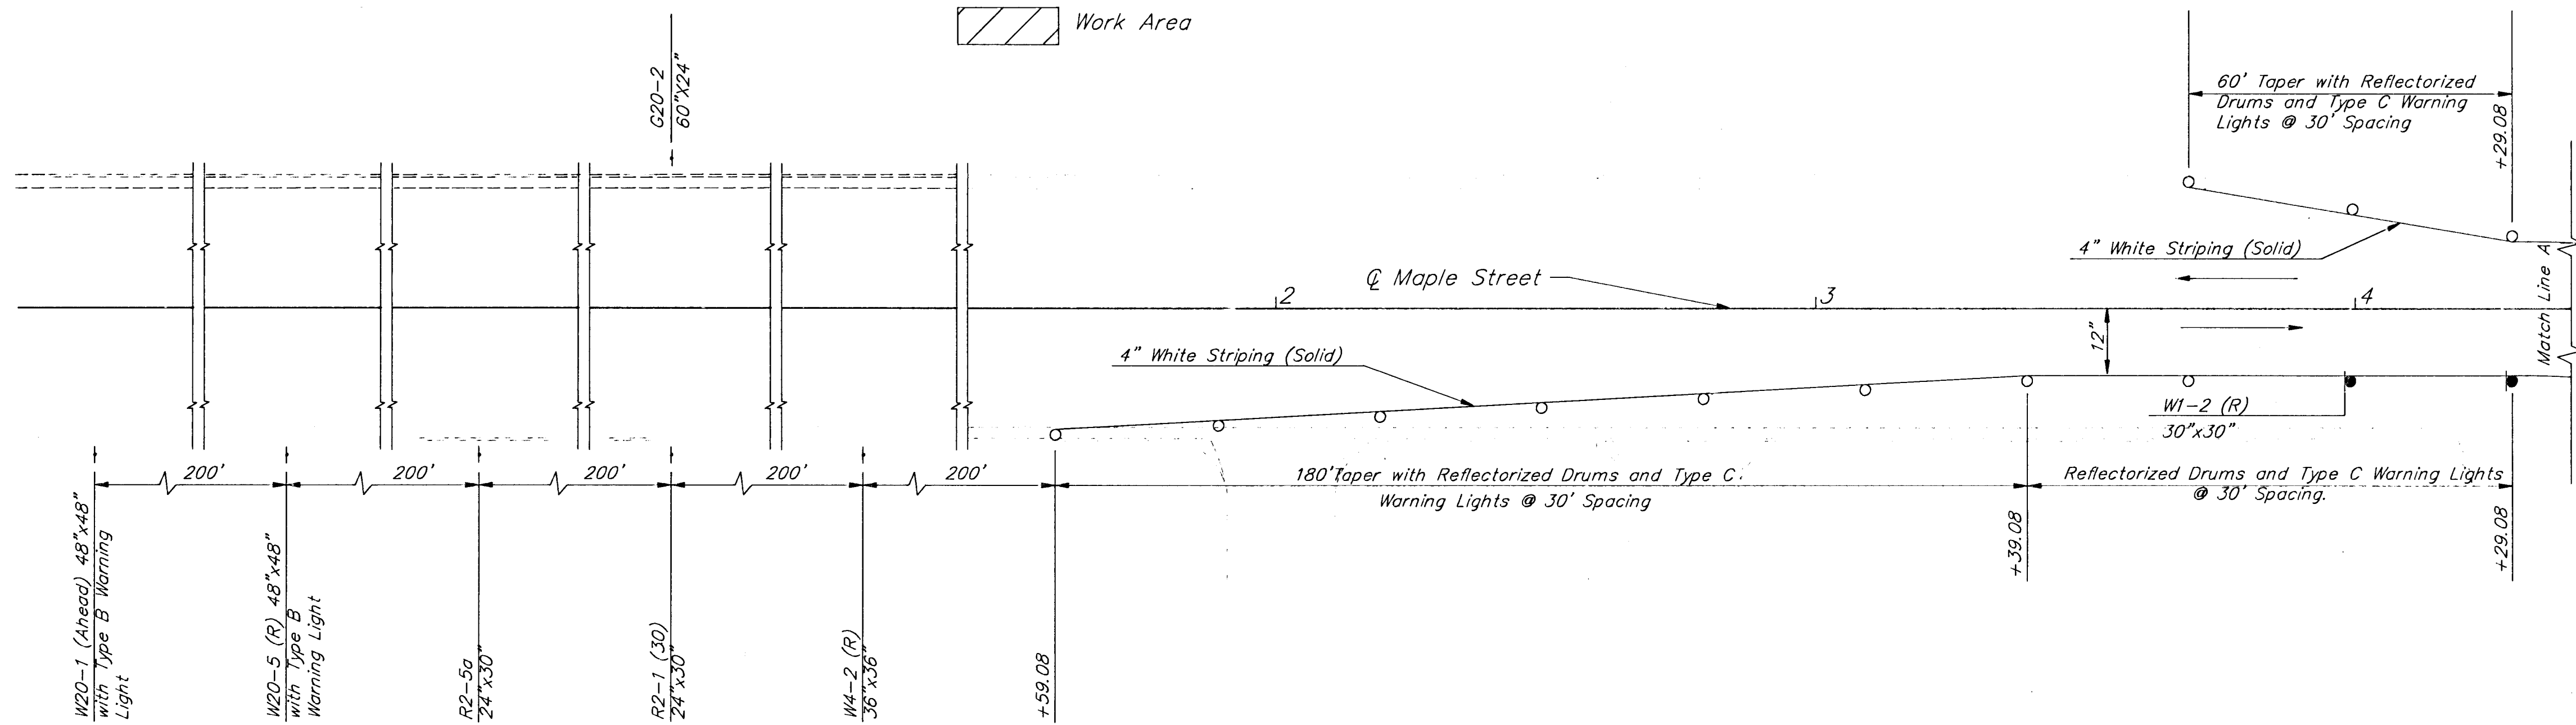

TEMPORARY TRAFFIC CONTROL FOR DETOUR CONSTRUCTION

SURV. PLOT CADD DES. S.L. DR. C.E.H. & K.O. TR. CKD. APP.

CITY OF WICHITA		
MAPLE STREET BRIDGE		
TRAFFIC CONTROL PLAN		
PHASE I		
CITY OF WICHITA PROJ. NO. 472-68-245-81719-000-000-001		
BOOKER / FREUND		
Engineers	Architects	Planners
SCALE	DATE	DWG. NO. K9280-01