
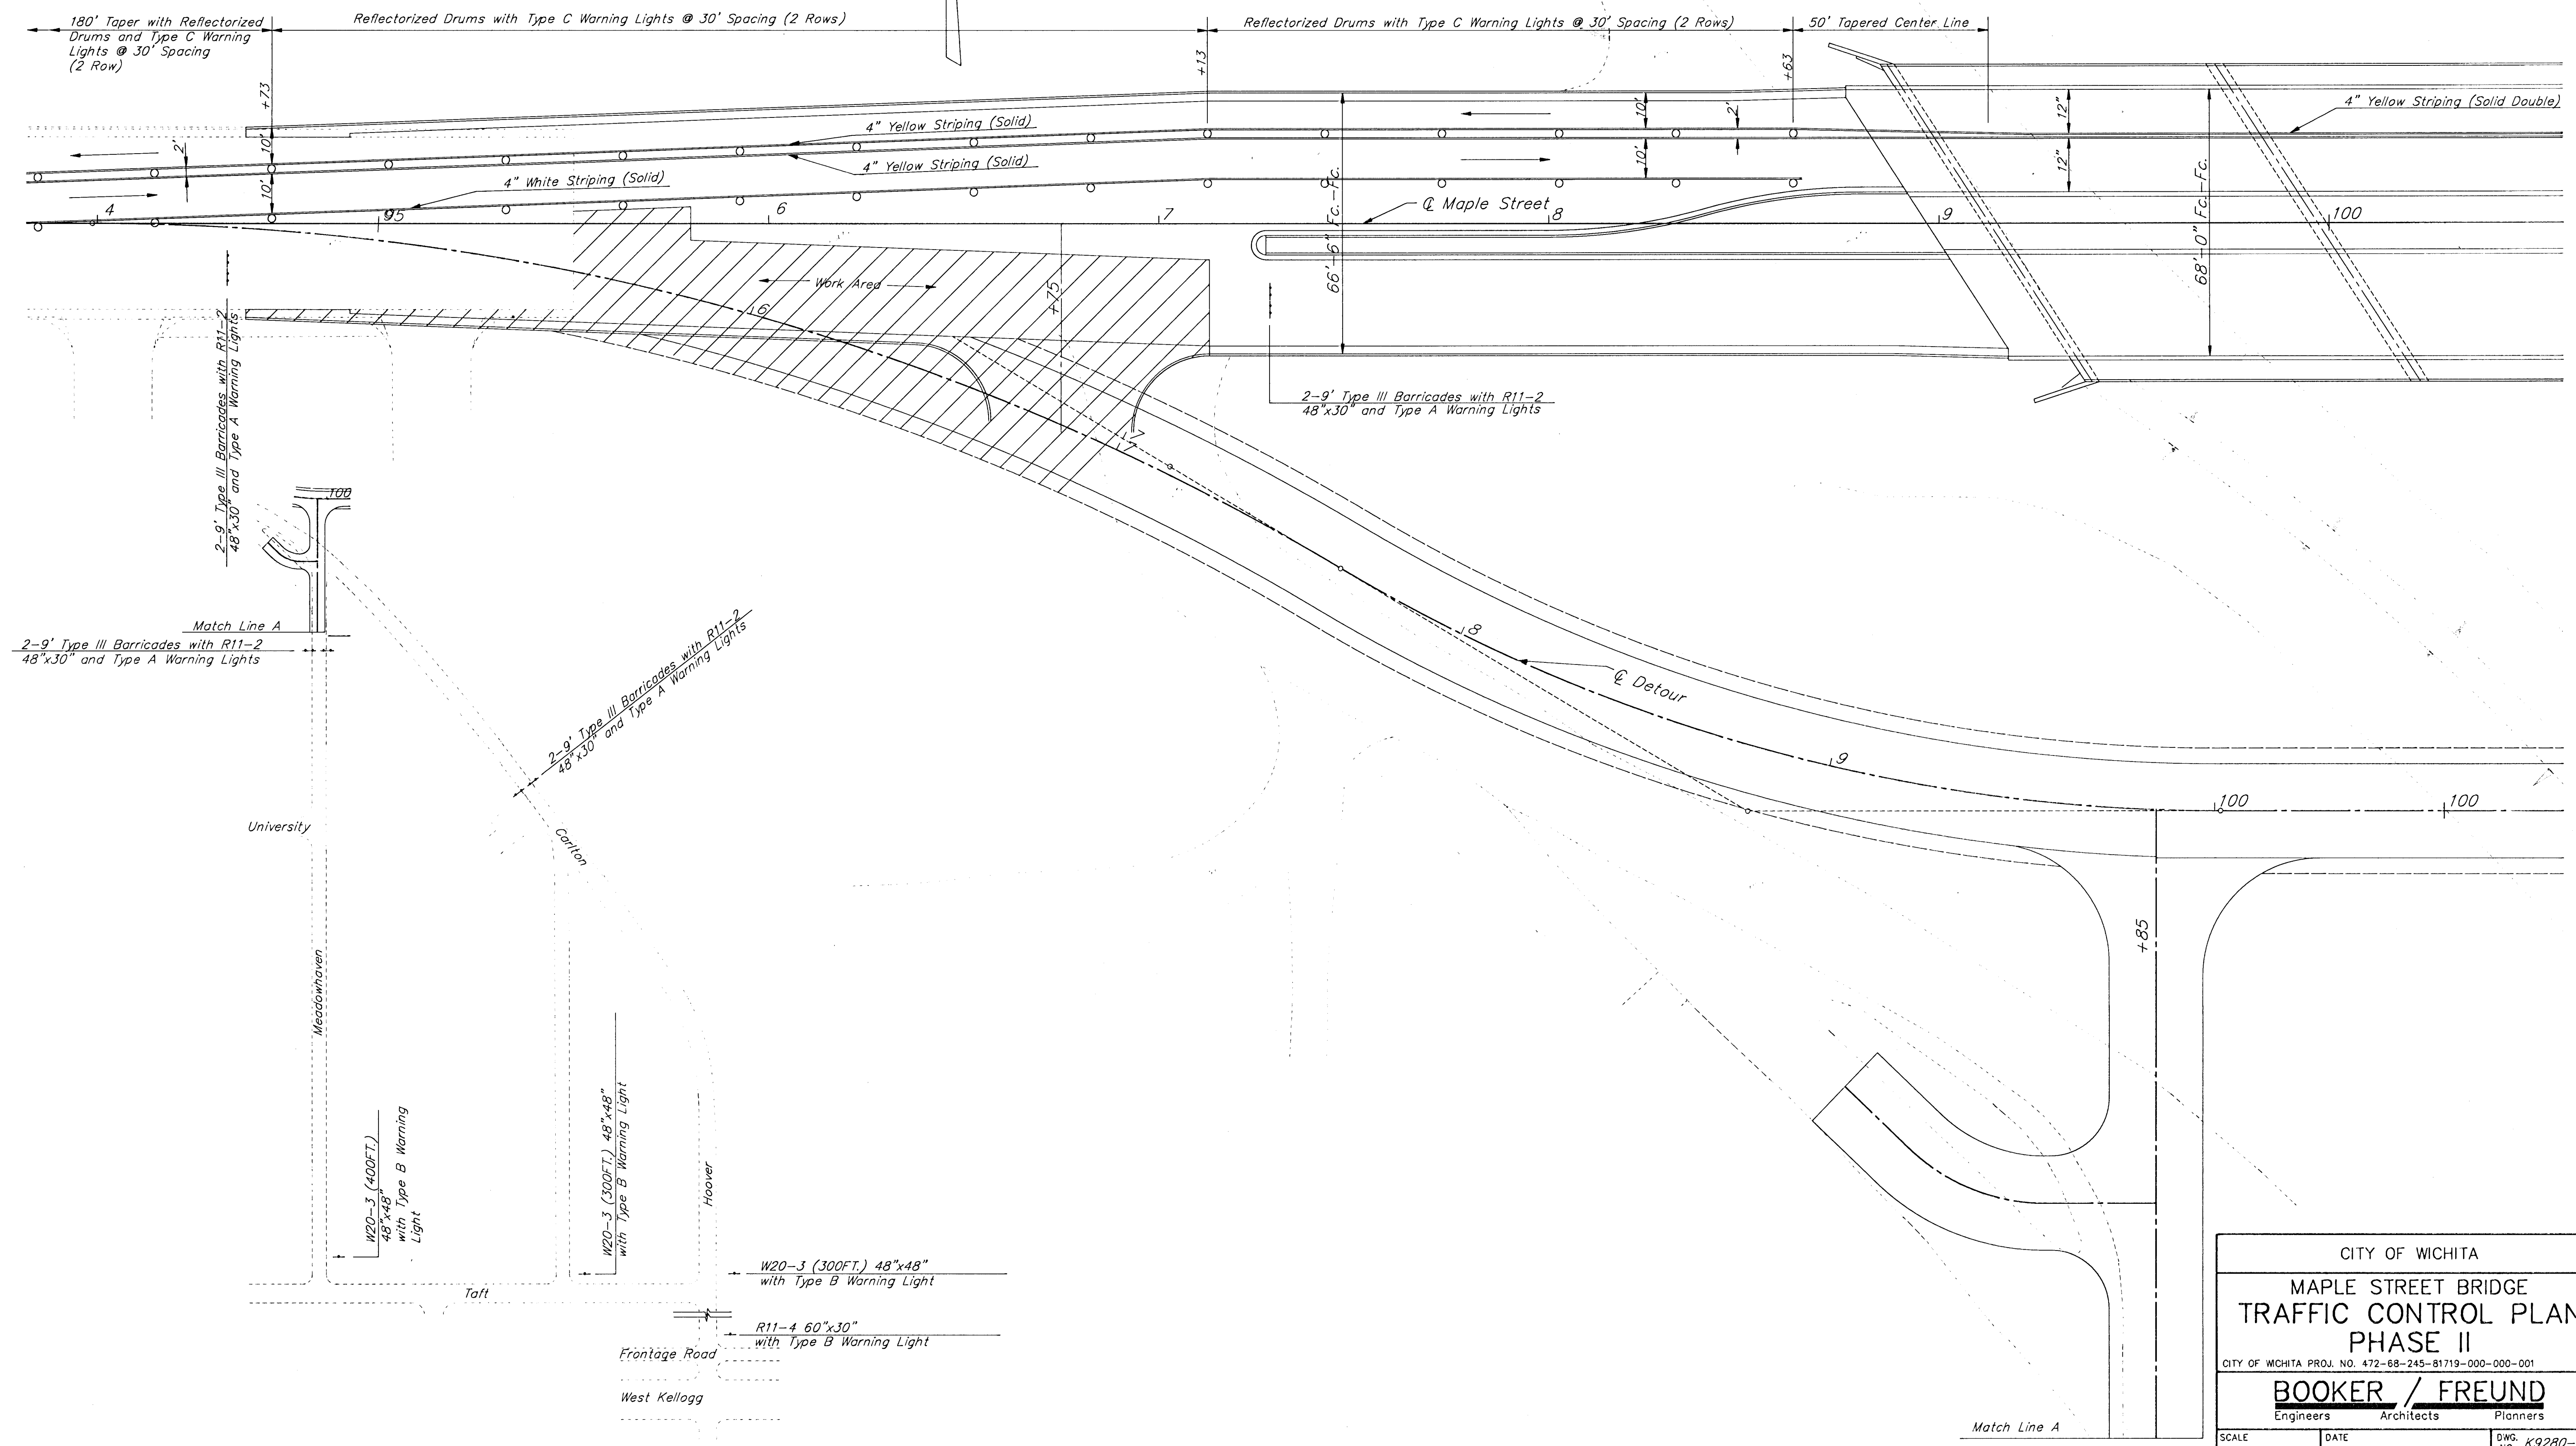
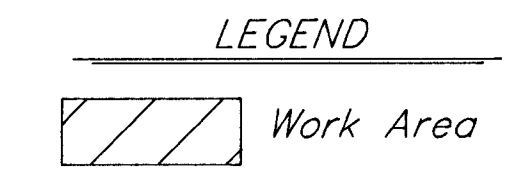


FHWA REGION NO.	STATE	PROJECT NO.	YEAR	SHEET NO.	TOTAL SHEETS
7	KANSAS	87U-1187-01	198	27	34

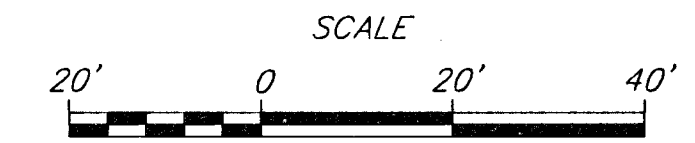

SURV. PLOT CADDD DES. S.L. DR. G.R.H. TR. CKD. APP.

CITY OF WICHITA

**MAPLE STREET BRIDGE  
TRAFFIC CONTROL PLAN  
PHASE II**

CITY OF WICHITA PROJ. NO. 472-68-245-81719-000-000-001

**BOOKER / FREUND**  
Engineers Architects Planners

SCALE	DATE	DWG. NO. K9280-01
-------	------	-------------------