


FHWA REGION NO.	STATE	PROJECT NO.	YEAR	SHEET NO.	TOTAL SHEETS
7	KANSAS	87U-1187-01	198	23	34

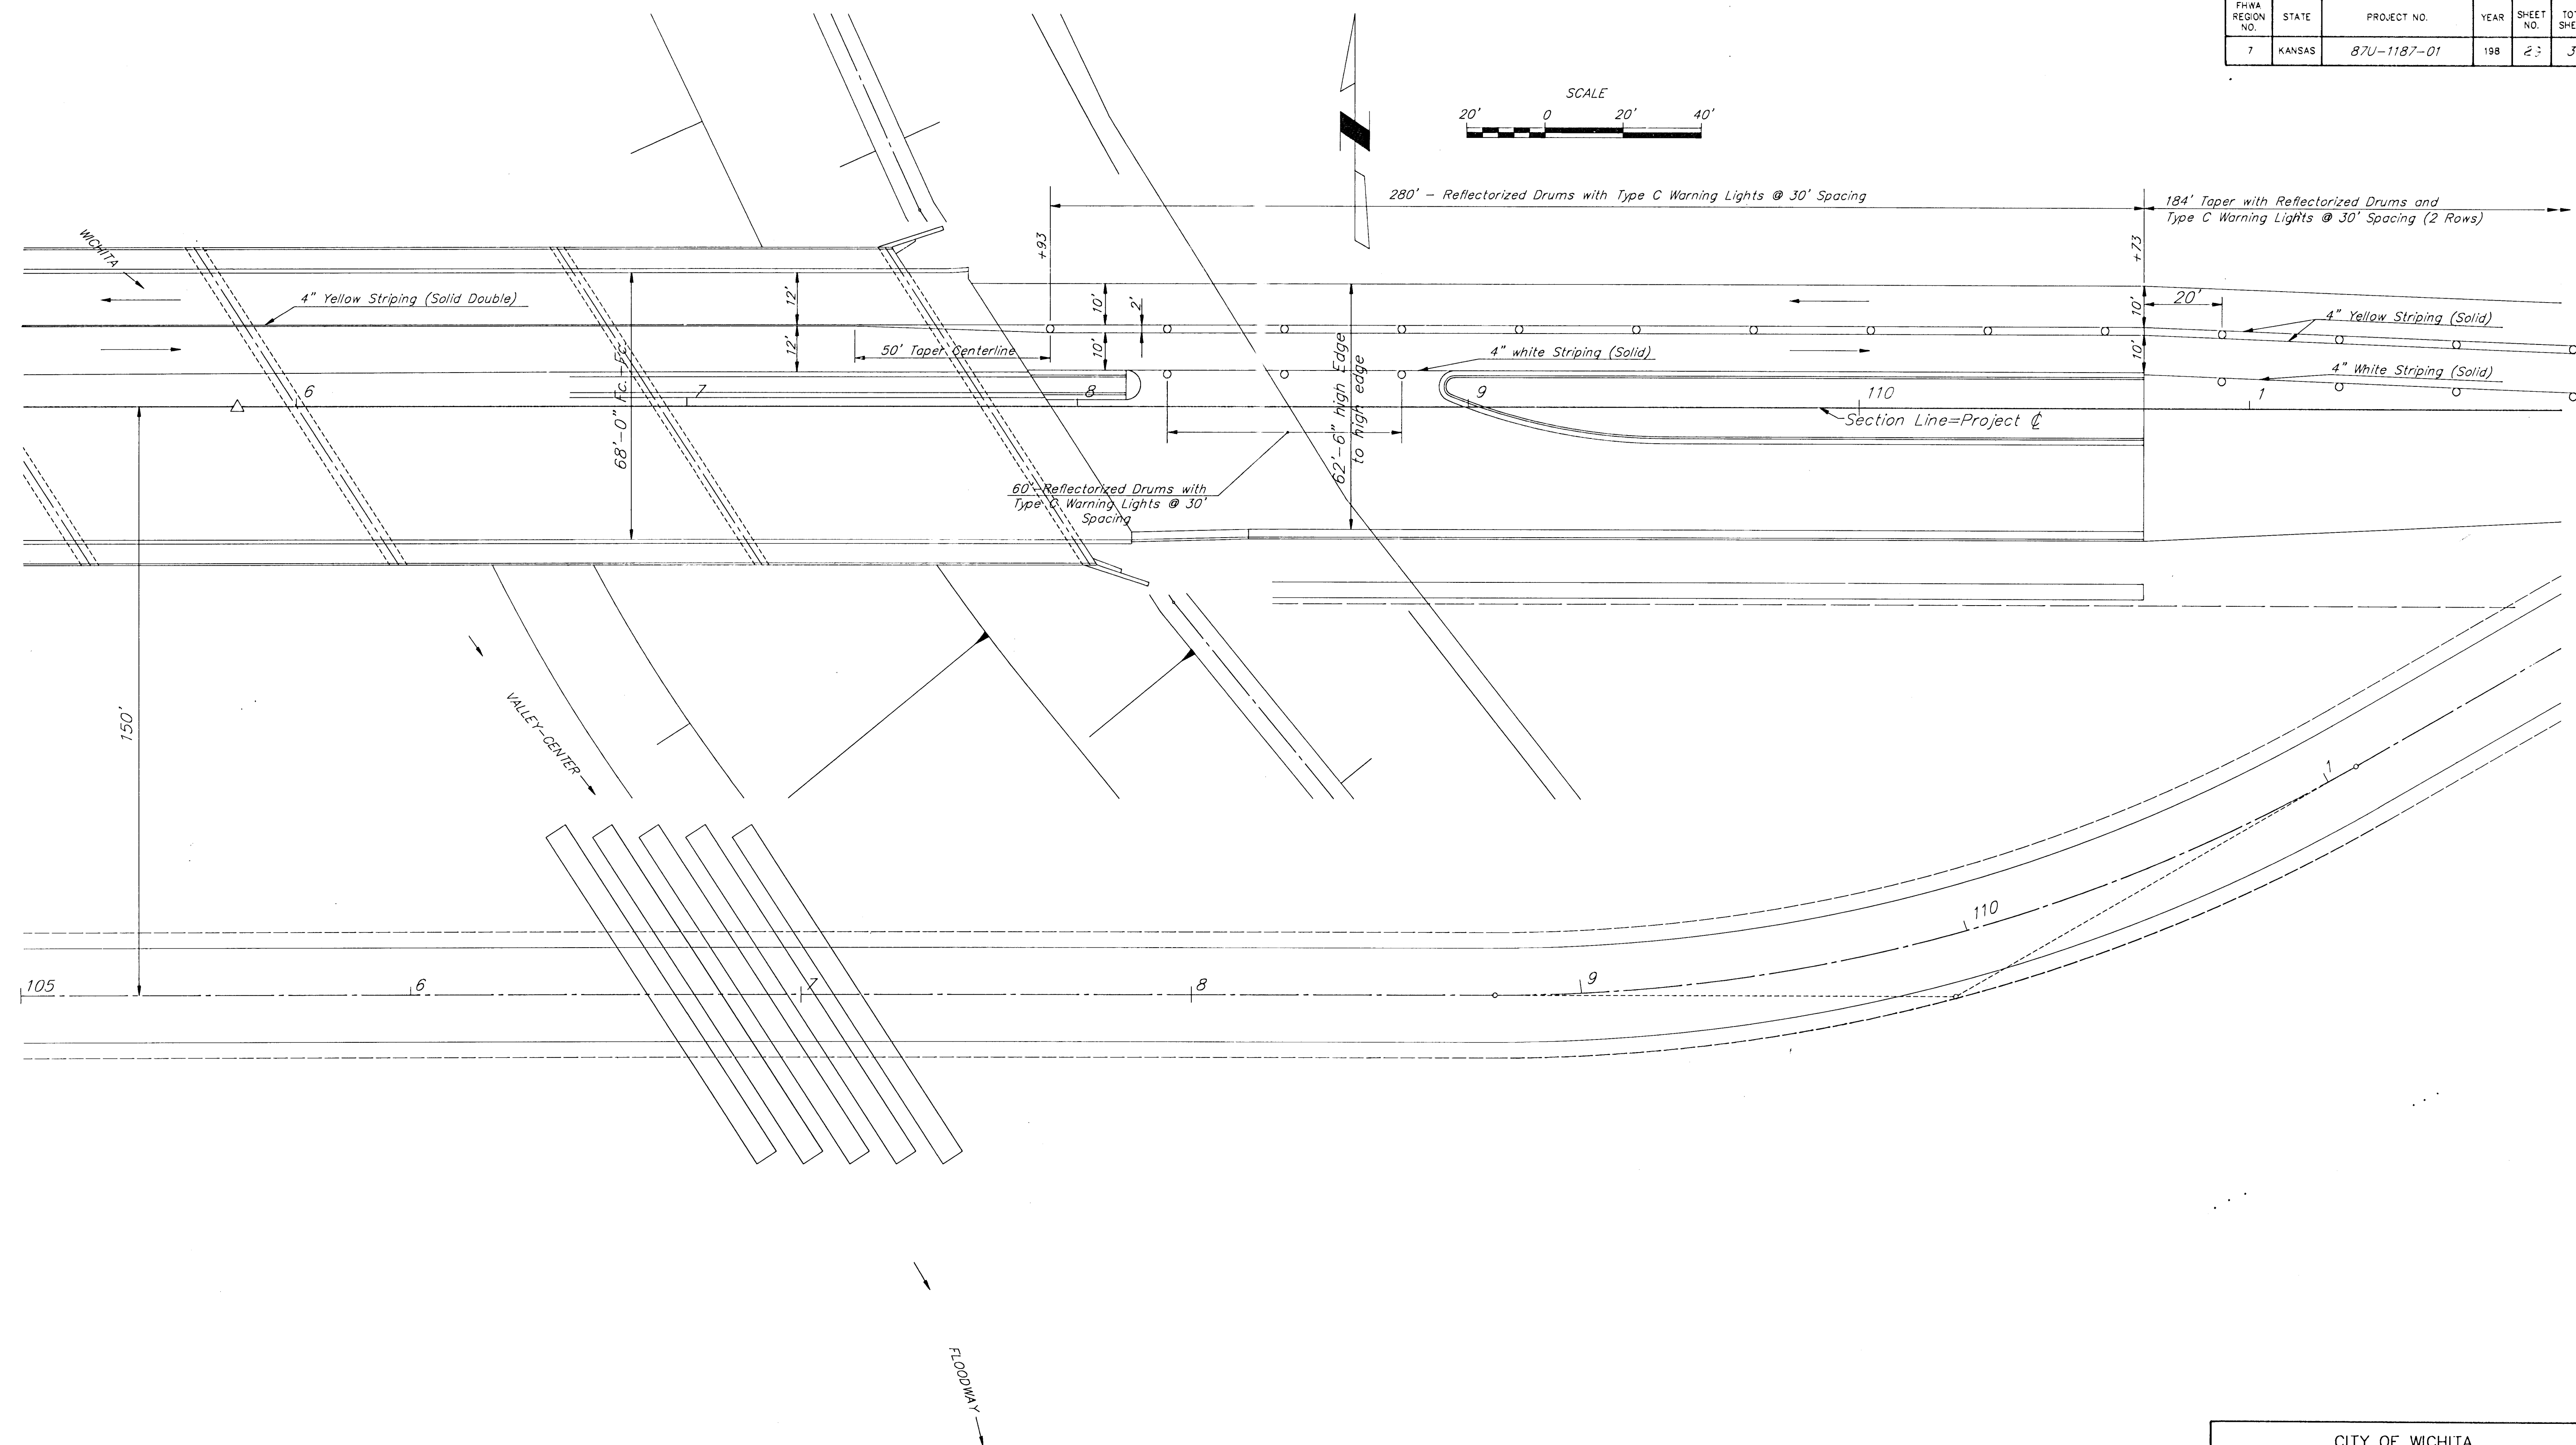

SURV.	PLOT	DES. S.L.	DR. C.R.H. & K.O.	TR.	CKD.	APP.
-------	------	-----------	-------------------	-----	------	------

CITY OF WICHITA		
MAPLE STREET BRIDGE TRAFFIC CONTROL PLAN PHASE II		
CITY OF WICHITA PROJ. NO. 472-68-245-81719-000-000-001		
BOOKER / FREUND Engineers Architects Planners		
SCALE _____	DATE _____	DWG. NO. <i>K9280-01</i>