

PUB. ROAD DIV. NO.	STATE	PROJECT NO.	FISCAL YEAR	SHEET NO.	TOTAL SHEETS
5	KANSAS	35N-87E-35N -1(33)46	1970	14	

Steel Enclosure 4270 Cu. Yds. Earth Removal 115.51  
 Common Exc 345,066 Cu. Yds. (15-10-46)  
 Reinforcement 232,982 Cu. Yds.  
 Includes 35,925 Cu. Yds. in Sta. 242+00 to Sta. 275+00  
 120,370 Cu. Yds. Quarry M. to 240+00 to Sta. 275+00  
 7,314 Cu. Yds. Street & Frontage Pds.  
 54,016 Cu. Yds. Embank. from Bal. Sta. 242+00 to Sta. 275+00  
 6,393 Cu. Yds. Borrow (Contractor Furnished)  
 \*Includes 101,316 Cu. Yds. M. Sta. 242+00 to Sta. 275+00  
 23,463 Cu. Yds. Curb M. Sta. 240+00 to 275+00  
 167,687 Cu. Yds. Streets, Frontage & Frontage Pds.

BY	DATE


  

NO.	AREA CHECKED

BY	DATE

NO.	AREA CHECKED

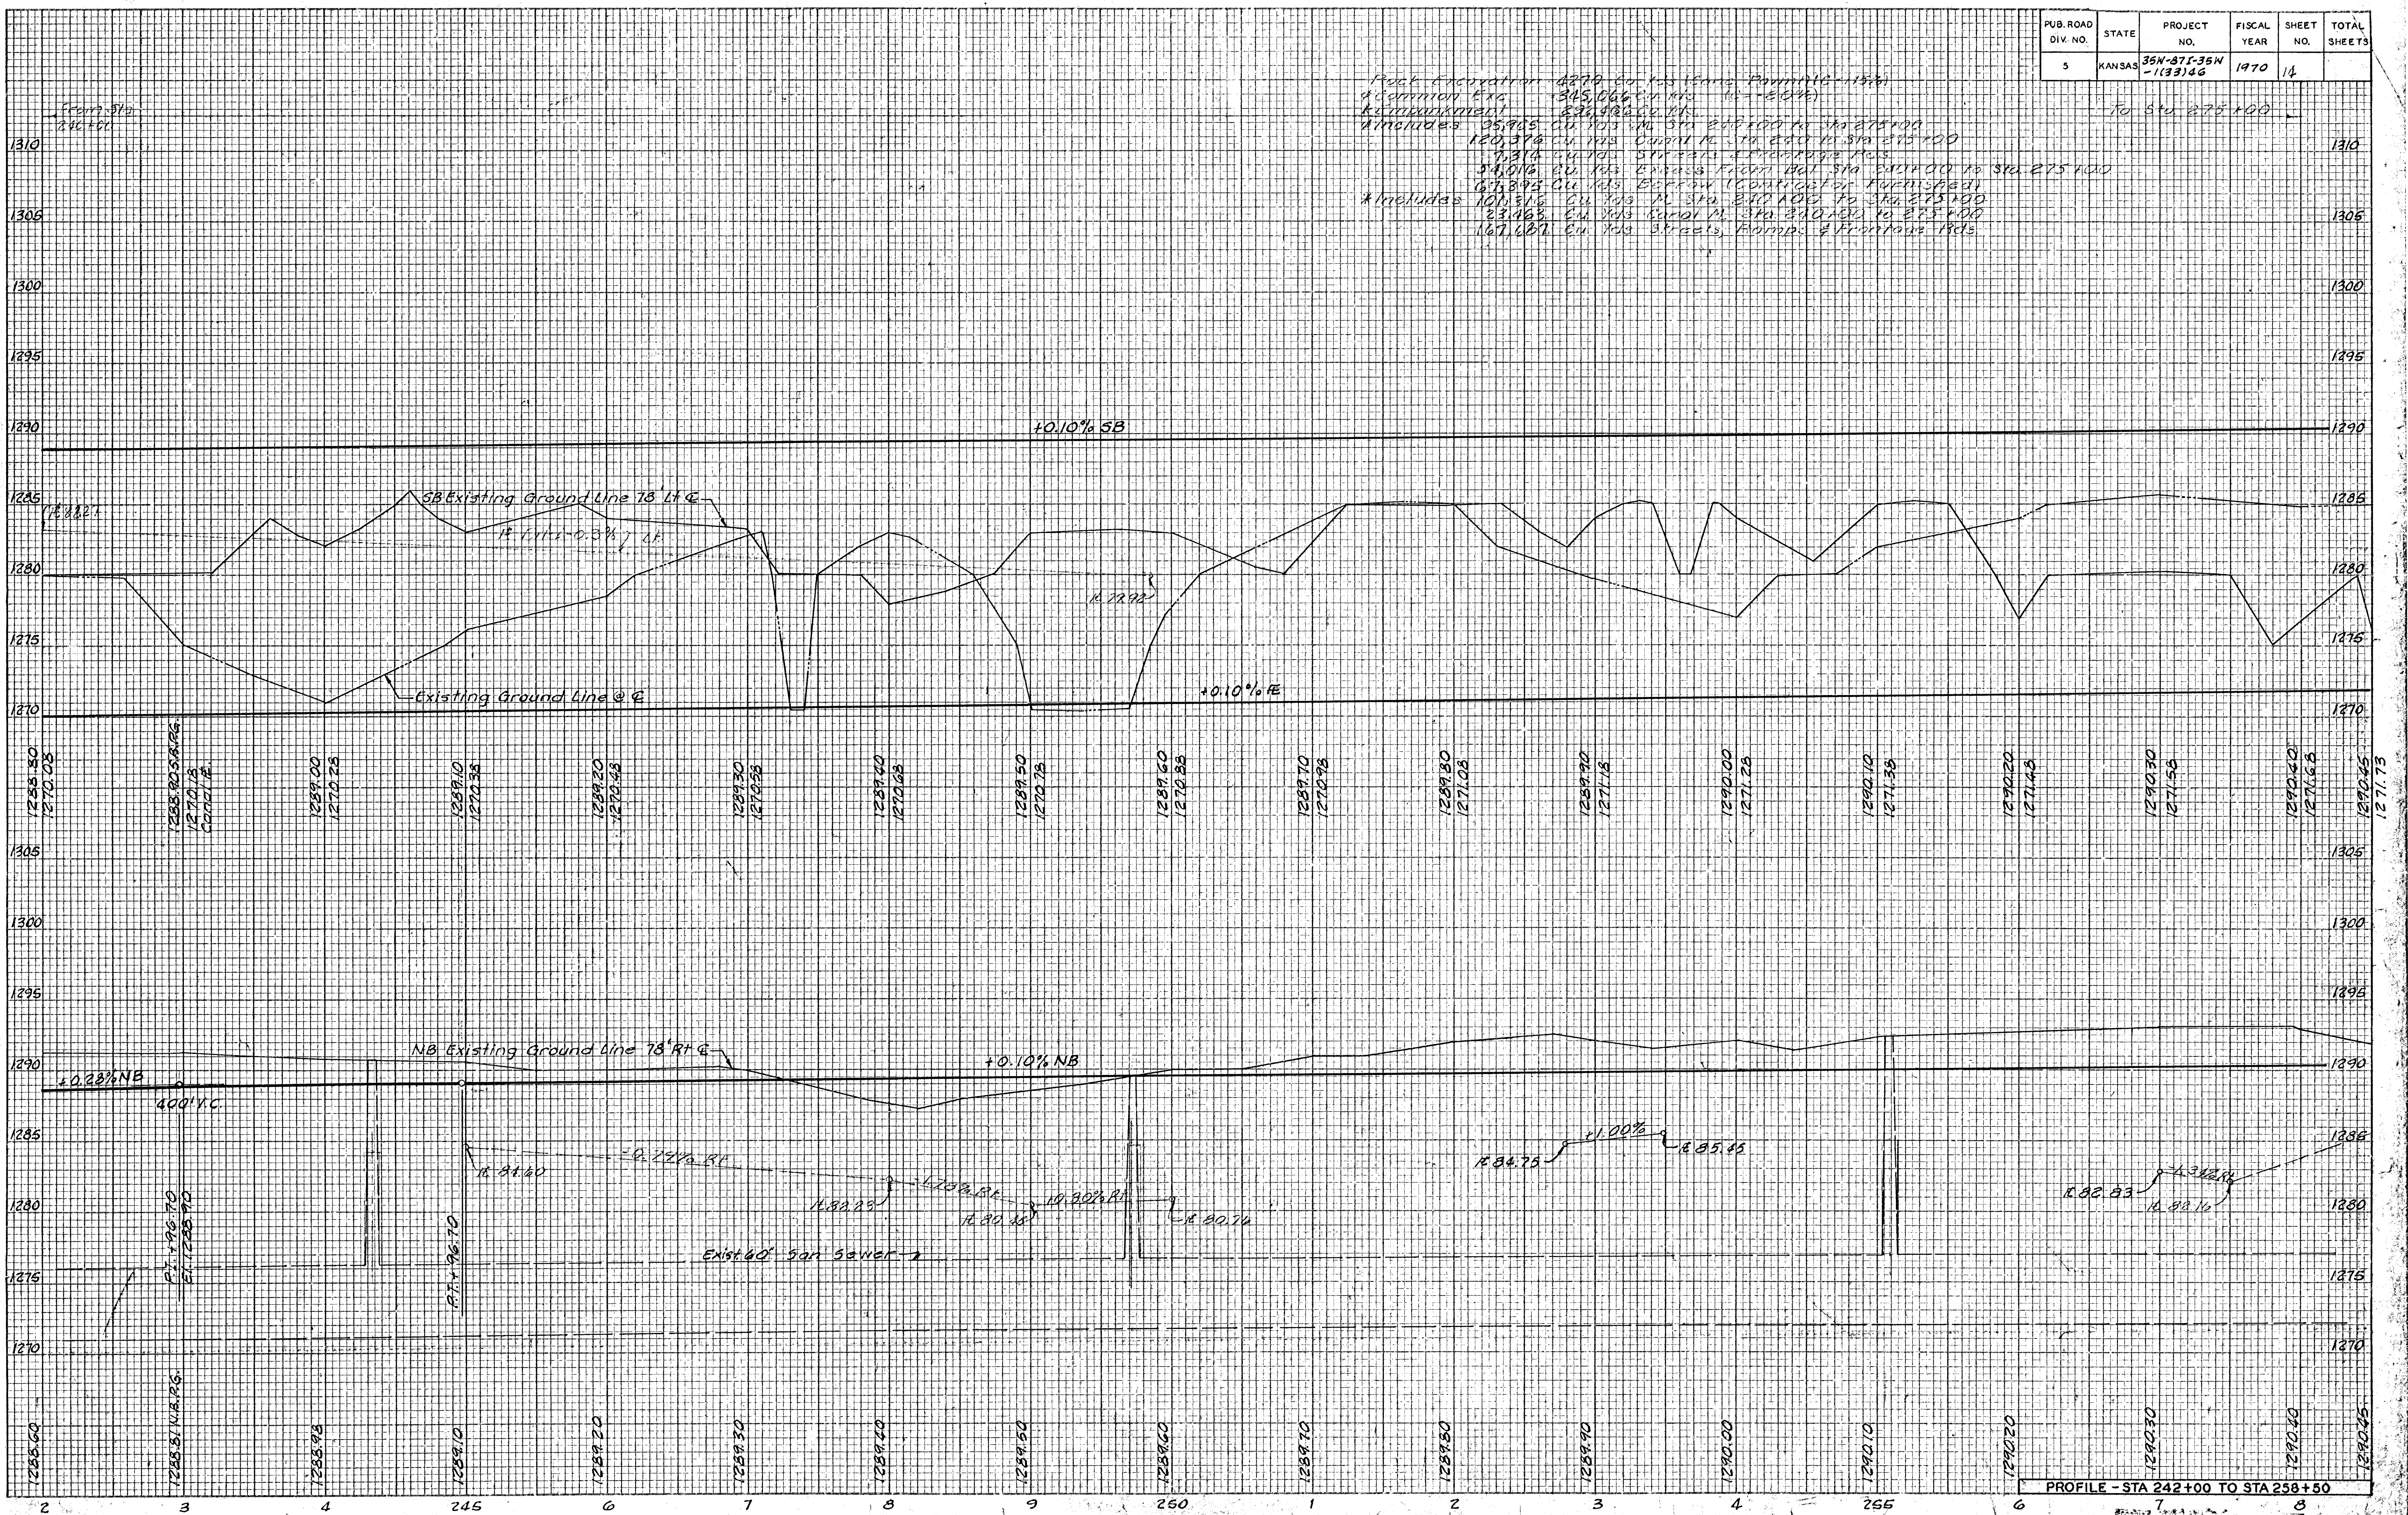

PROFILE - STA 242+00 TO STA 258+50