


| PUB. ROAD DIV. NO. | STATE  | PROJECT NO.         | FISCAL YEAR | SHEET NO. | TOTAL SHEETS |
|--------------------|--------|---------------------|-------------|-----------|--------------|
| 5                  | KANSAS | 35W-271.35W-1123146 | 1970        | 17        | 229          |

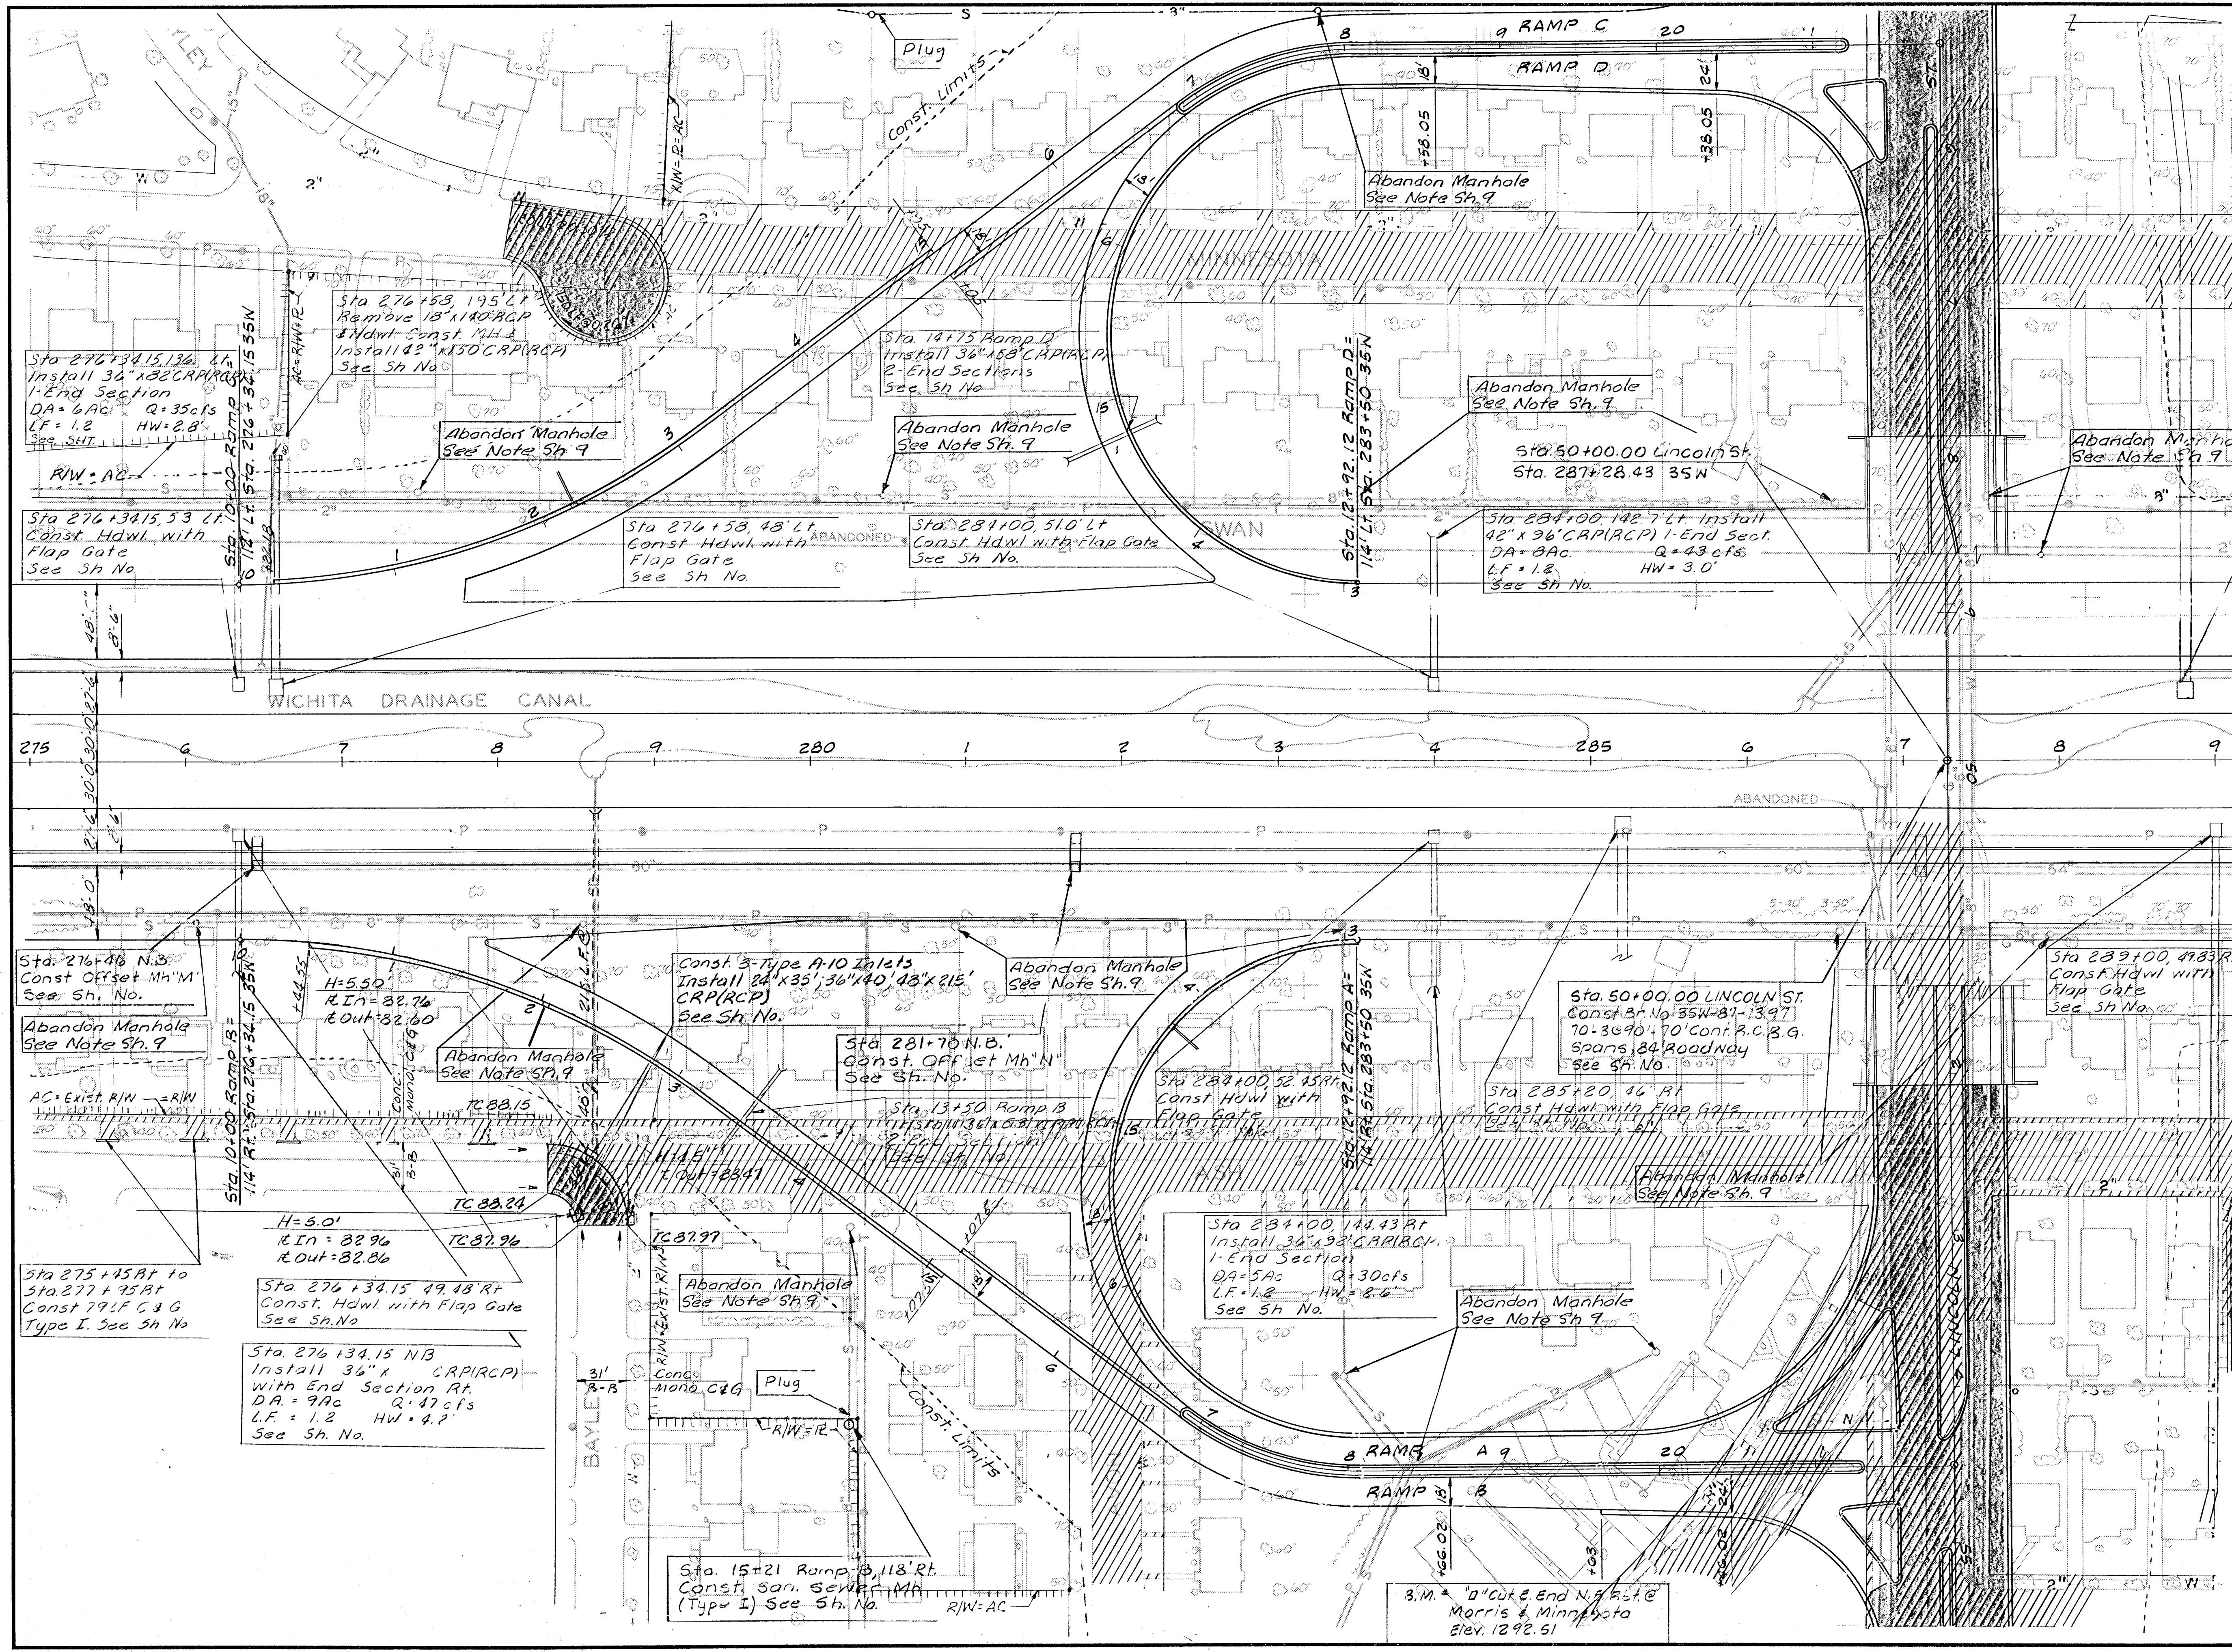

|     |      |           |    |       |  |
|-----|------|-----------|----|-------|--|
| 3   |      |           |    |       |  |
| 2   |      |           |    |       |  |
| 1   |      |           |    |       |  |
| NO. | DATE | REVISIONS | BY | APP'D |  |

STATE HIGHWAY COMMISSION OF KANSAS

I 35 W PLAN  
STA 275+00 TO STA 291+00

WILSON & COMPANY  
ENGINEERS & ARCHITECTS  
SALINA, KANSAS

DESIGNED H.J.B. TRACED J.F.B. CHECKED G.A.S.

DEC 27 1971