


PUB. ROAD DIV. NO.	STATE	PROJECT NO.	FISCAL YEAR	SHEET NO.	TOTAL SHEETS
5	KANSAS	35N-871-35N-1133146	1970	20	229

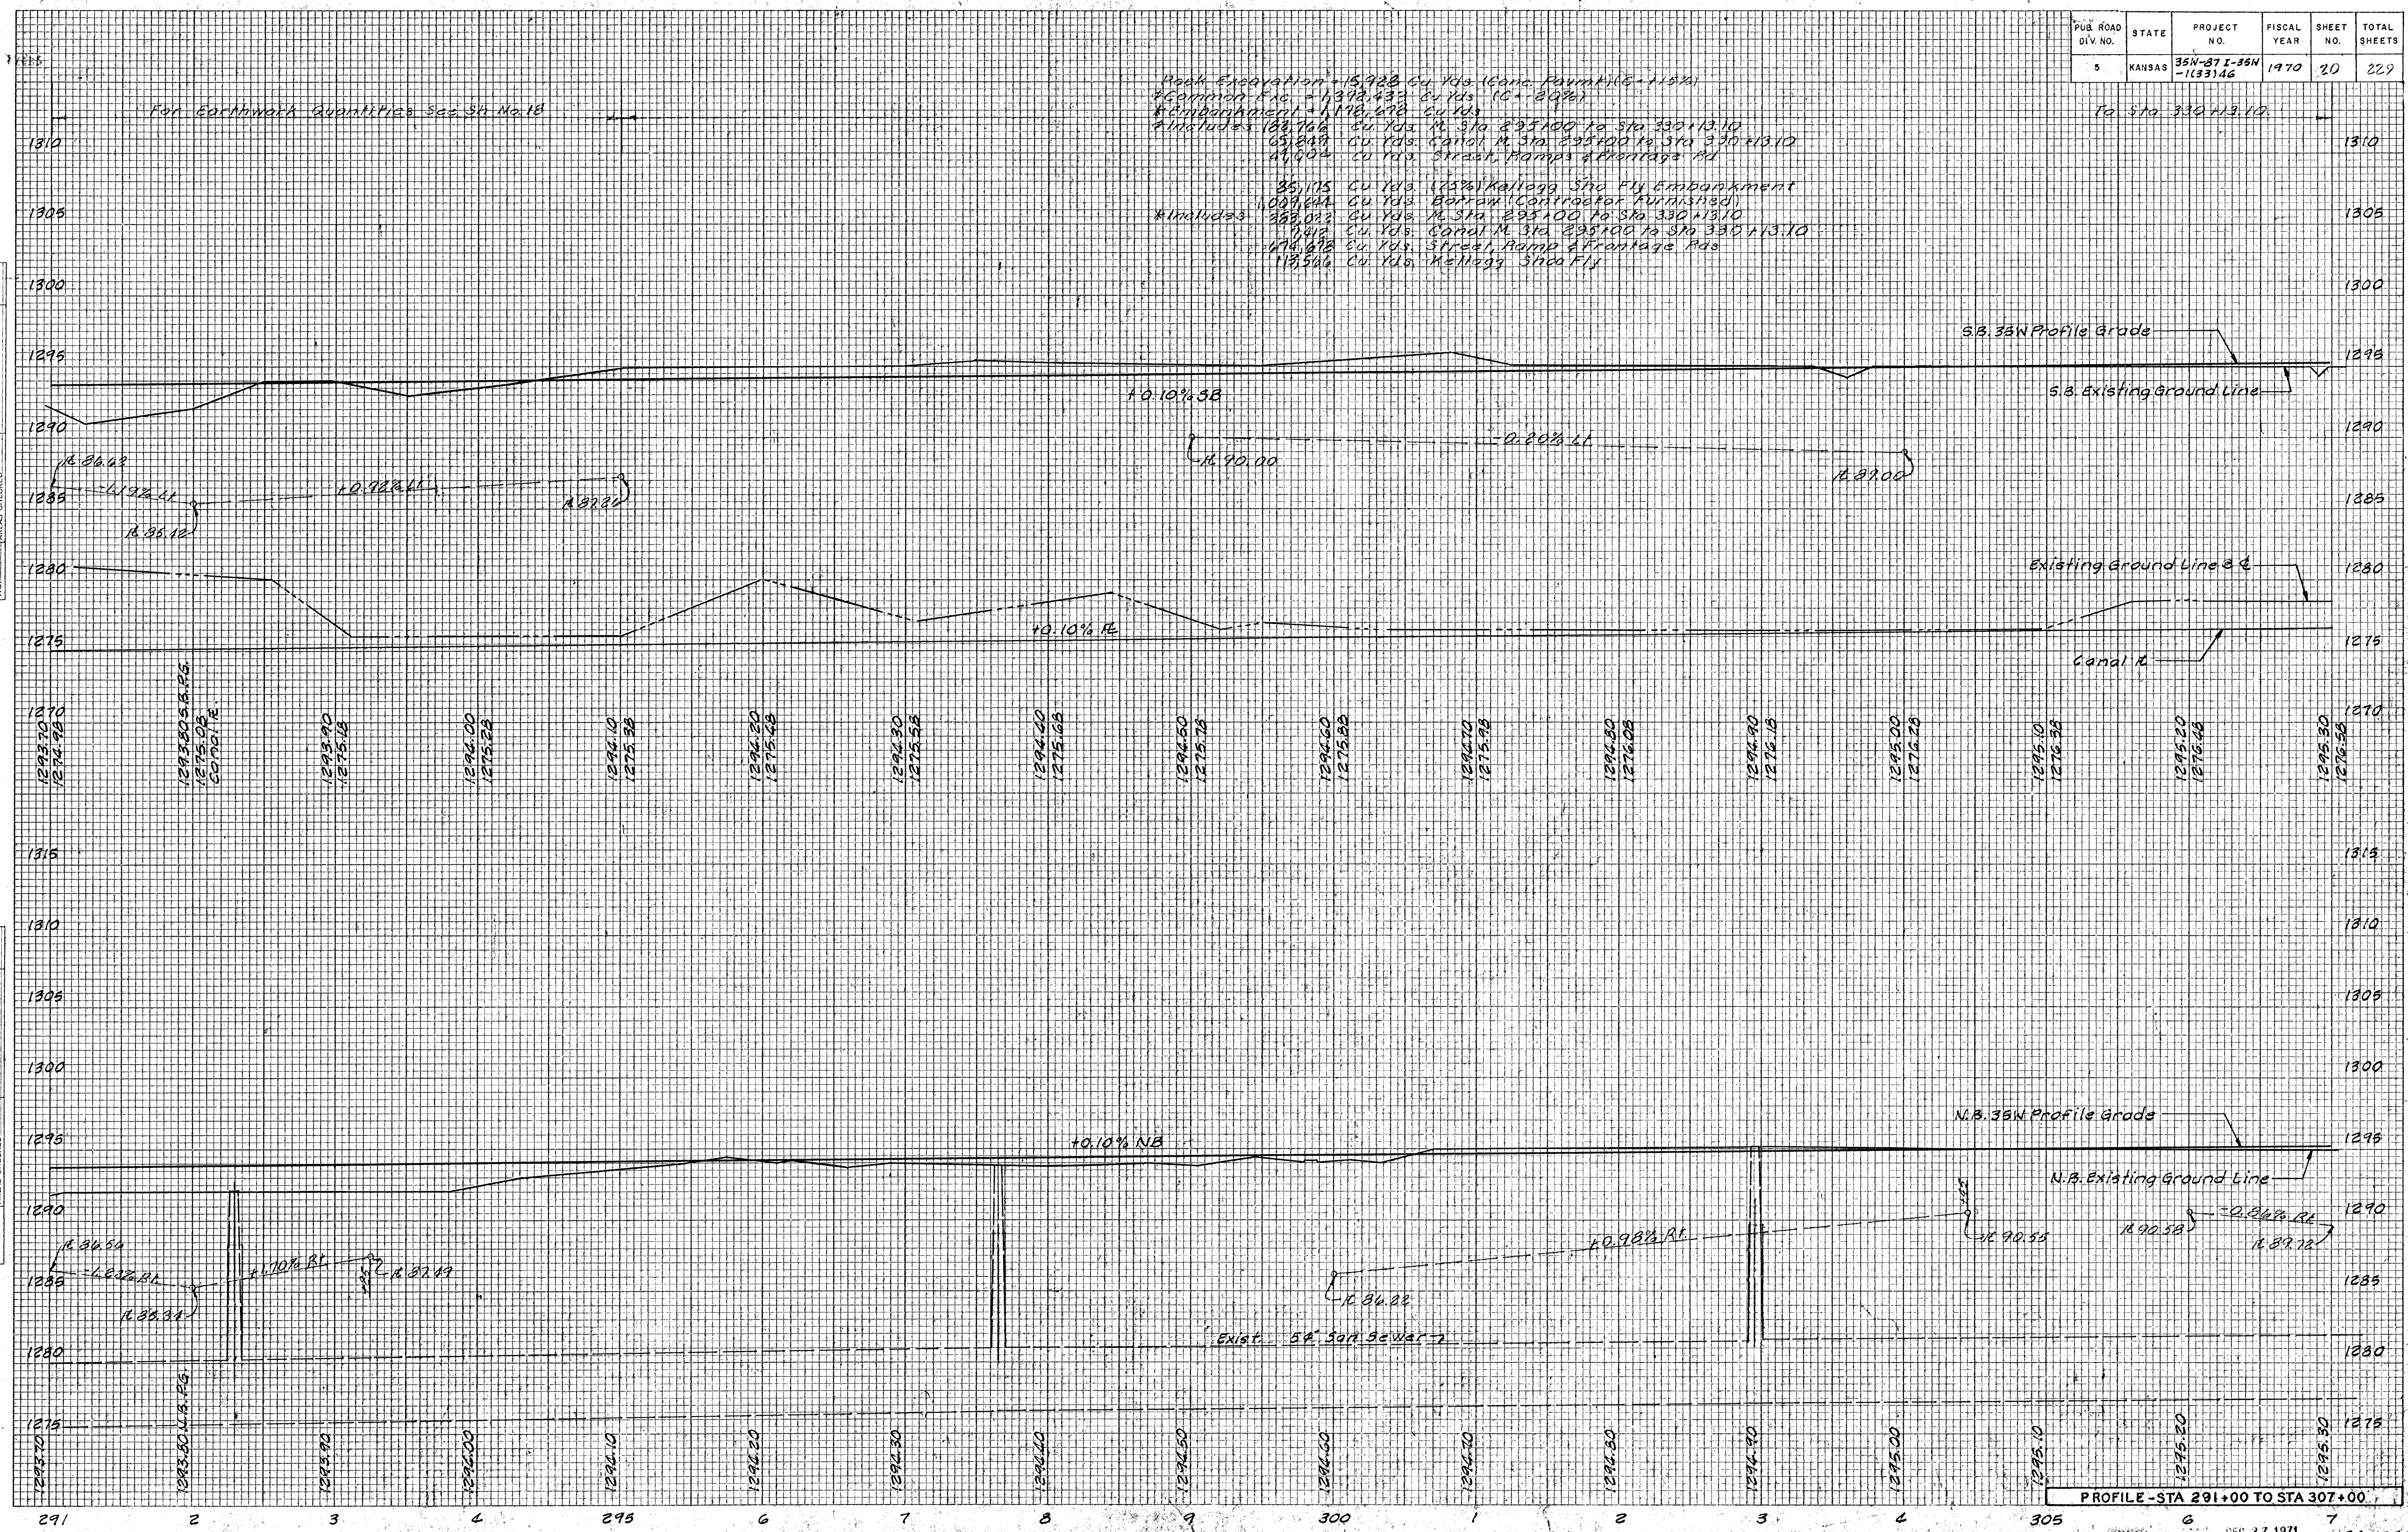

FINAL SURVEY	SURVEYED	DATE
NO. 1	PLOTTED	
NO. 2	NOTED	
NO. 3	AREAS CHECKED	

ORIGINAL SURVEY	SURVEYED	DATE
NO. 1	PLOTTED	
NO. 2	NOTED	
NO. 3	AREAS CHECKED	