


PUB. ROAD DIV. NO.	STATE	PROJECT NO.	FISCAL YEAR	SHEET NO.	TOTAL SHEETS
5	KANSAS	35W-87 I-35W -1(33)46	1970	22	229

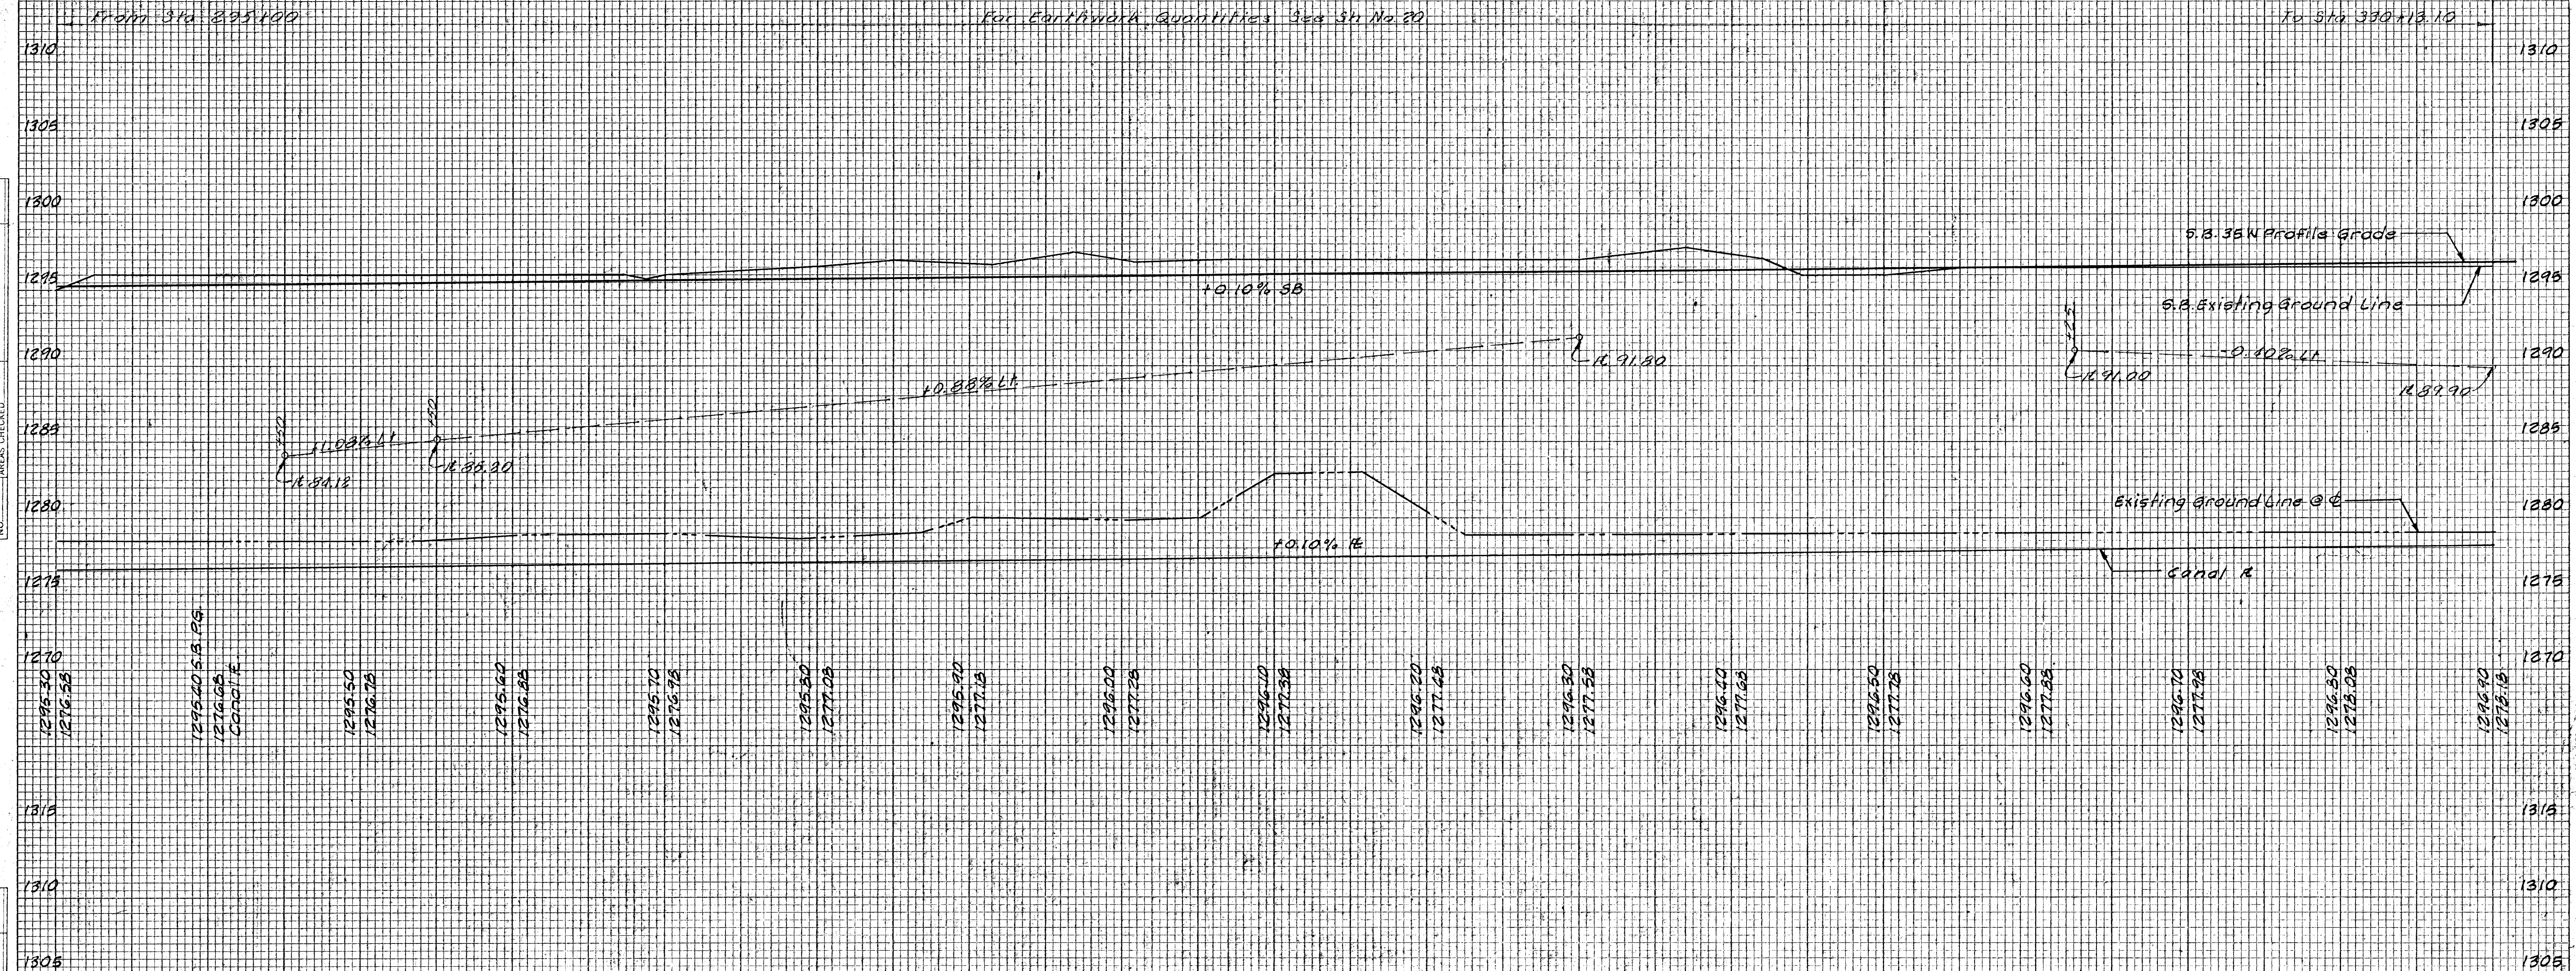

FINAL SURVEY	SURVEYED PLOTTED TEMPLATE AREAS	BY	DATE
NOTE BOOK			

[illegible]