


PUB. ROAD DIV. NO.	STATE	PROJECT NO.	FISCAL YEAR	SHEET NO.	TOTAL SHEETS
5	KANSAS	#	1970	25	

35W-87 I-35W-1(33)46

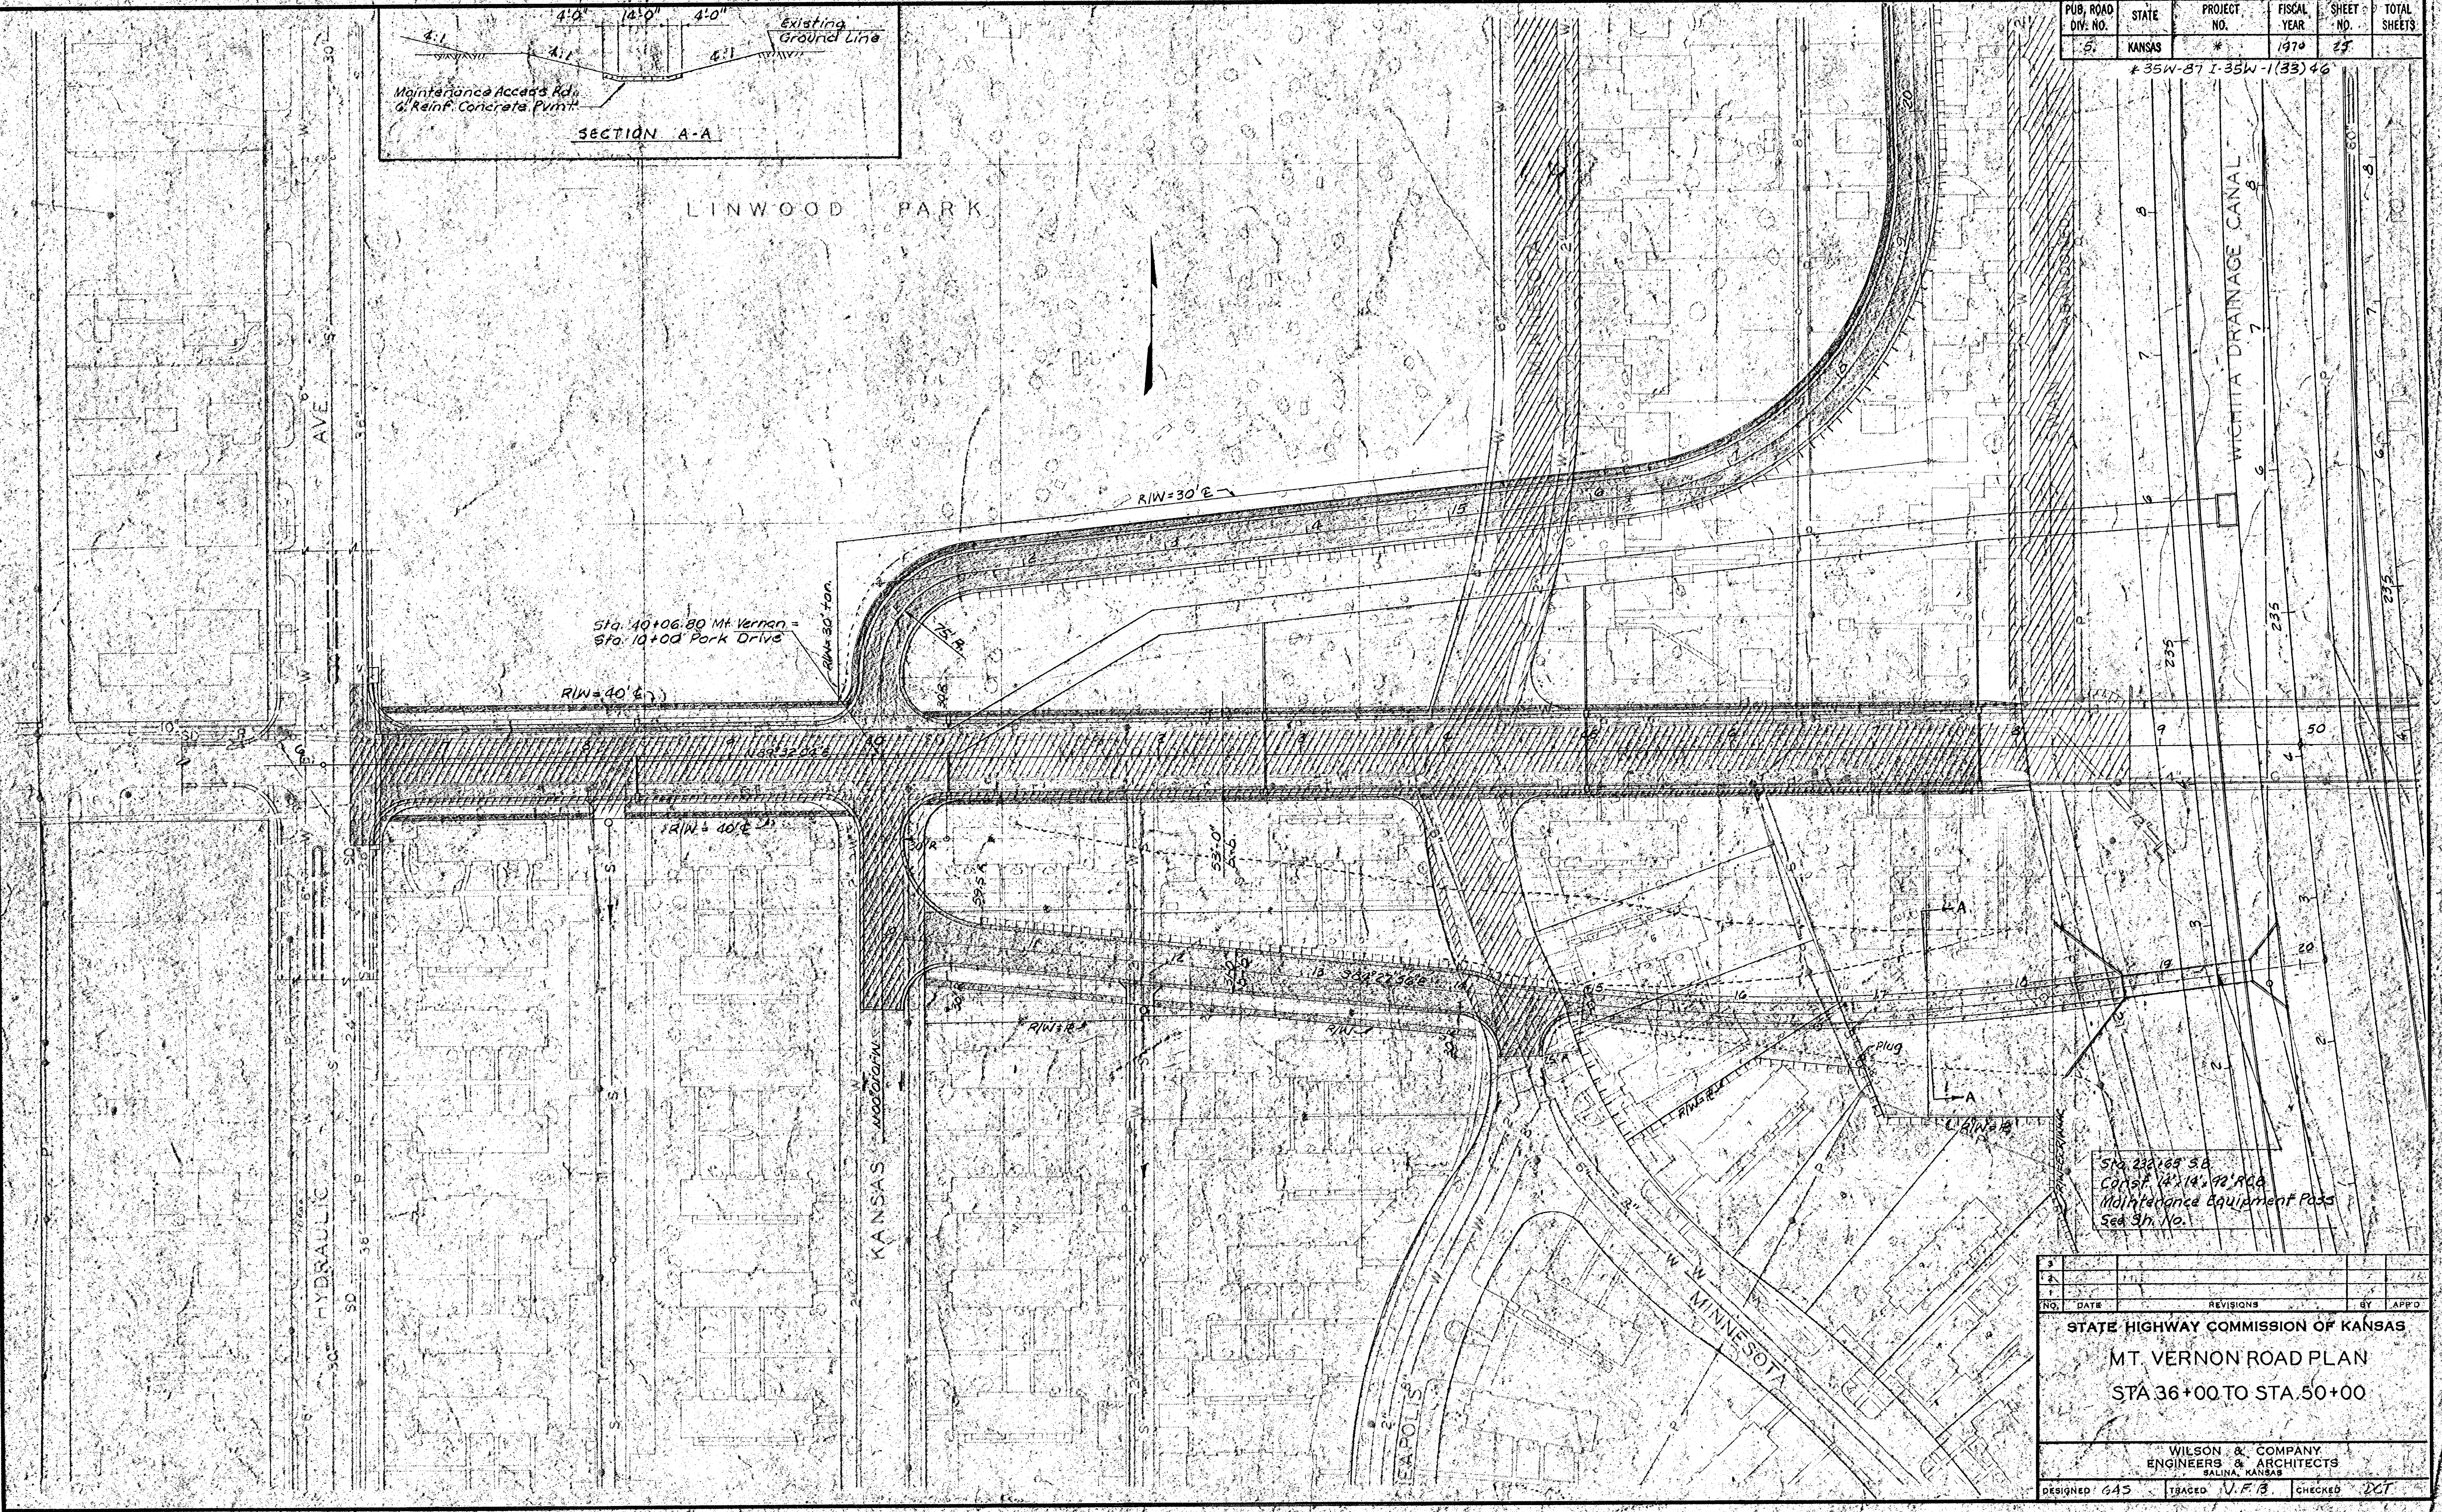

Sta. 40+06.80 Mt. Vernon =
Sta. 10+00 Park Drive

RIW = 40' E

RIW = 40' E

RIW = 30' E

Sta. 33+89.36
Const. 14'x14'x10' ADA
Maintenance Equipment Pass
See 3rd No.

NO.	DATE	REVISIONS	BY	APP'D

STATE HIGHWAY COMMISSION OF KANSAS
 MT. VERNON ROAD PLAN
 STA 36+00 TO STA 50+00

WILSON & COMPANY
 ENGINEERS & ARCHITECTS
 SALINA, KANSAS

DESIGNED: G45 TRACED: V.F.B. CHECKED: DCT