


PUB. ROAD DIV. NO.	STATE	PROJECT NO.	FISCAL YEAR	SHEET NO.	TOTAL SHEETS
5	KANSAS	351V-871-331V- 1(33)46	1970	30	227

FINAL SURVEY NOTE BOOK NO.	SURVEYED PLOTTED AREA AREAS CHECKED	BY	DATE

ORIGINAL SURVEY NOTE BOOK NO.	SURVEYED PLOTTED AREA AREAS CHECKED	BY	DATE

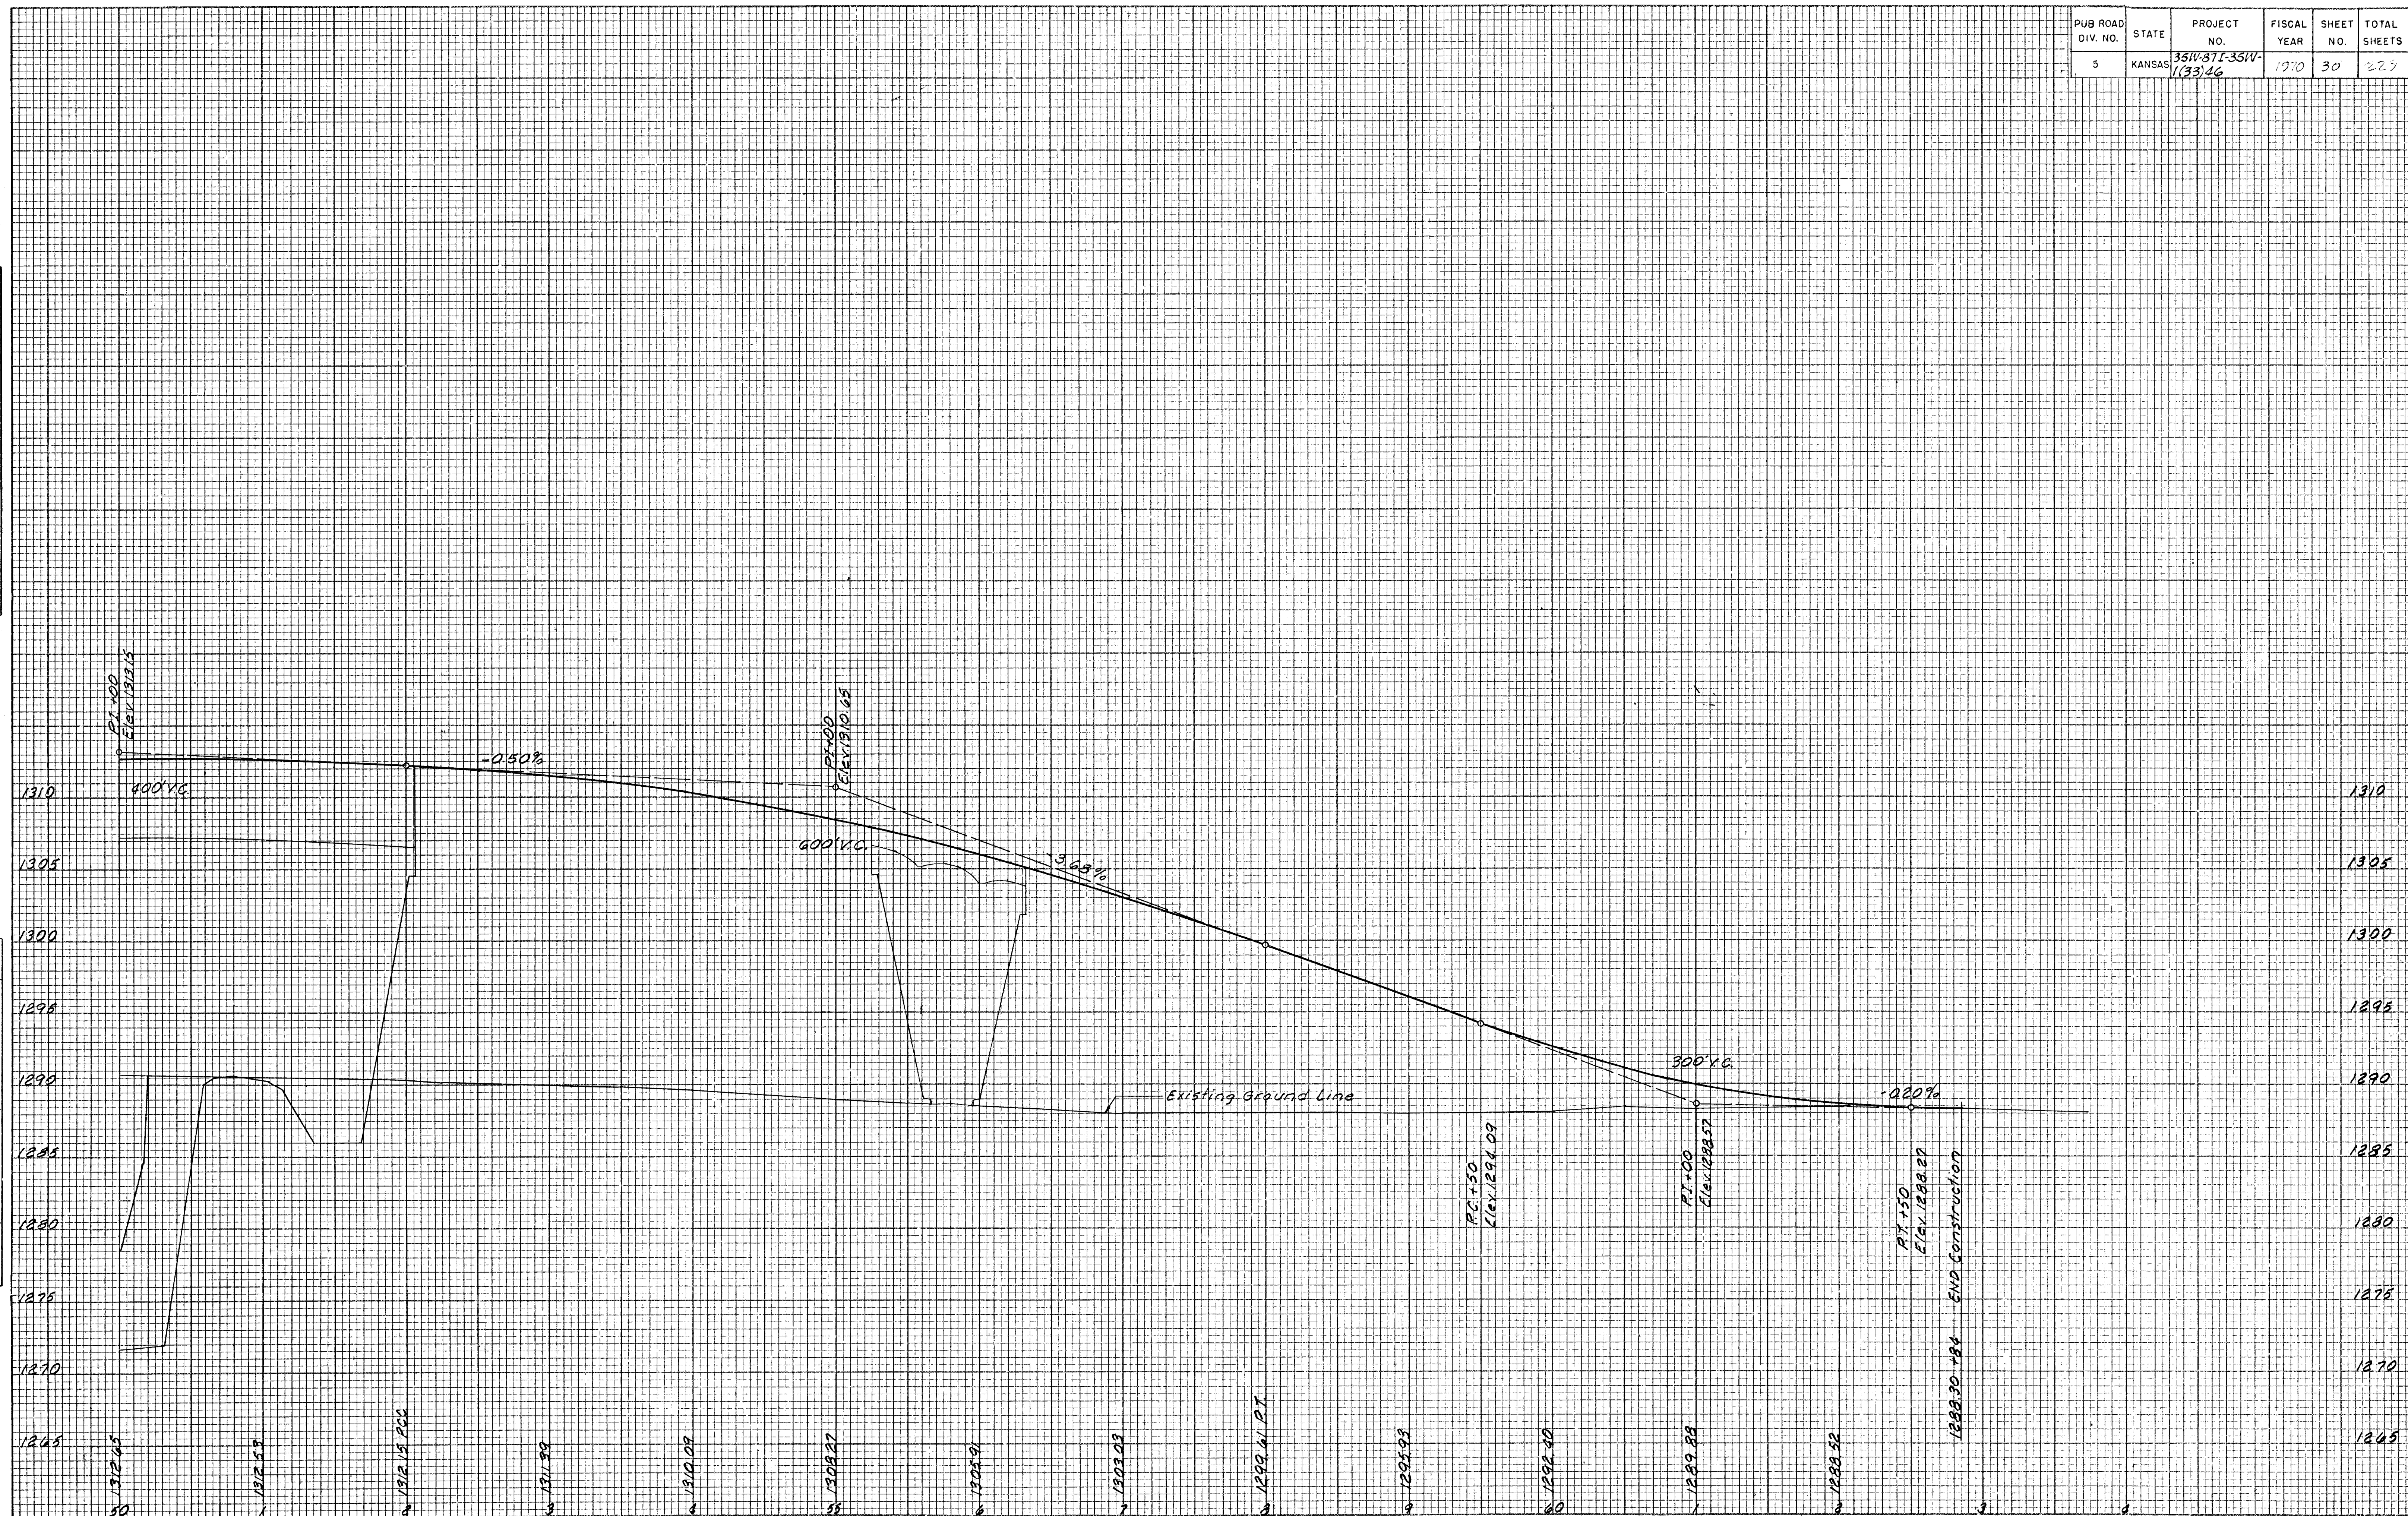

Printed in U.S.A.
On IMPERIAL Trading Cloth

PLATE 3 CROSS SECTION B P R STANDARD
EUGENE DETZGEN CO., CHICAGO - NEW YORK

HARRY STREET STA. 50+00 TO STA. 63+00

DEC 27 1970
64-100C