


PUB. ROAD DIV. NO.	STATE	PROJECT NO.	FISCAL YEAR	SHEET NO.	TOTAL SHEETS
5	KANSAS	35W-871-35W-1133146	1970	31	229

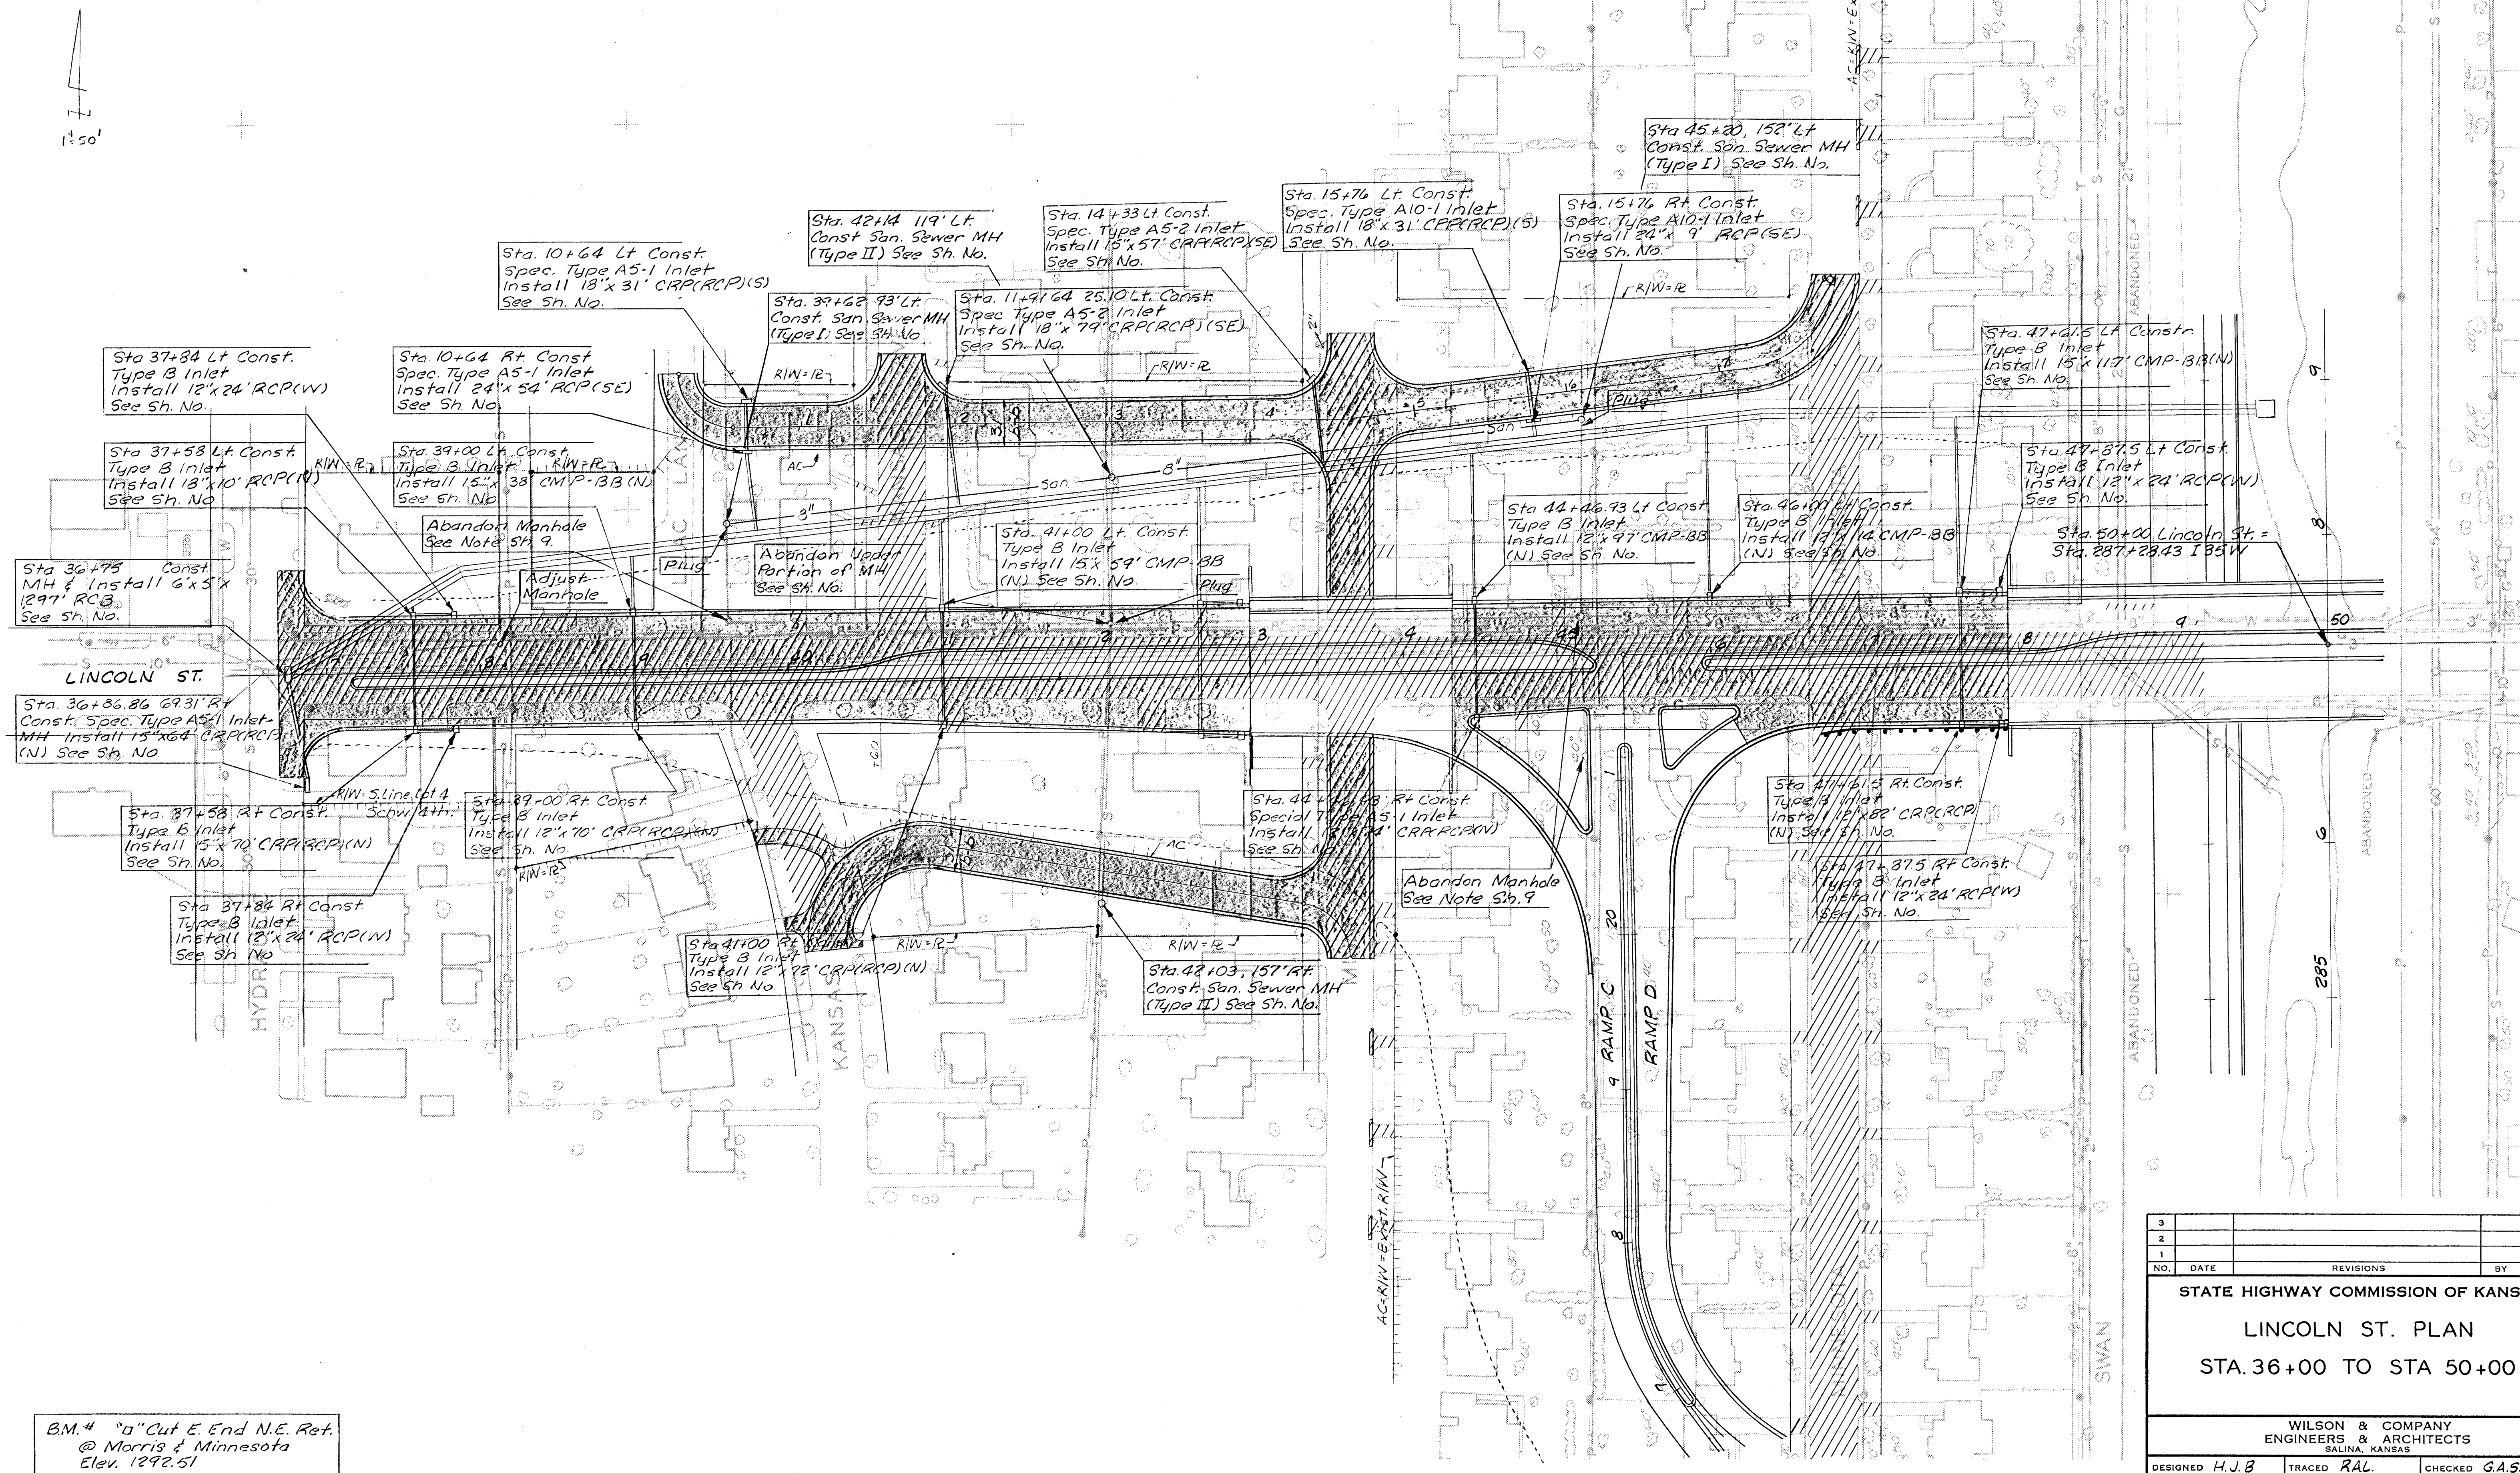

B.M. # "a" Cut E. End N.E. Ret.
@ Morris & Minnesota
Elev. 1292.51

3				
2				
1				
NO.	DATE	REVISIONS	BY	APP'D
STATE HIGHWAY COMMISSION OF KANSAS				
LINCOLN ST. PLAN				
STA. 36+00 TO STA. 50+00				
WILSON & COMPANY ENGINEERS & ARCHITECTS SALINA, KANSAS				
DESIGNED H.J.B.	TRACED RAL.	CHECKED G.A.S.		