


PUB. ROAD DIV. NO.	STATE	PROJECT NO.	FISCAL YEAR	SHEET NO.	TOTAL SHEETS
5	KANSAS	36N-87 I-35W -1(33)46	1970	47	229

DATE	BY	REVISIONS
		1. SURVEY
		2. PLANNING
		3. DESIGN
		4. CONSTRUCTION

DATE	BY	REVISIONS
		1. SURVEY
		2. PLANNING
		3. DESIGN
		4. CONSTRUCTION

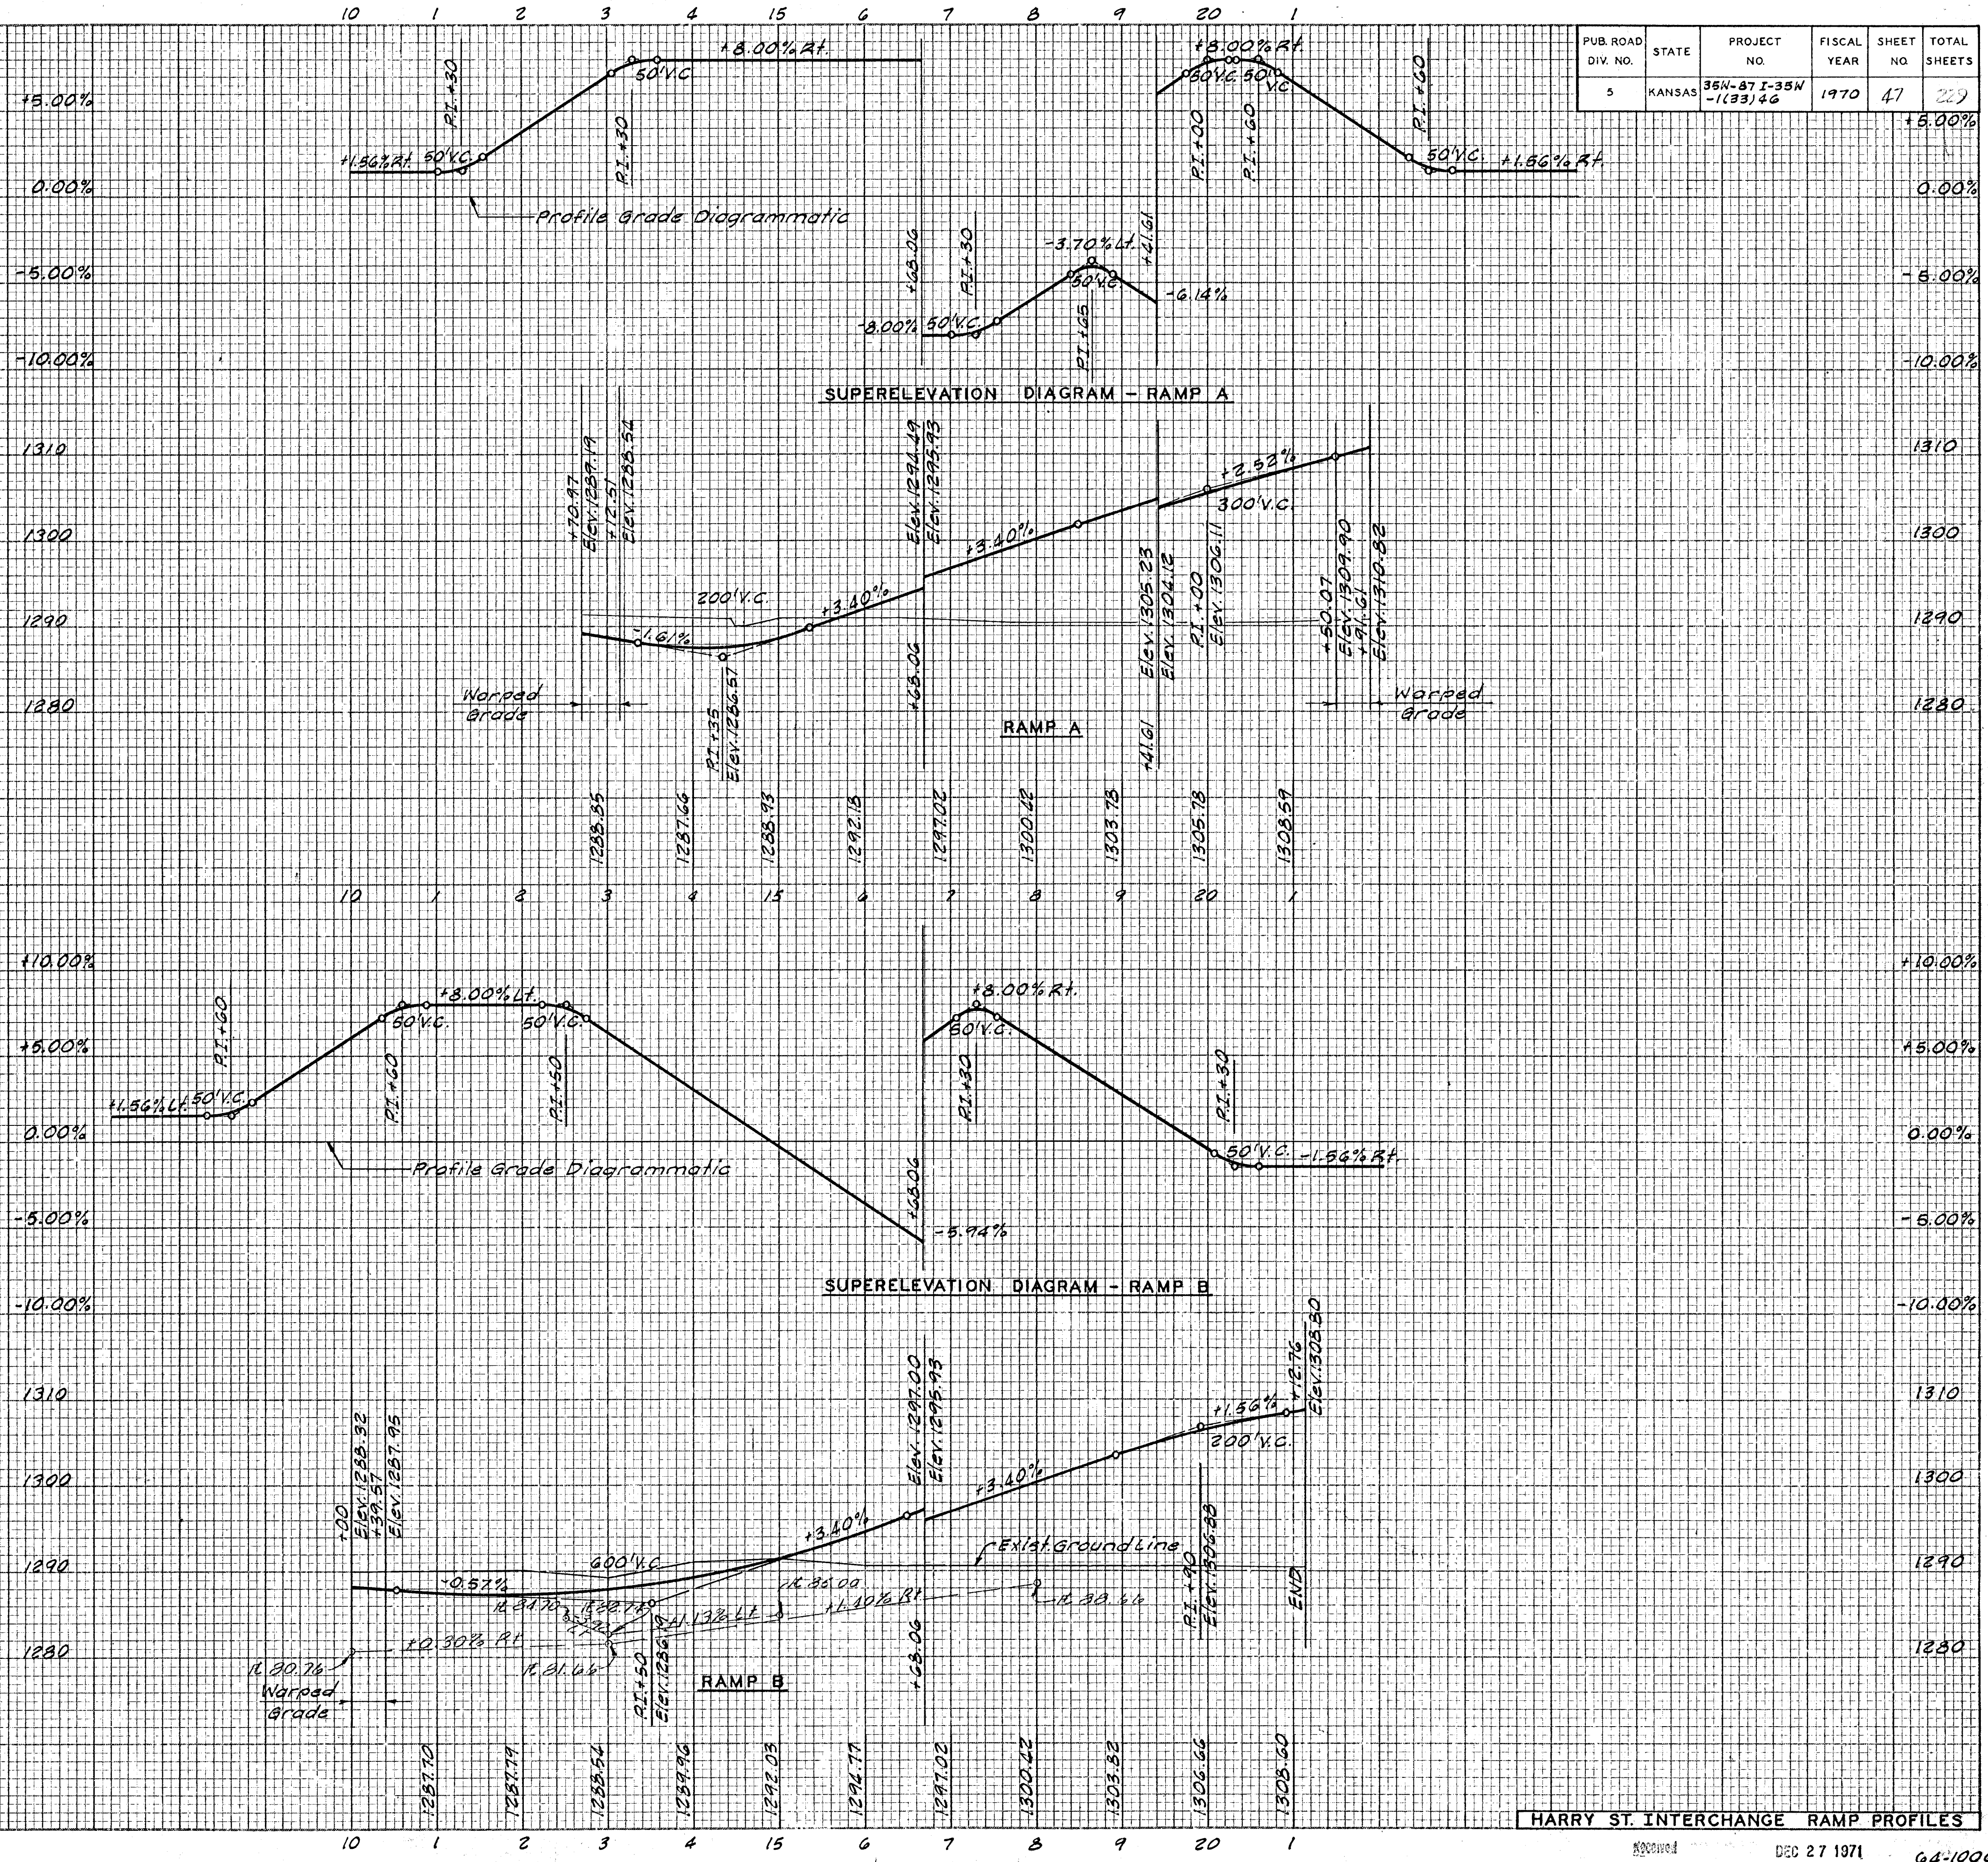

HARRY ST. INTERCHANGE RAMP PROFILES