


PUB. ROAD DIV. NO.	STATE	PROJECT NO.	FISCAL YEAR	SHEET NO.	TOTAL SHEETS
5	KANSAS	35W-87 1-35W -1(33) 46	1970	58	229

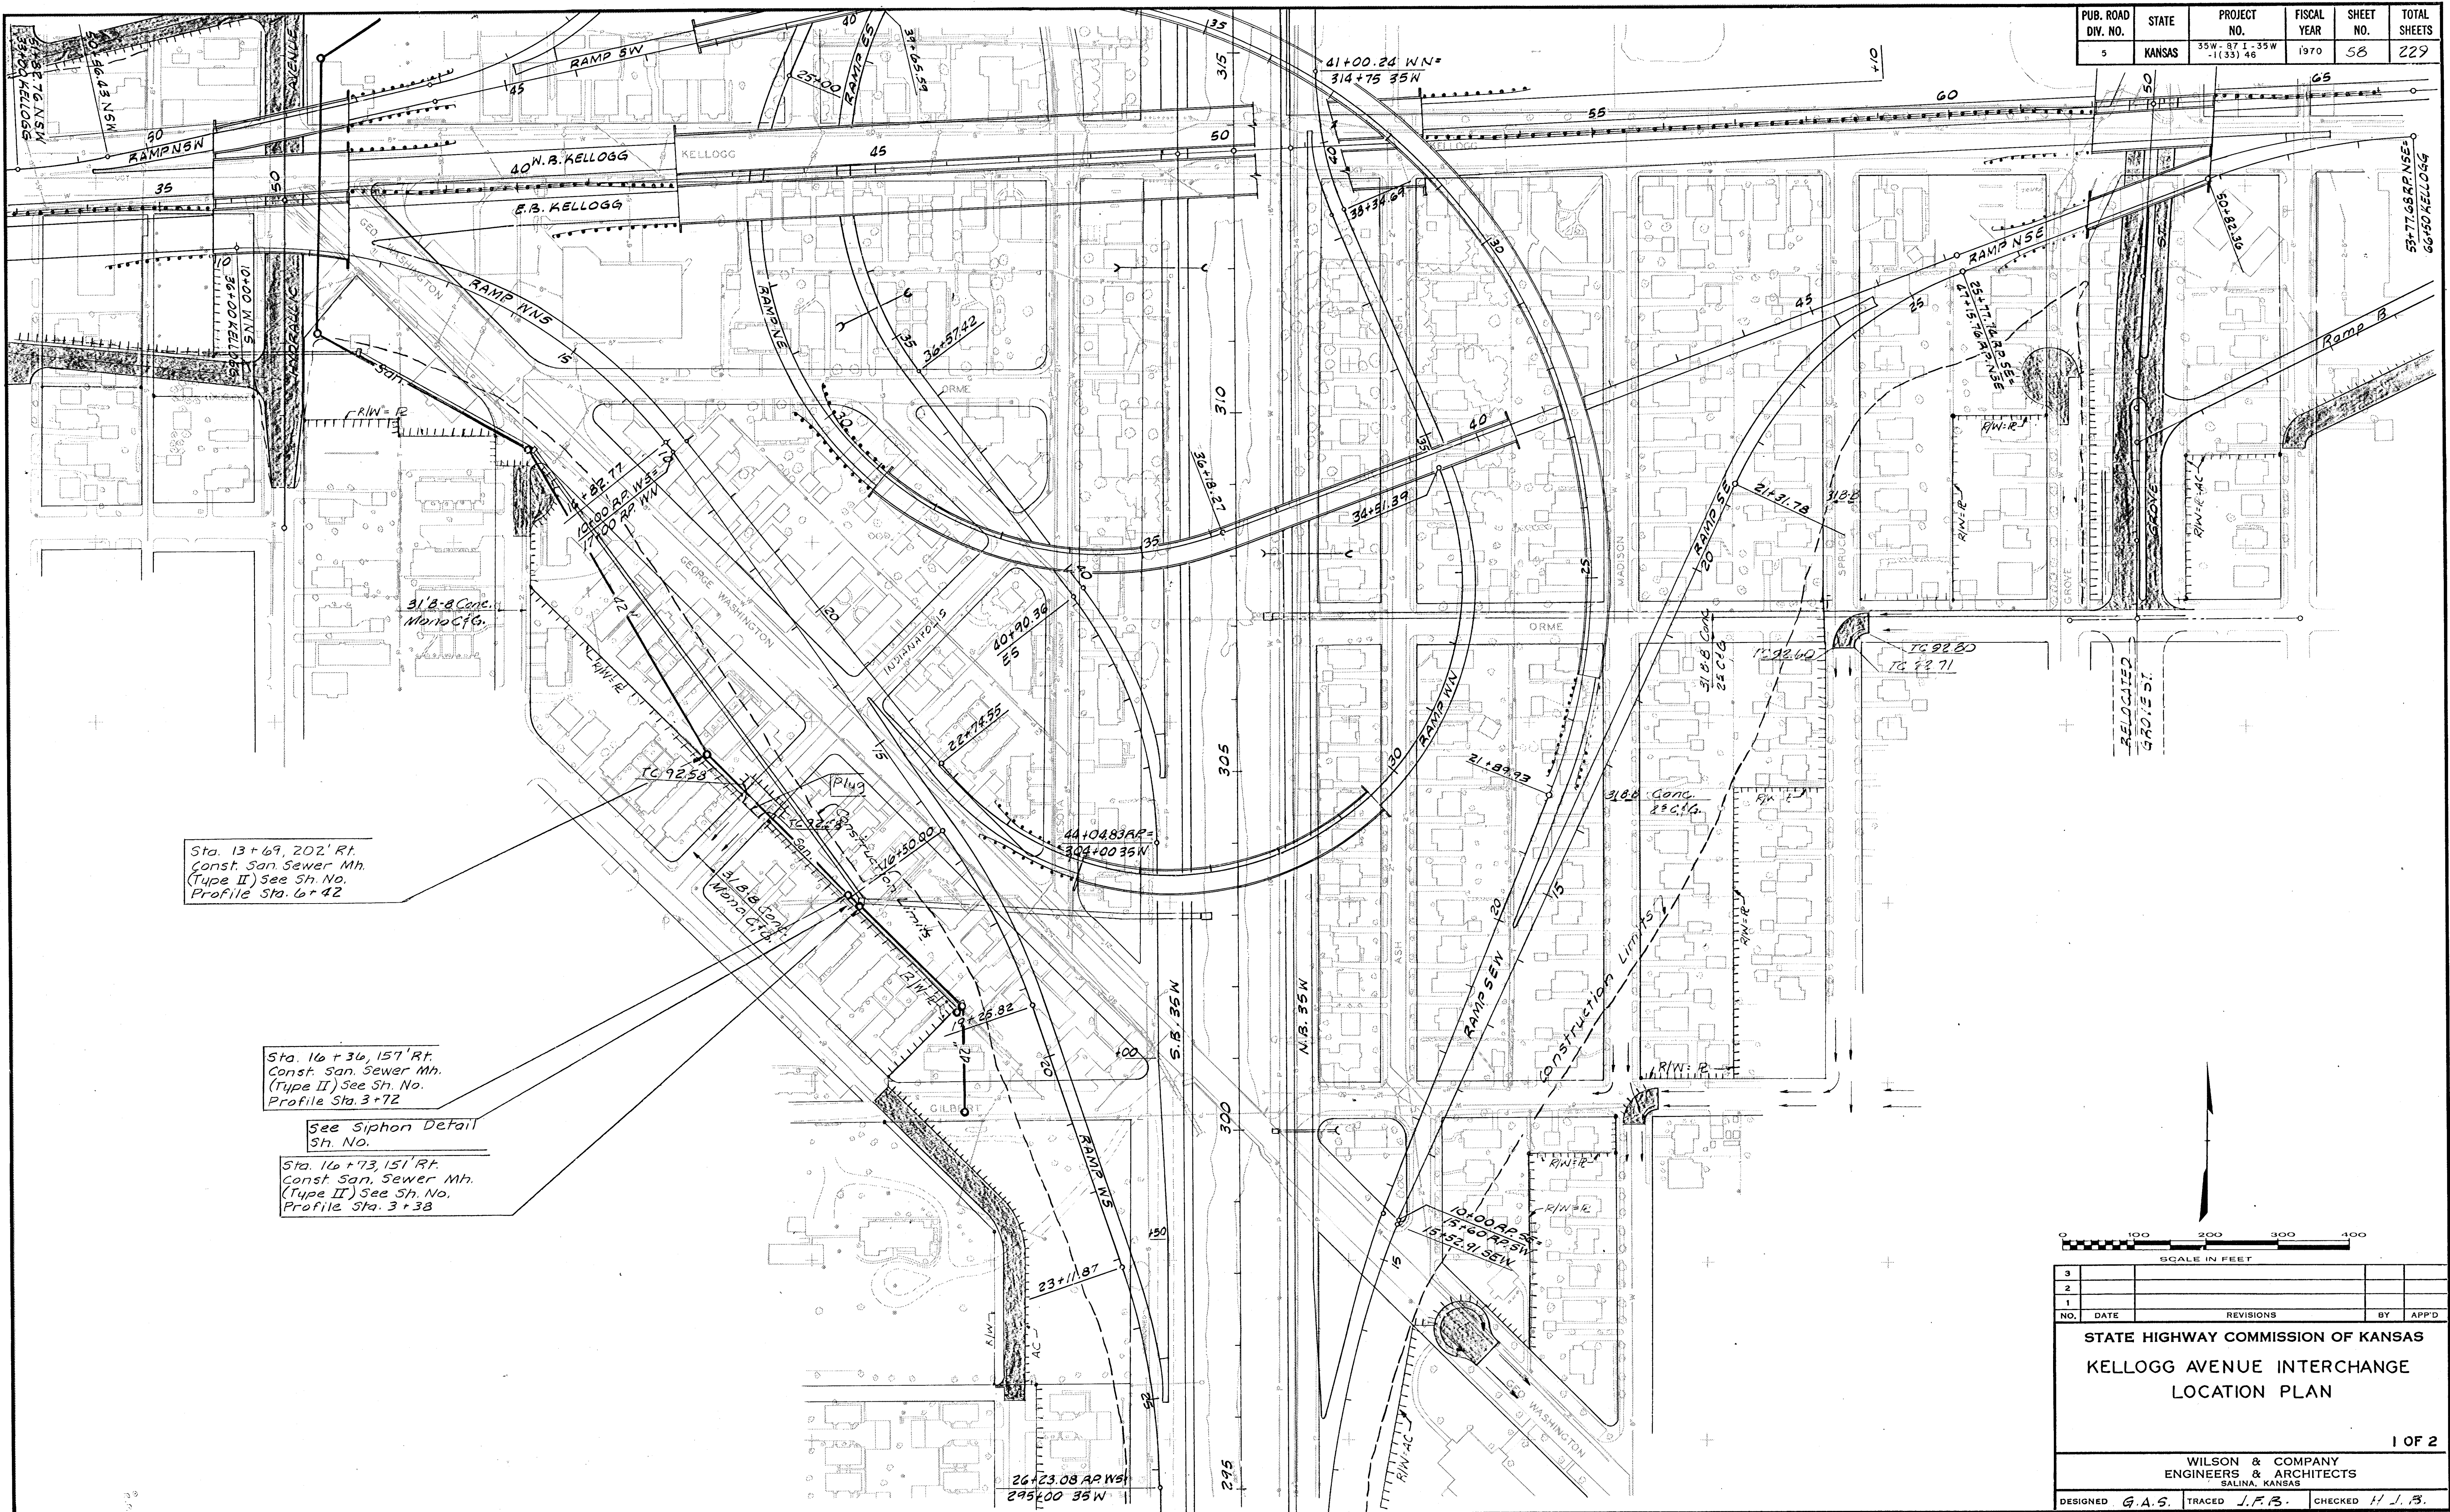

0 100 200 300 400
SCALE IN FEET

3				
2				
1				
NO.	DATE	REVISIONS	BY	APP'D

STATE HIGHWAY COMMISSION OF KANSAS
KELLOGG AVENUE INTERCHANGE
LOCATION PLAN

1 OF 2

WILSON & COMPANY
ENGINEERS & ARCHITECTS
SALINA, KANSAS

DESIGNED G.A.S. TRACED J.F.B. CHECKED H.J.B.