
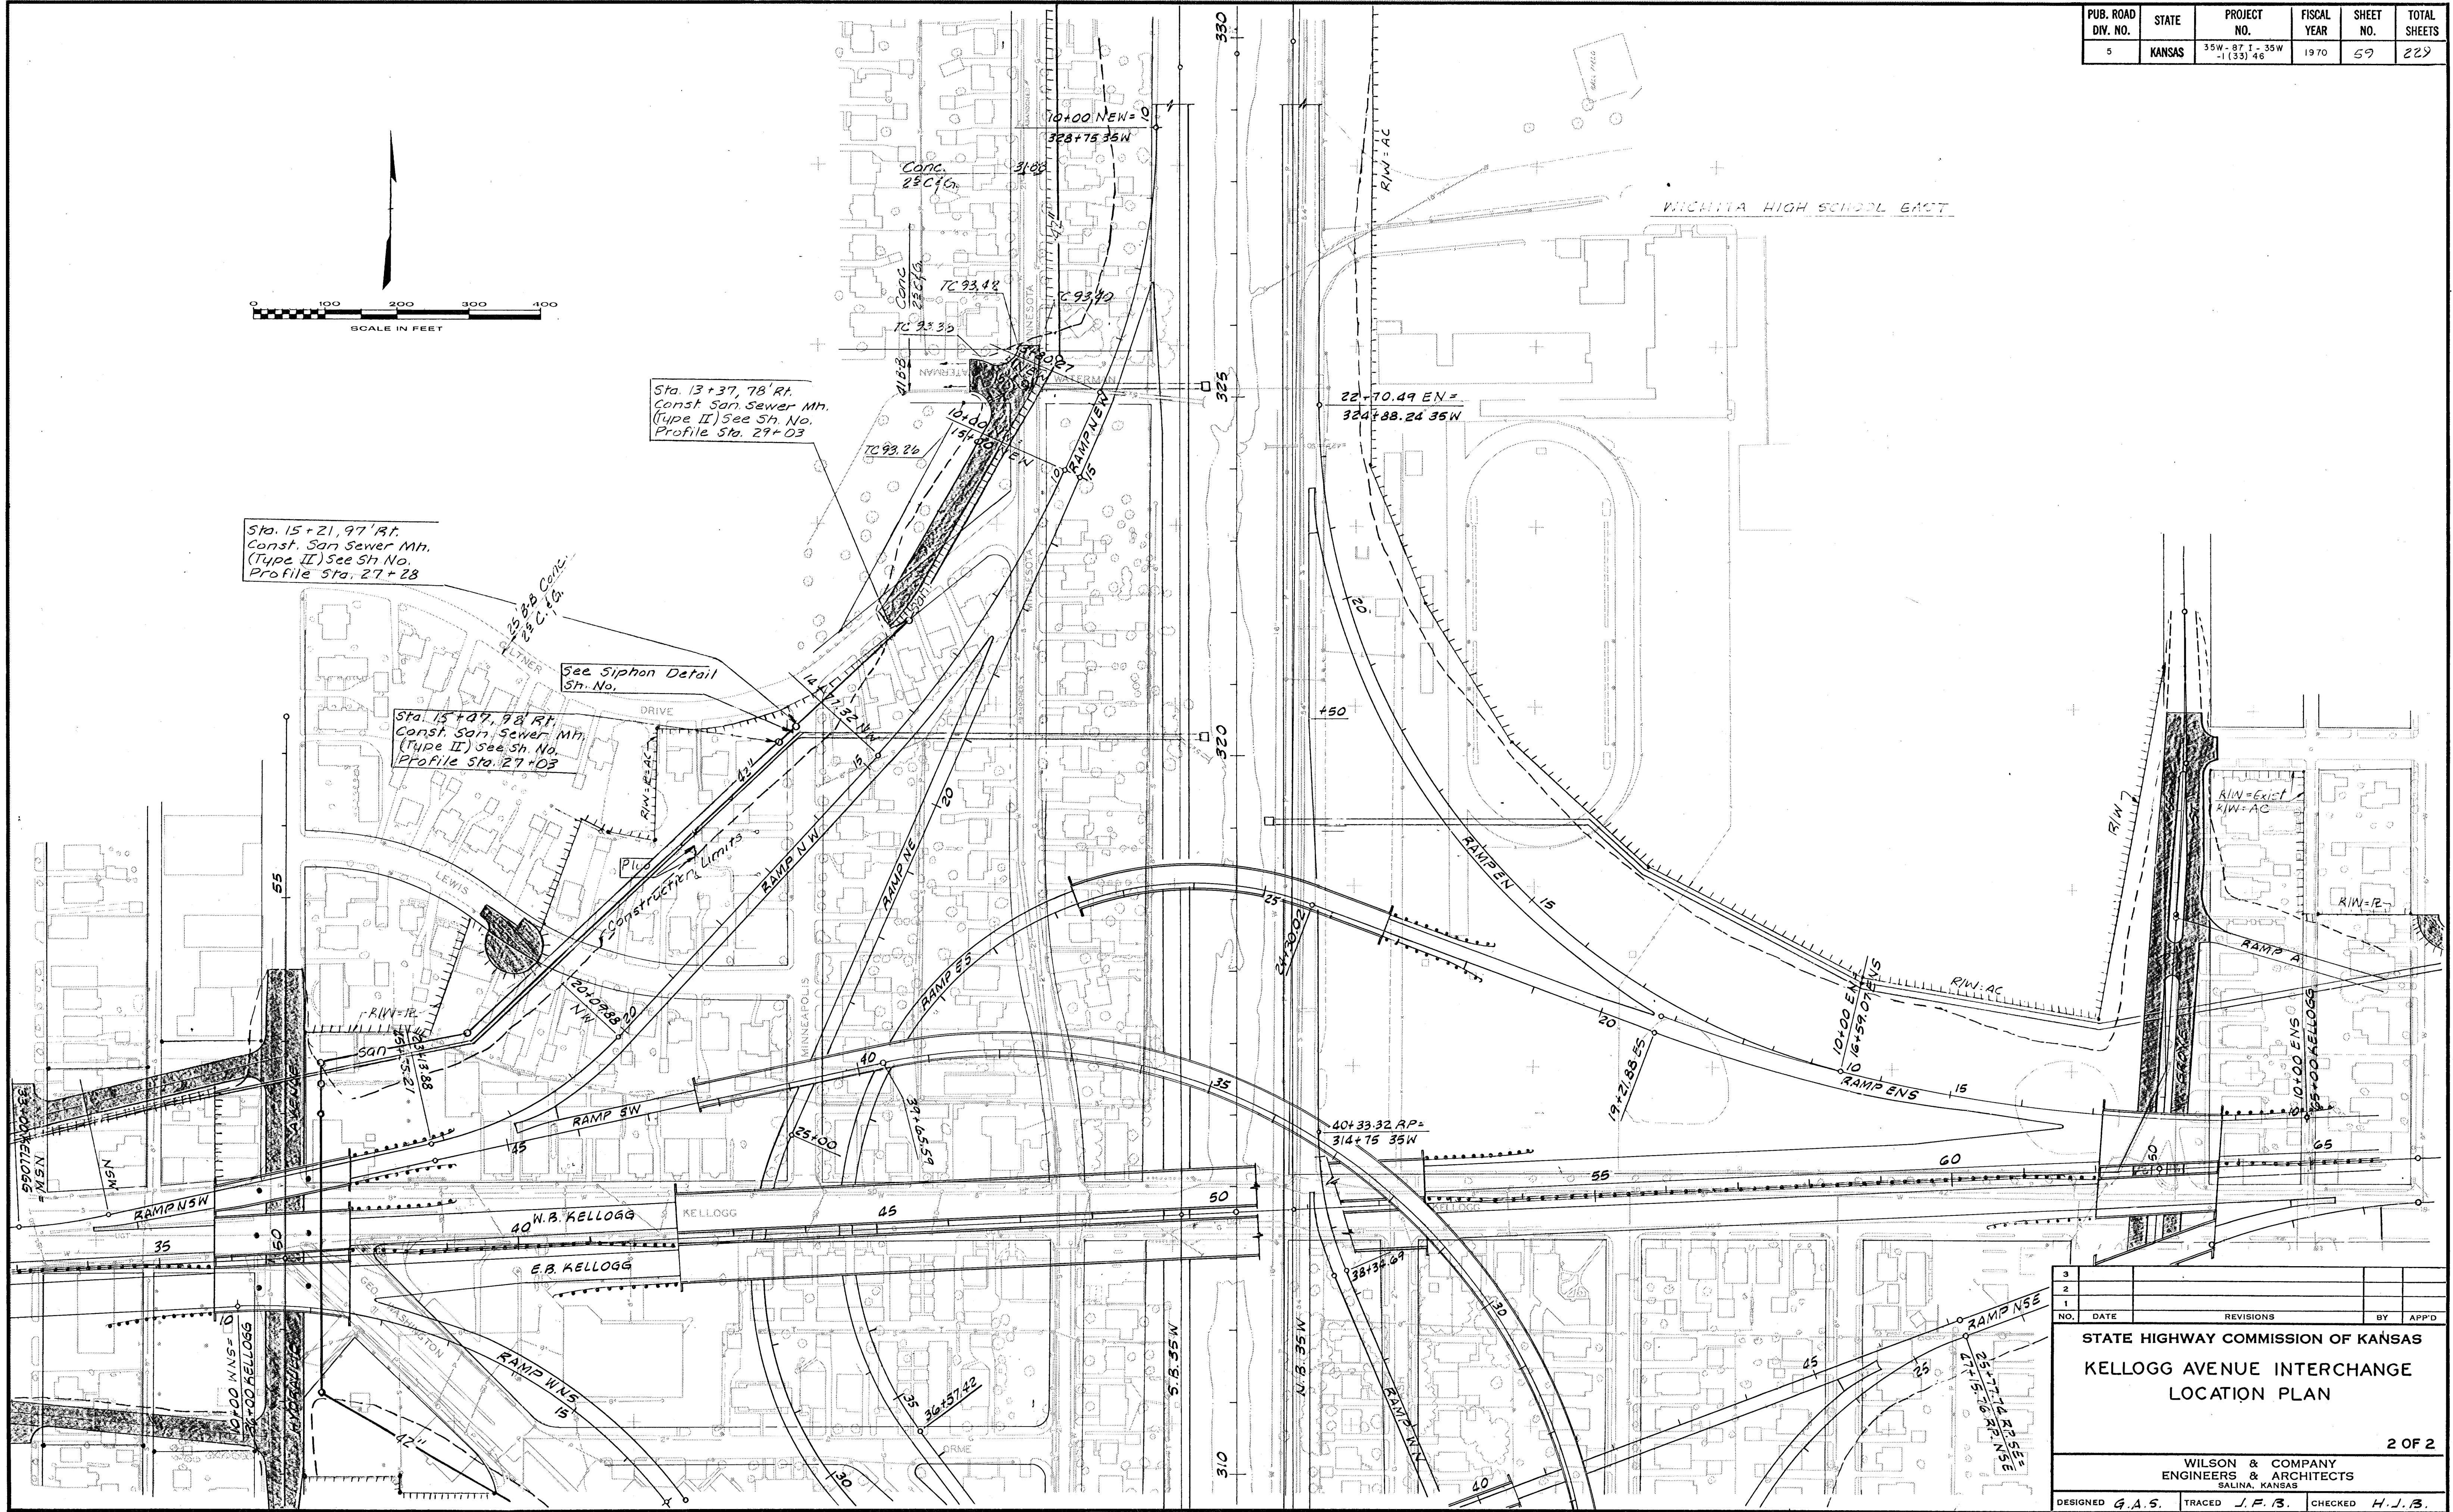


| PUB. ROAD DIV. NO. | STATE | PROJECT NO. | FISCAL YEAR | SHEET NO. | TOTAL SHEETS |
|--------------------|--------|-----------------------|-------------|-----------|--------------|
| 5 | KANSAS | 35W-87 T-35W-1(33) 46 | 1970 | 59 | 229 |

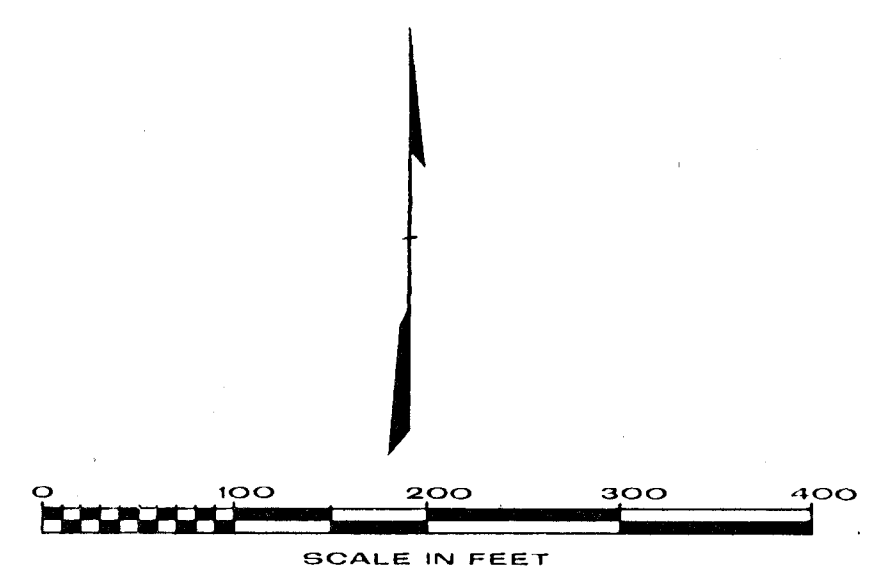

| NO. | DATE | REVISIONS | BY | APP'D |
|-----|------|-----------|----|-------|
| 3 | | | | |
| 2 | | | | |
| 1 | | | | |

STATE HIGHWAY COMMISSION OF KANSAS
 KELLOGG AVENUE INTERCHANGE
 LOCATION PLAN

2 OF 2

WILSON & COMPANY
 ENGINEERS & ARCHITECTS
 SALINA, KANSAS

DESIGNED G.A.S. TRACED J.F.B. CHECKED H.J.B.