


PUB. ROAD DIV. NO.	STATE	PROJECT NO.	FISCAL YEAR	SHEET NO.	TOTAL SHEETS
5	KANSAS	35W-87I-35W-1(33146)	1970	72	229

DATE	BY

FINAL SURVEY	SURVEYED
NOTE BOOK	TEMPERATURE
	AREAS
	CHECKED

DATE	BY

ORIGINAL SURVEY	SURVEYED
NOTE BOOK	TEMPERATURE
	AREAS
	CHECKED

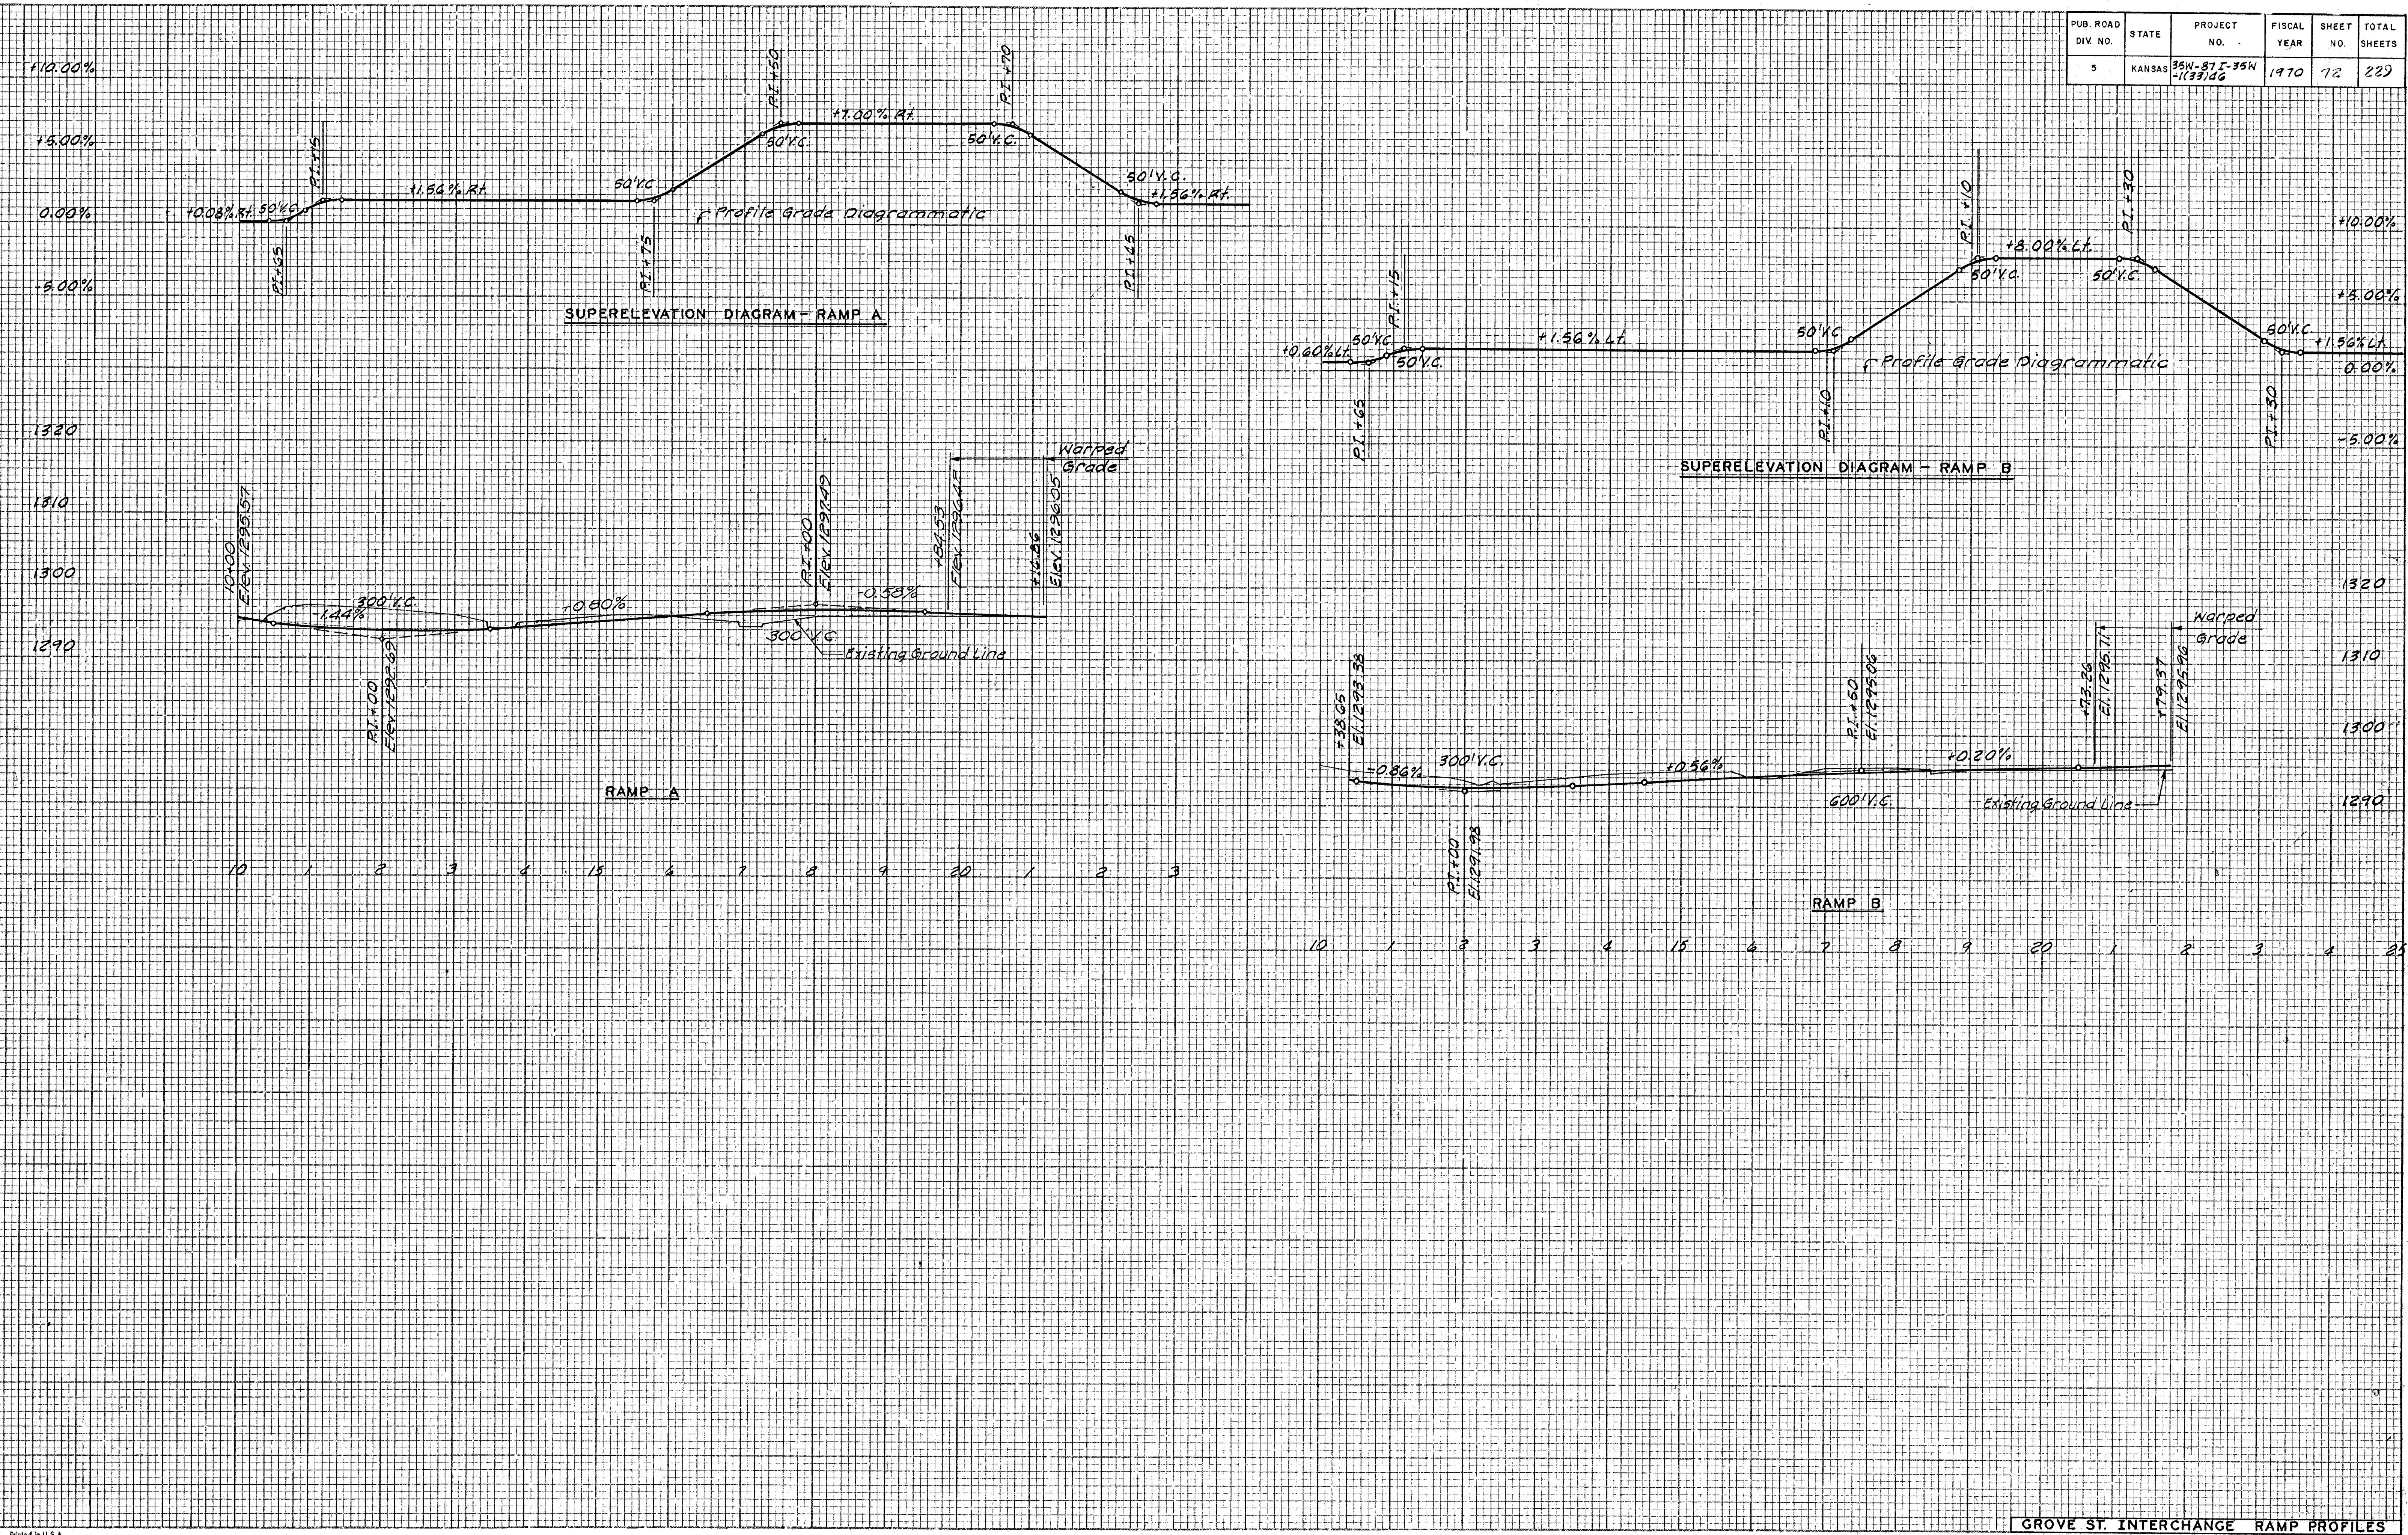

GROVE ST. INTERCHANGE RAMP PROFILES