


PUB. ROAD DIV. NO.	STATE	PROJECT NO.	FISCAL YEAR	SHEET NO.	TOTAL SHEETS
5	KANSAS	35W-273-35W -1(33)46	1970	81	229

PLAN	SURVEYED PLOTTED	DATE
NOTE BOOK	ALIGNMENT CHECKED	
NO	RT. OF WAY CHECKED	

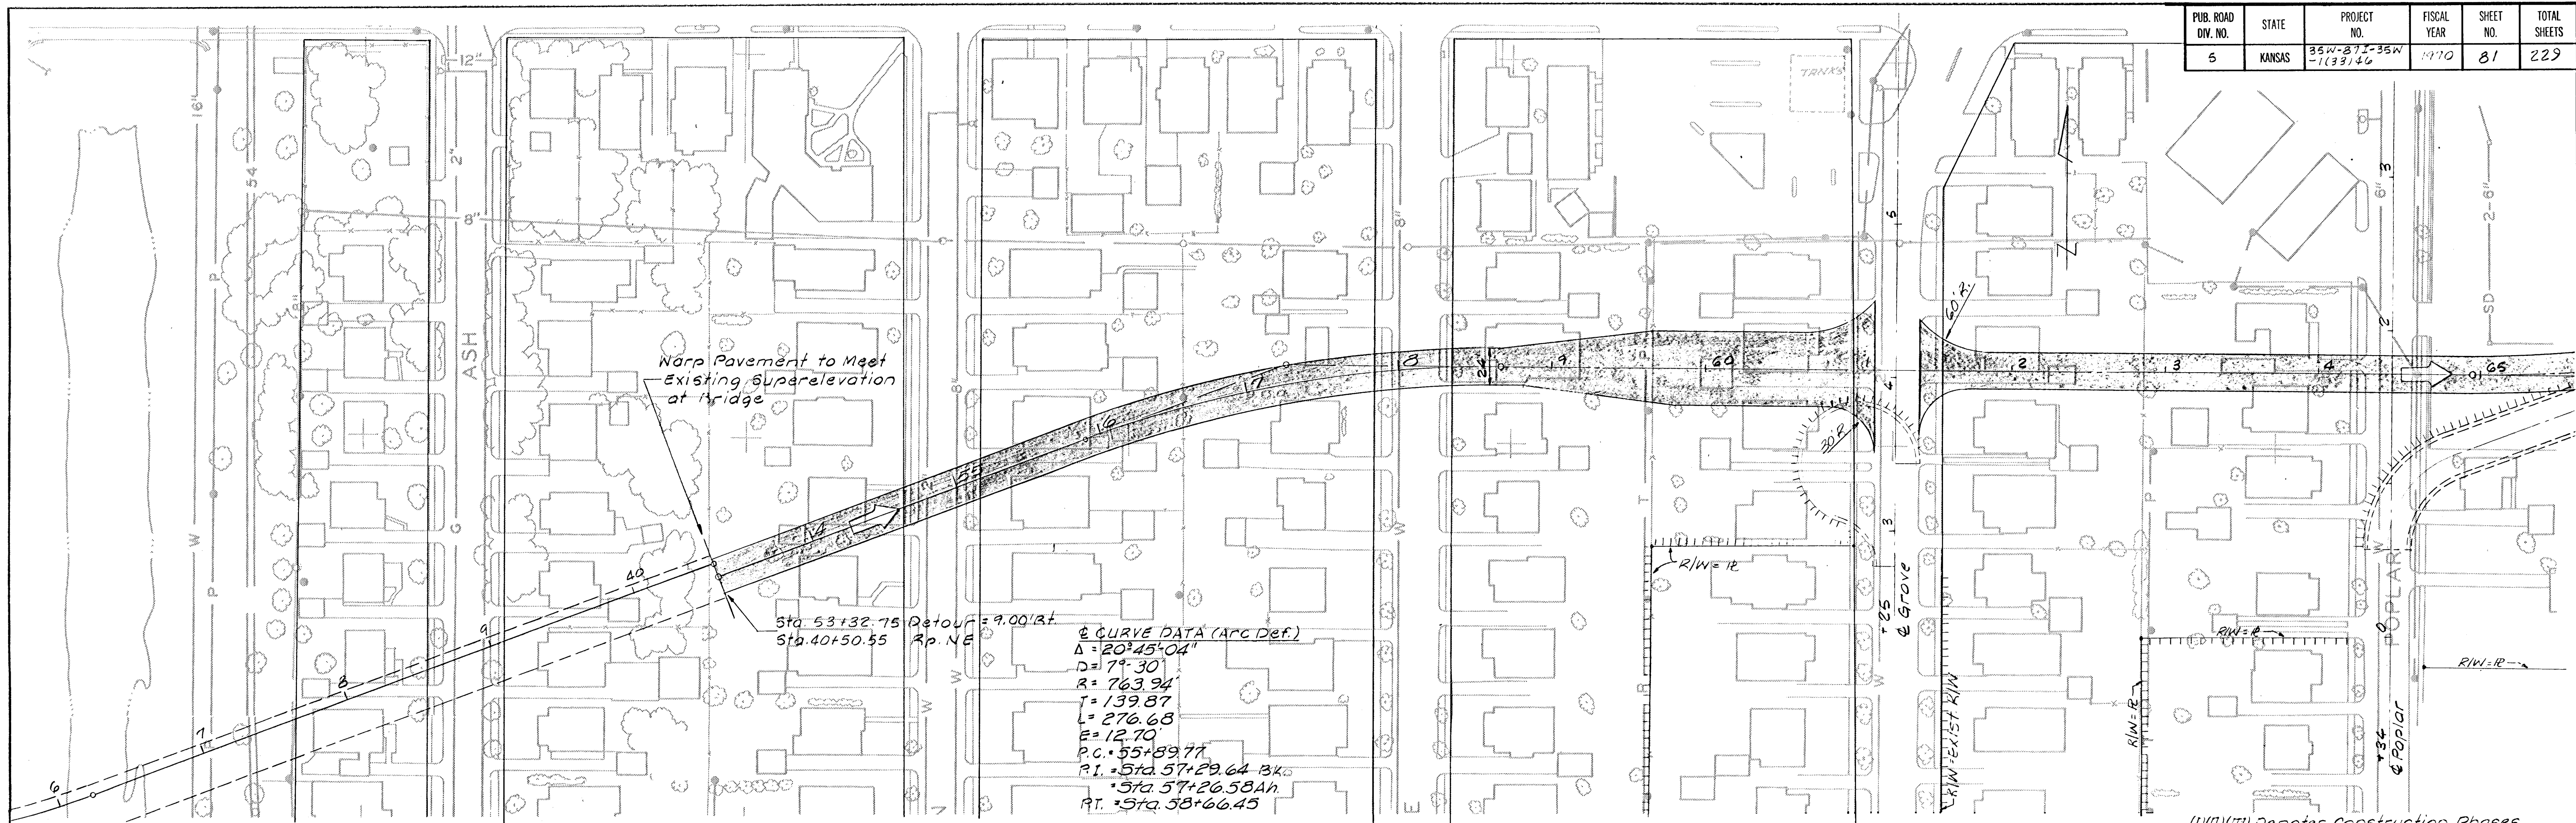

2 CURVE DATA (ARC DEF.)
 $\Delta = 20^\circ 45' 04''$
 $D = 79.30'$
 $R = 763.94'$
 $T = 139.87'$
 $L = 276.68'$
 $E = 12.70'$
 $P.C. = 55+89.77$
 $P.T. = 57+29.64$
 $B.P. = 57+26.58$
 $R.T. = 57+66.45$

(I)/(II)/(III) Denotes Construction Phases.

PROFILE	SURVEYED PLOTTED	DATE
NOTE BOOK	GRADES CHECKED	
NO	B.M. NOTED	
	SYMBOLS NOTED AS CWD	

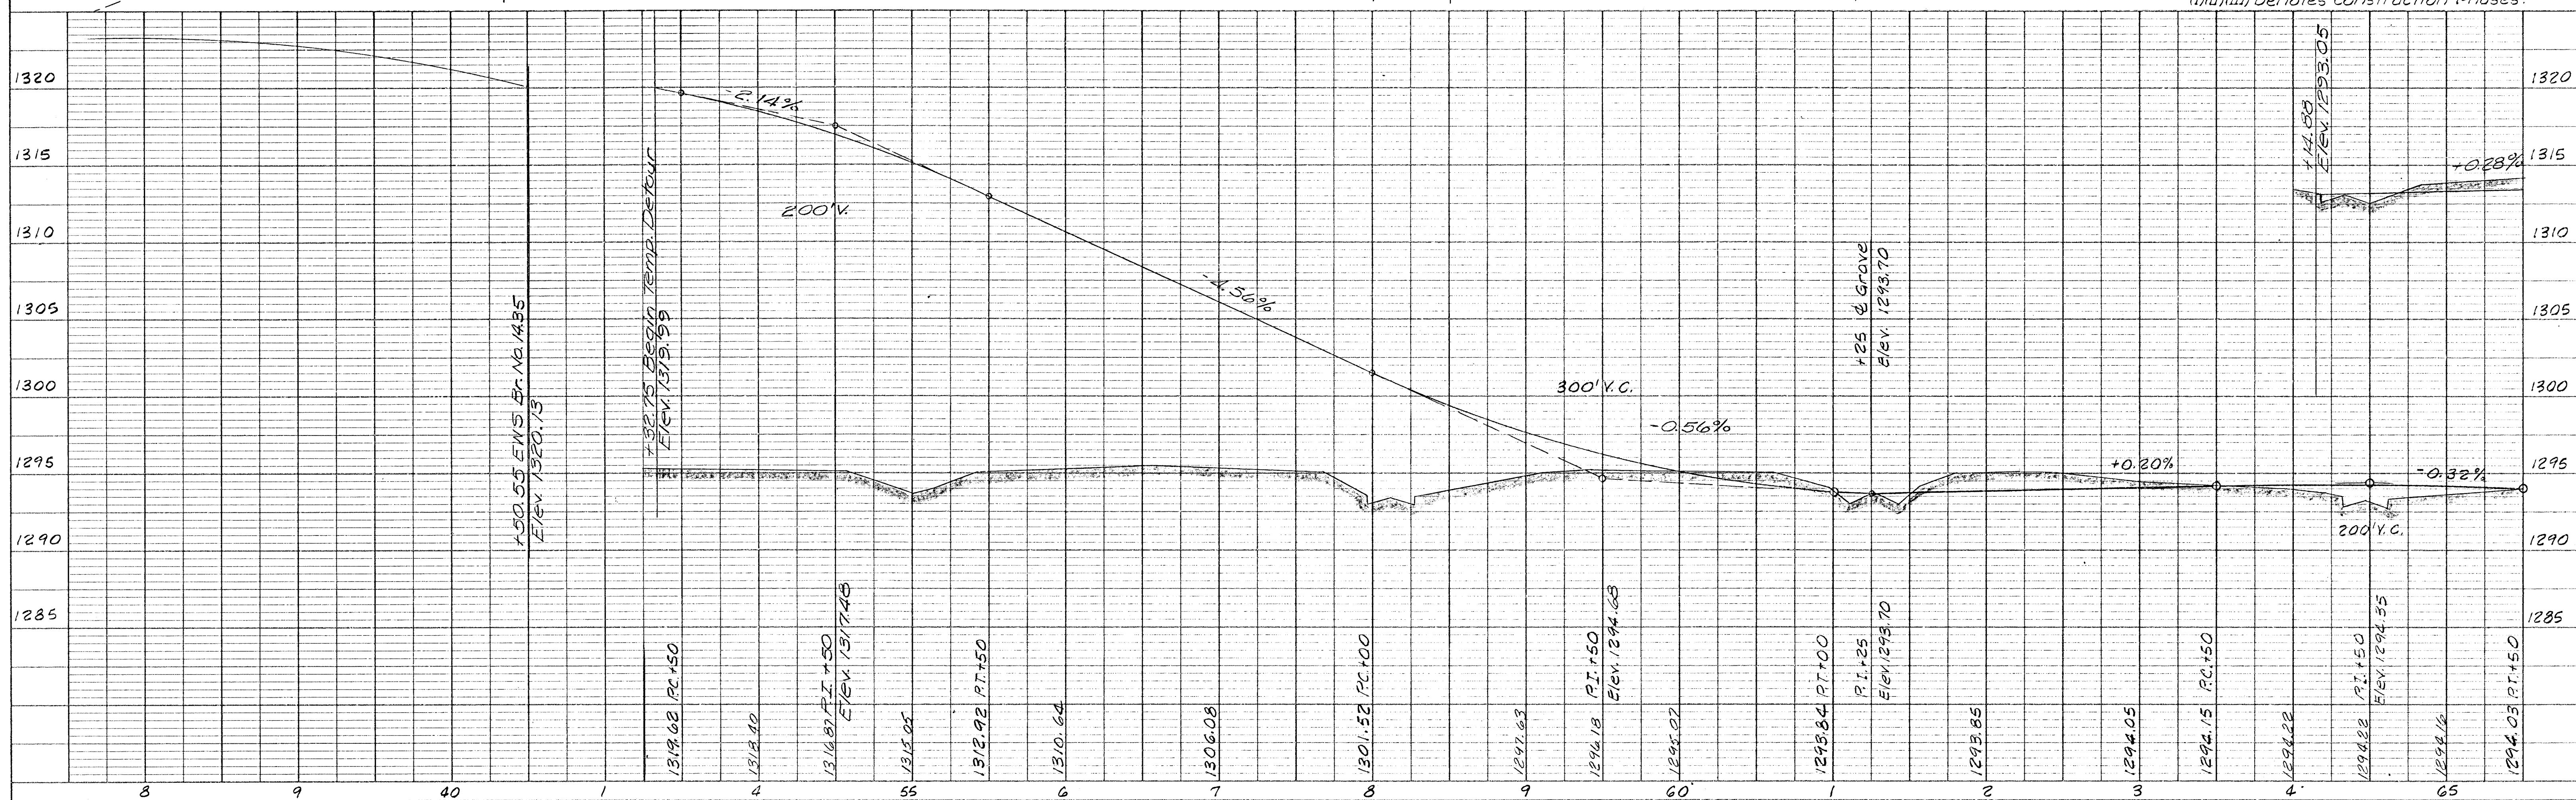


PLATE 1 PLAN - PROFILE B P R STANDARD
 EUGENE DIEZEL CO. CHICAGO - NEW YORK

E.B. KELLOGG DETOUR SH. 3064

64-1000