


PUB. ROAD DIV. NO.	STATE	PROJECT NO.	FISCAL YEAR	SHEET NO.	TOTAL SHEETS
5	KANSAS	35W-811-35W-1(33)46	1970	82	229

Sta. 79+92.36 End
Detour Connection
72.00' At Sta. 79+50.00
E Kellogg

PLAN	DATE	BY	DATE	BY
SURVEYED				
PLOTTED				
CHECKED				
NO.				

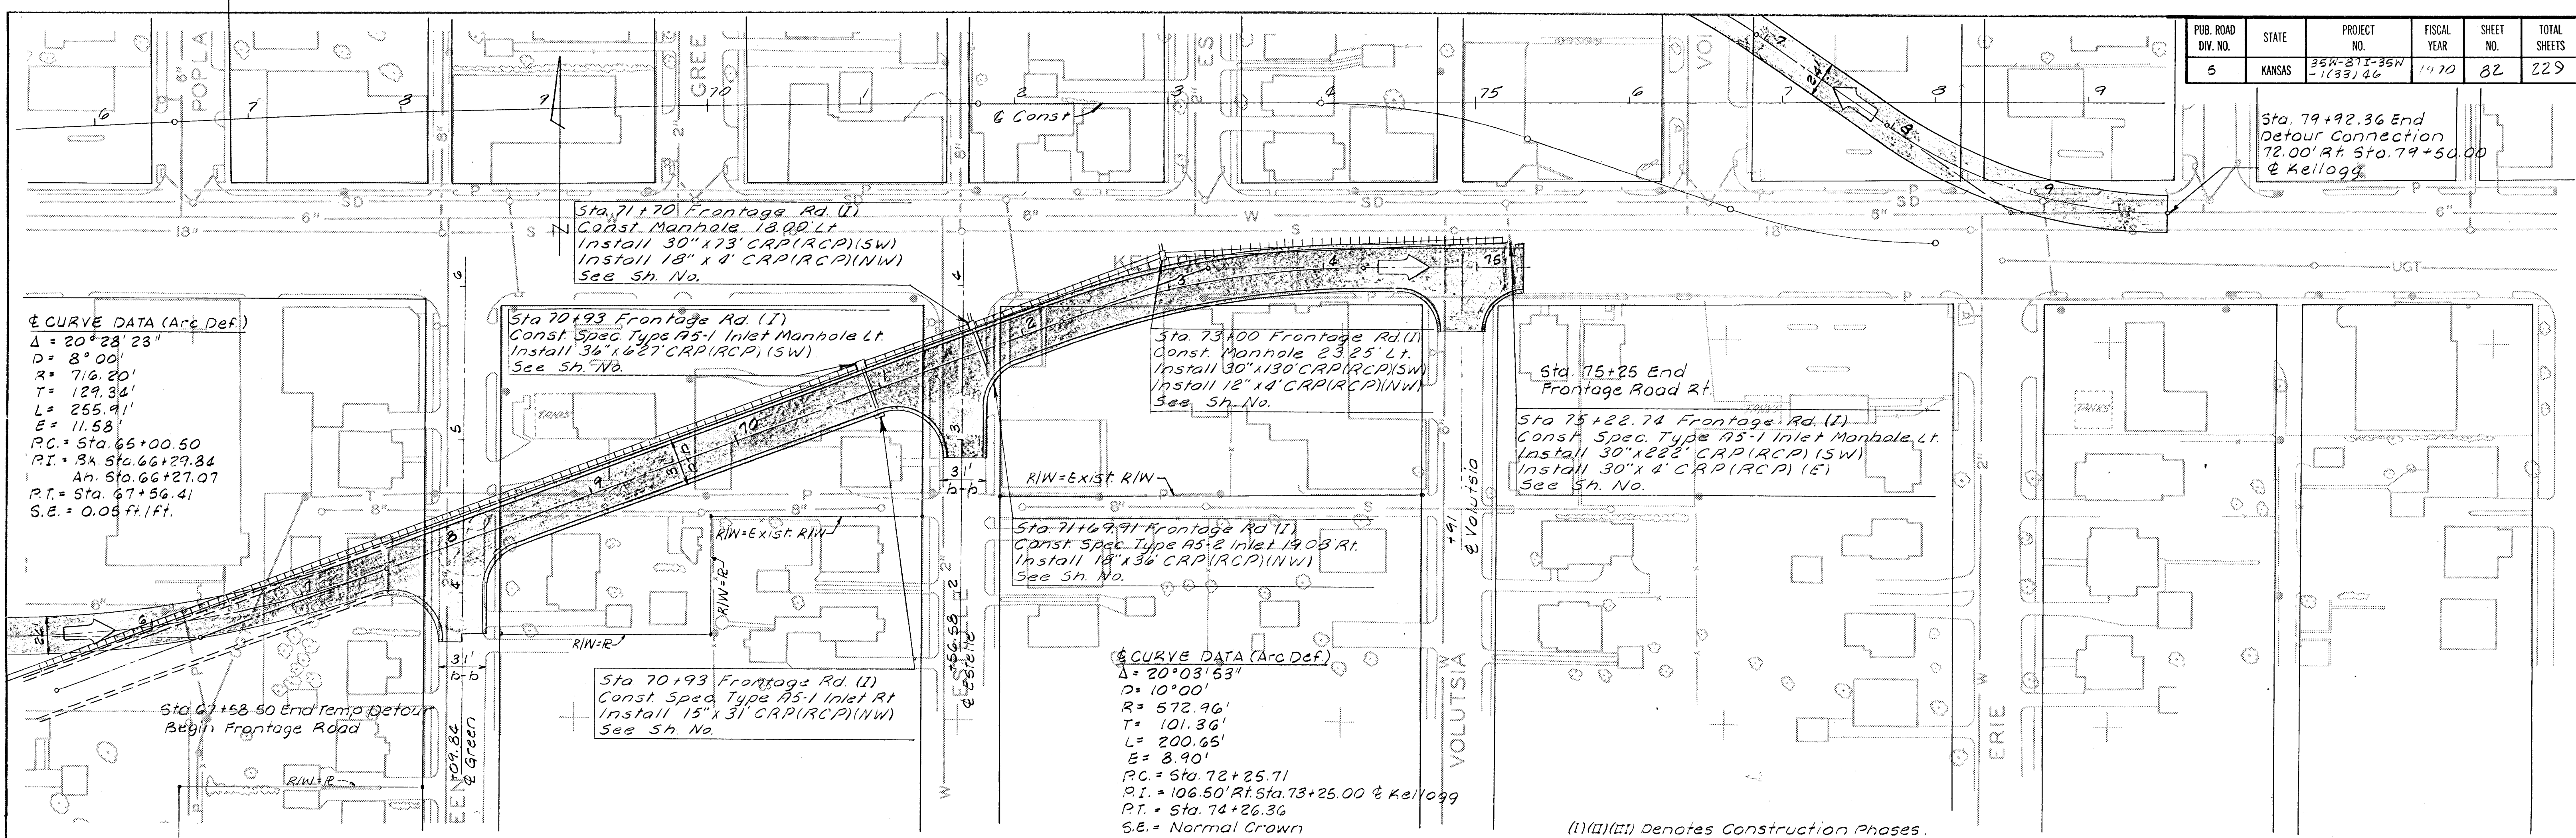

PROFILE	DATE	BY	DATE	BY
SURVEYED				
PLOTTED				
CHECKED				
NO.				

