


PUB. ROAD DIV. NO.	STATE	PROJECT NO.	FISCAL YEAR	SHEET NO.	TOTAL SHEETS
5	KANSAS	*	1970	36	229


*35W-87135W-1(33)46

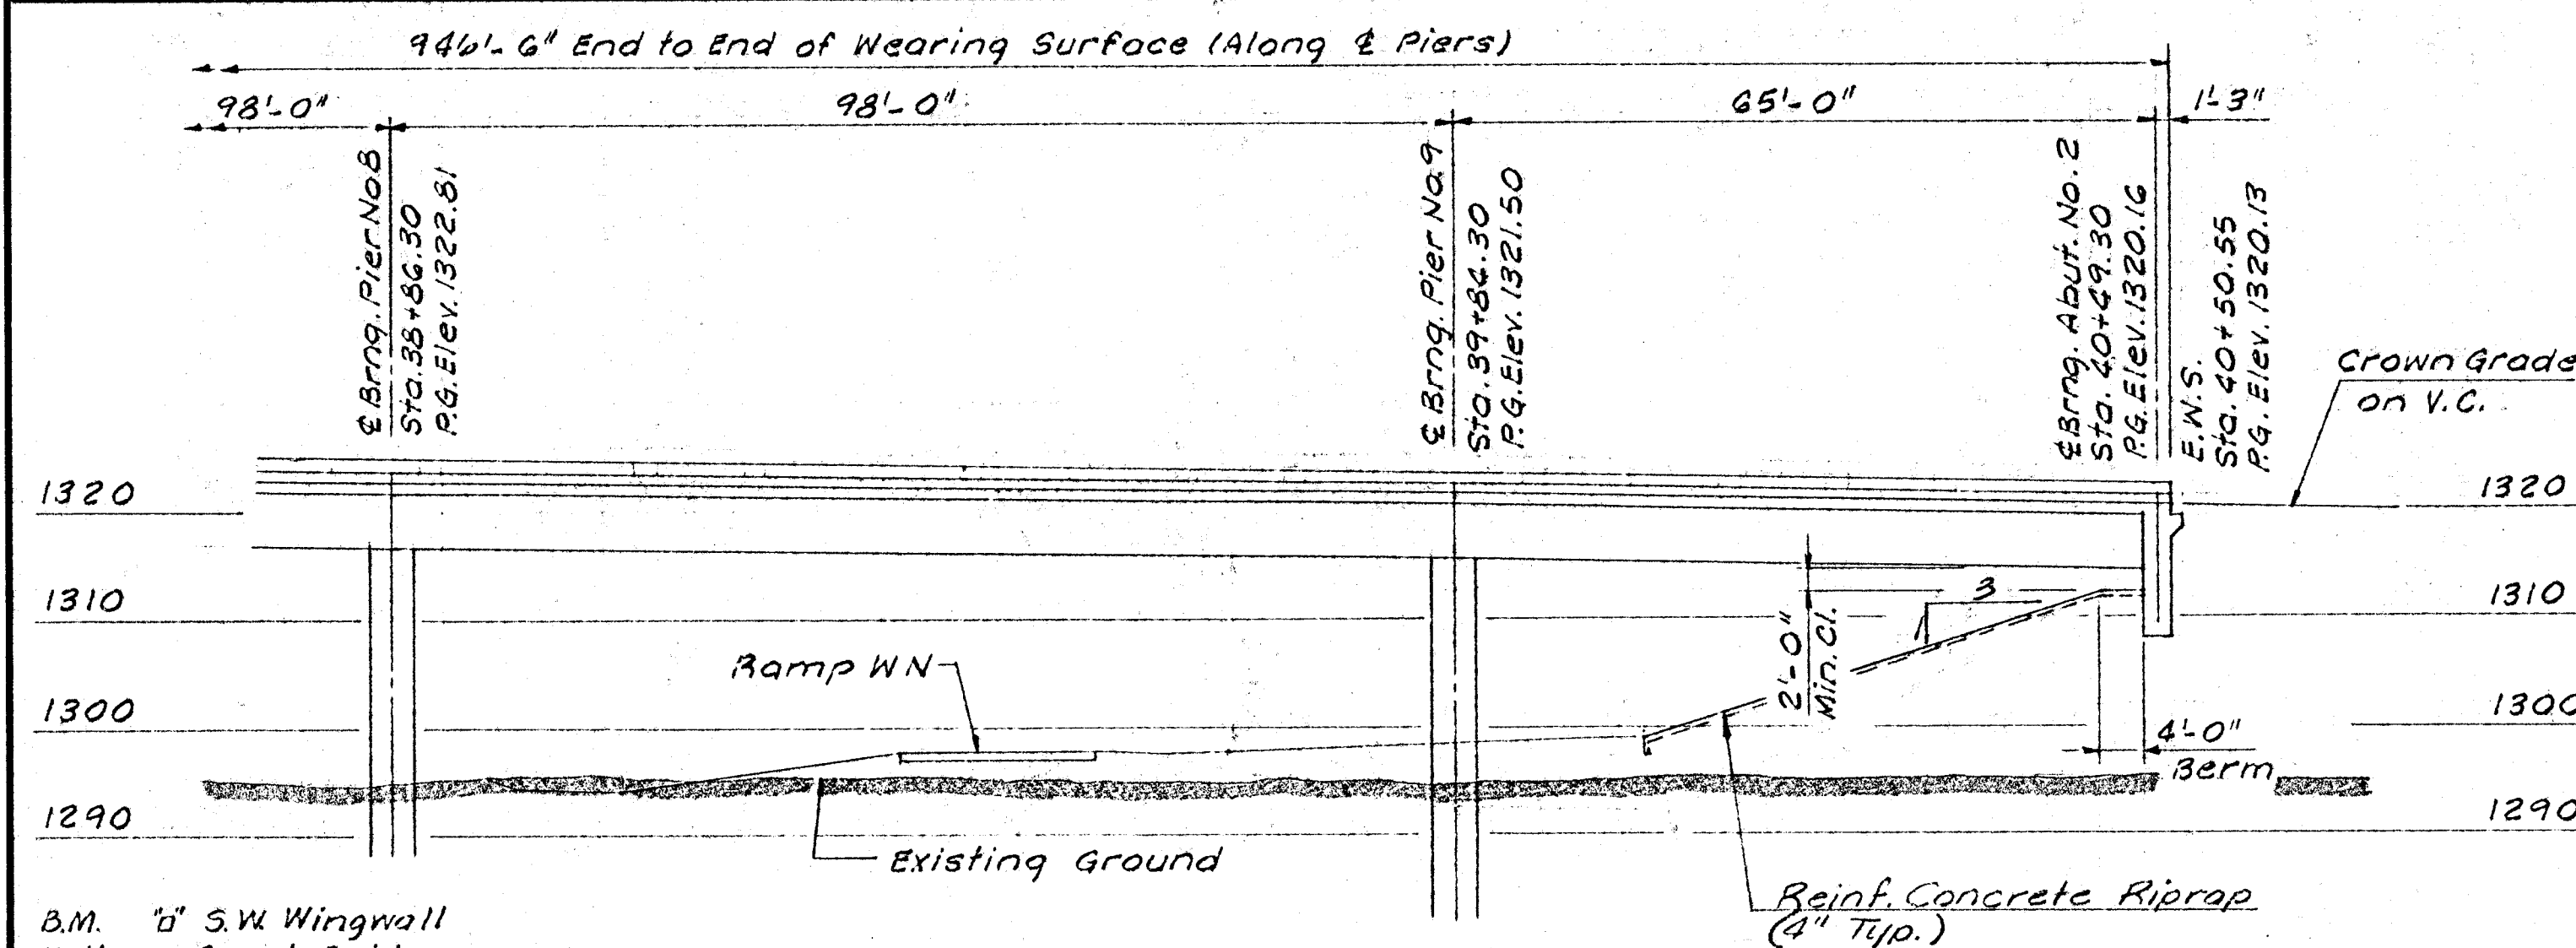


B.M. "b" S.W. Wingwall
Kellogg Canal Bridge
Elev. 1297.54

B.M. S. Edge City Mon.
S. Side Kellogg @ Erie South
Elev. 1296.36

ELEVATION

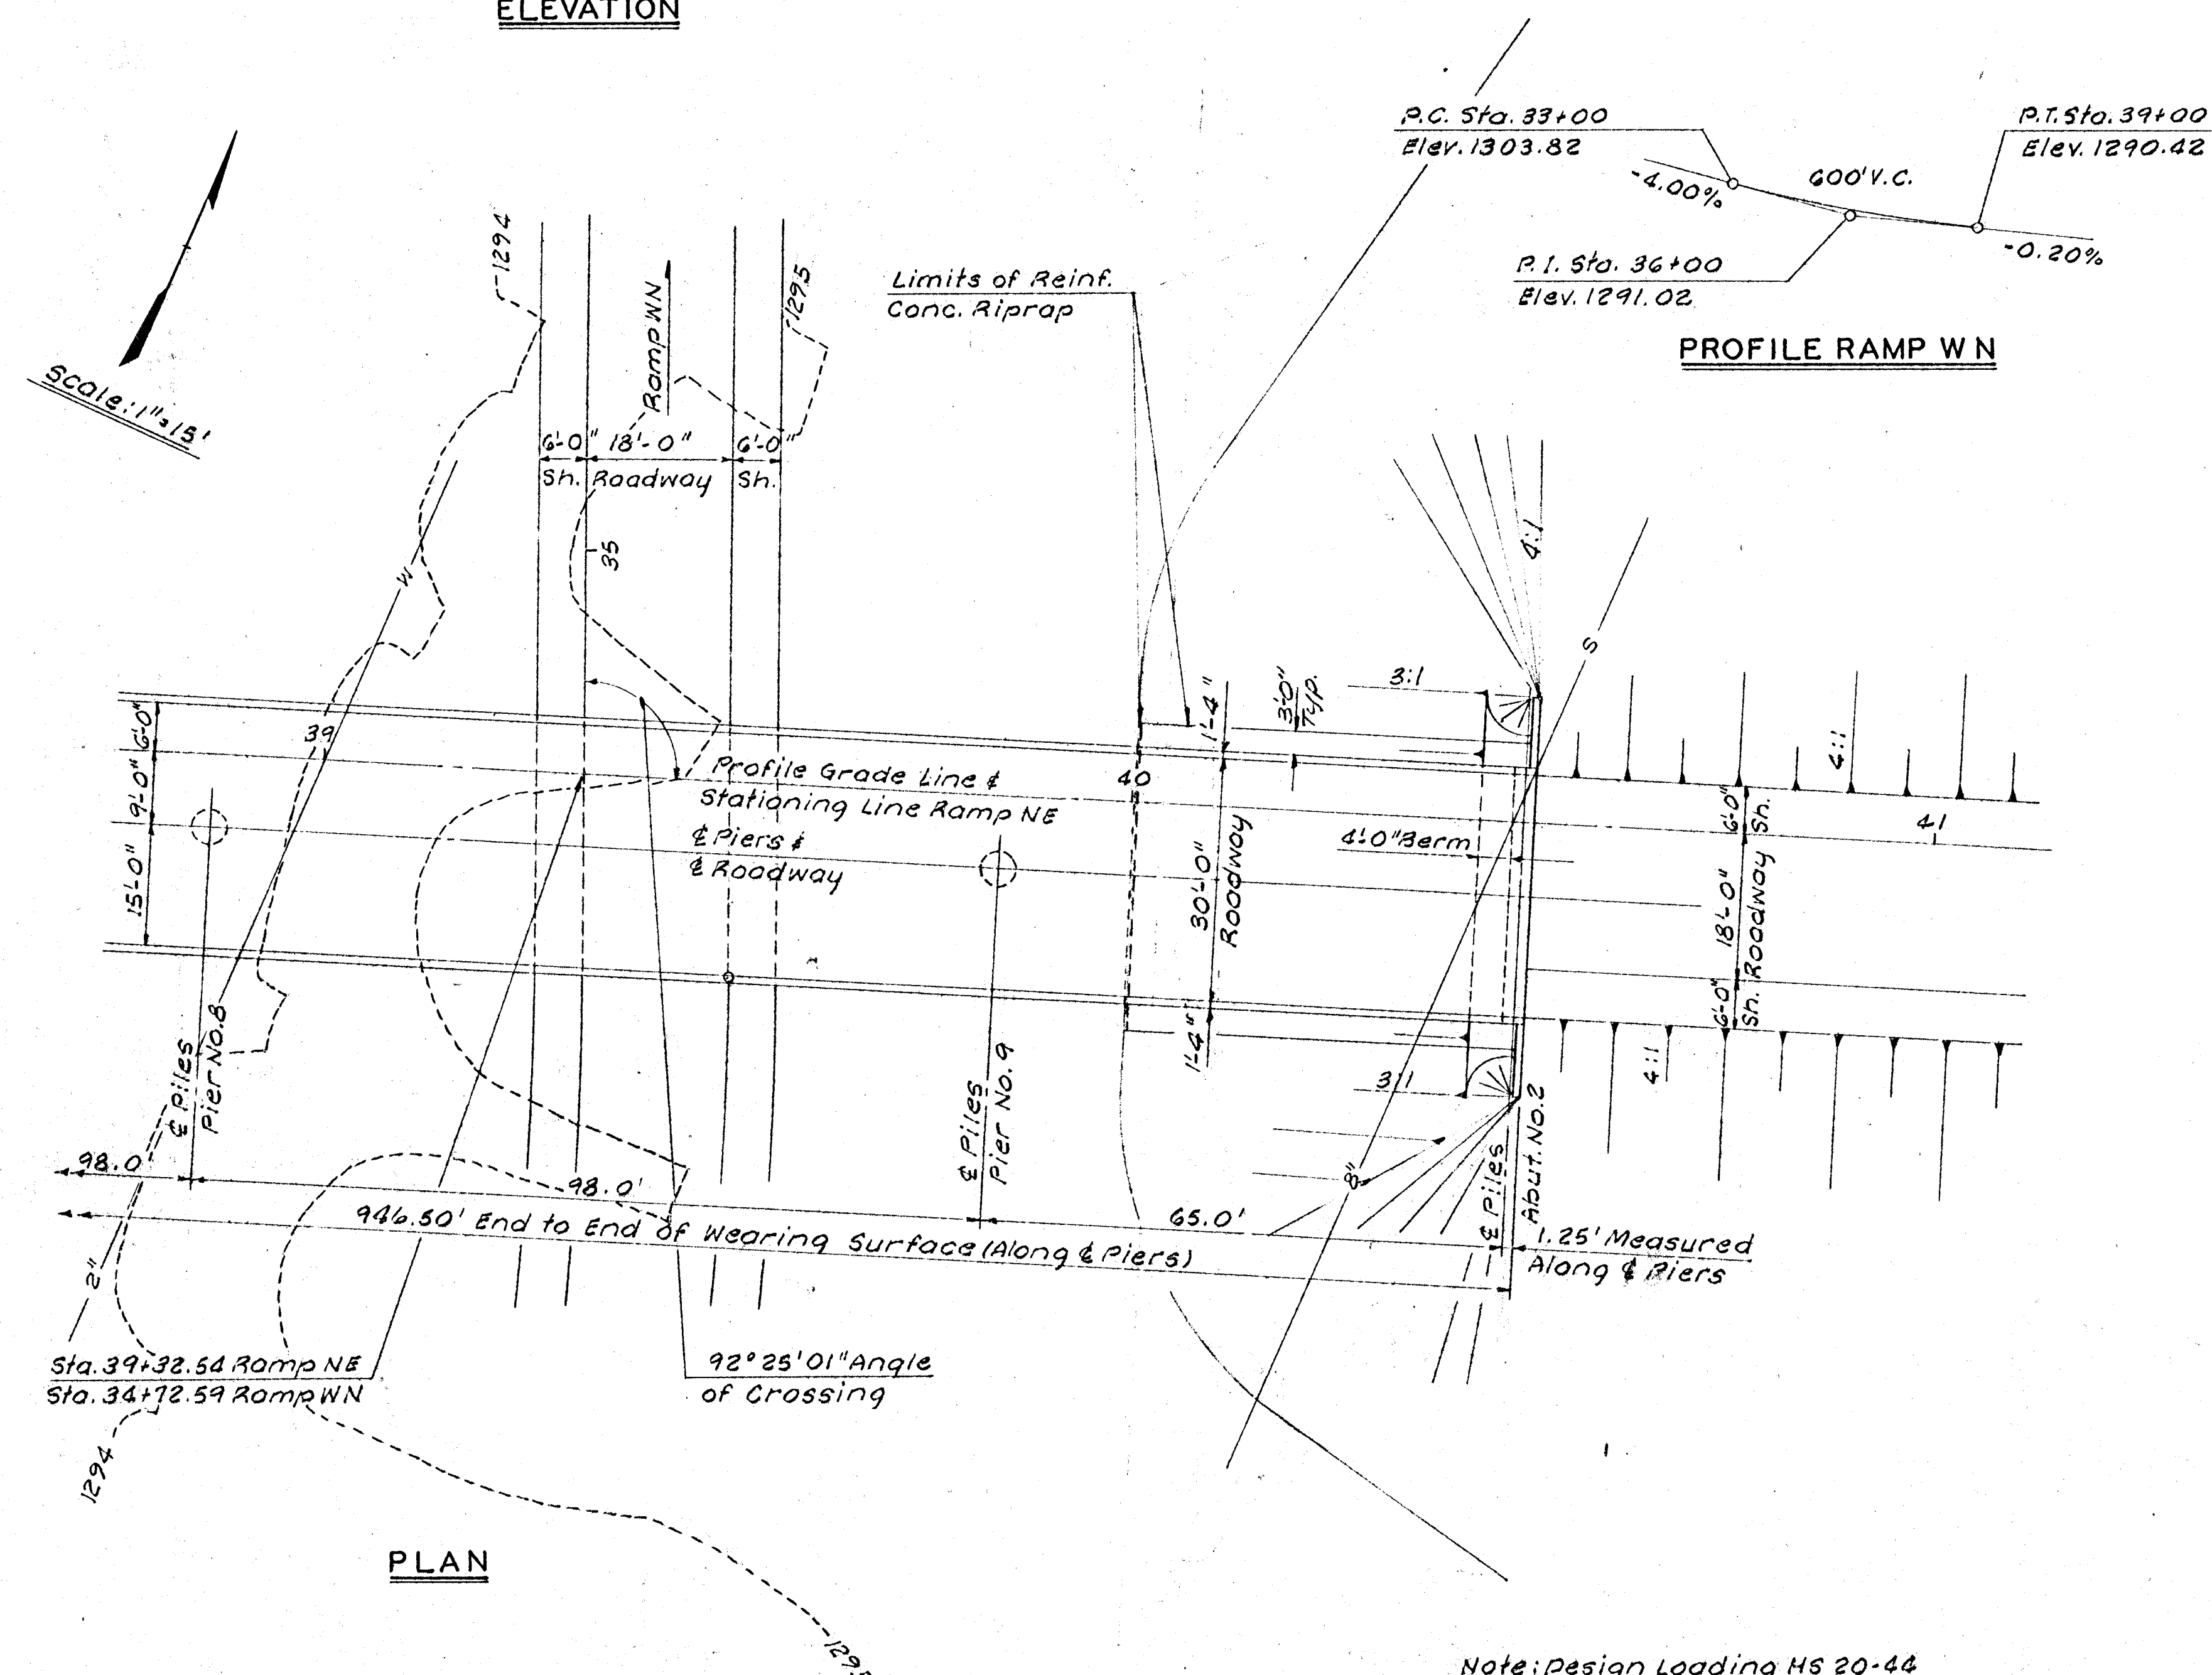

PROFILE RAMP WN

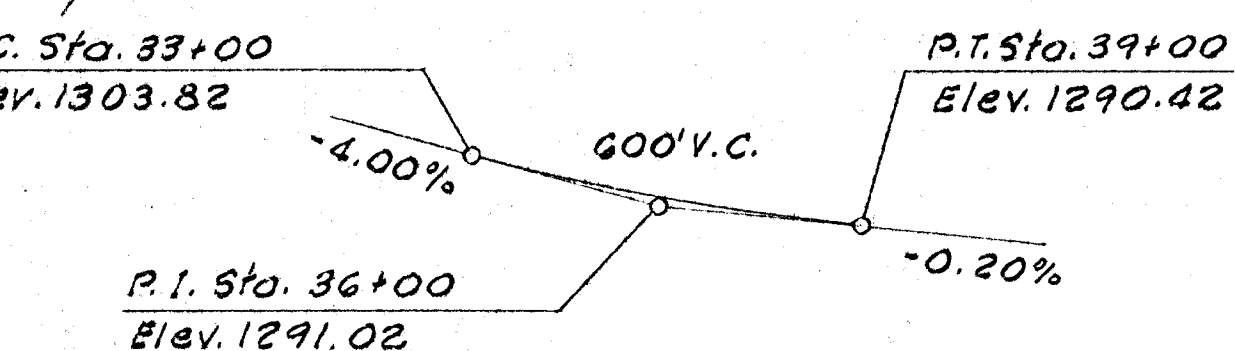

PLAN

Note: Design Loading HS 20-44
AASHTO Specs. 1969 Edition
and P.R.M. 20-4

3					
2					
1					
NO.	DATE	REVISIONS	BY	APP'D	
STATE HIGHWAY COMMISSION OF KANSAS					
BR. NO. 35W-87-14.35 STA. 35+82.04					
CONSTRUCTION LAYOUT					
RAMP NE OVER I 35W					
PROJ. NO. 35W-87135W-1(33)46 SEDGWICK CO.					
WILSON & COMPANY					
ENGINEERS & ARCHITECTS					
SALINA, KANSAS					
DESIGNED	L.C.C.	TRACED	J.P.B.	CHECKED	