
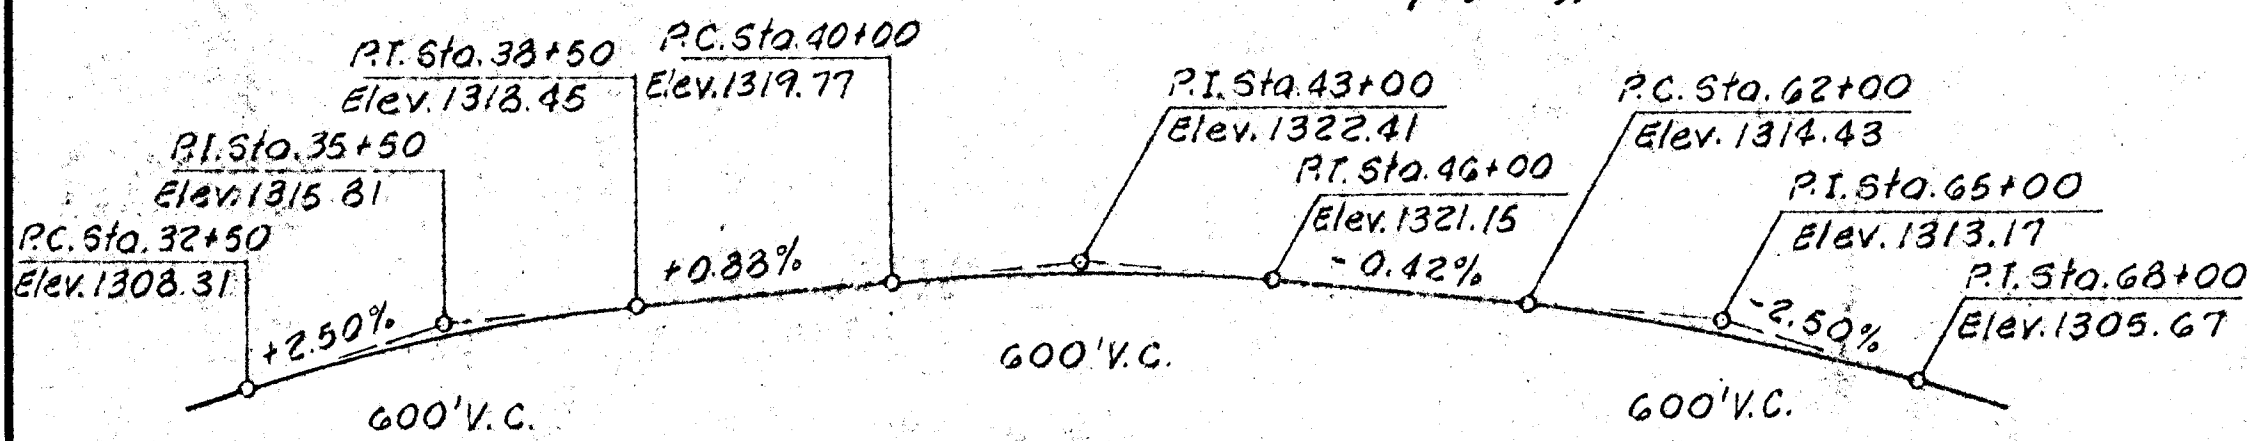


B.M. "d" S.W. Wingwall  
Kellogg Canal Bridge  
Elev. 1297.34

B.M. S. Edge City Mon.  
S. Side Kellogg @ Erie South  
Elev. 1296.35

| PUB. ROAD<br>DIV. NO. | STATE  | PROJECT<br>NO.          | FISCAL<br>YEAR | SHEET<br>NO. | TOTAL<br>SHEETS |
|-----------------------|--------|-------------------------|----------------|--------------|-----------------|
| 5                     | KANSAS | 35W-37E-<br>35W-1(33)46 | 1970           | 107          | 229             |

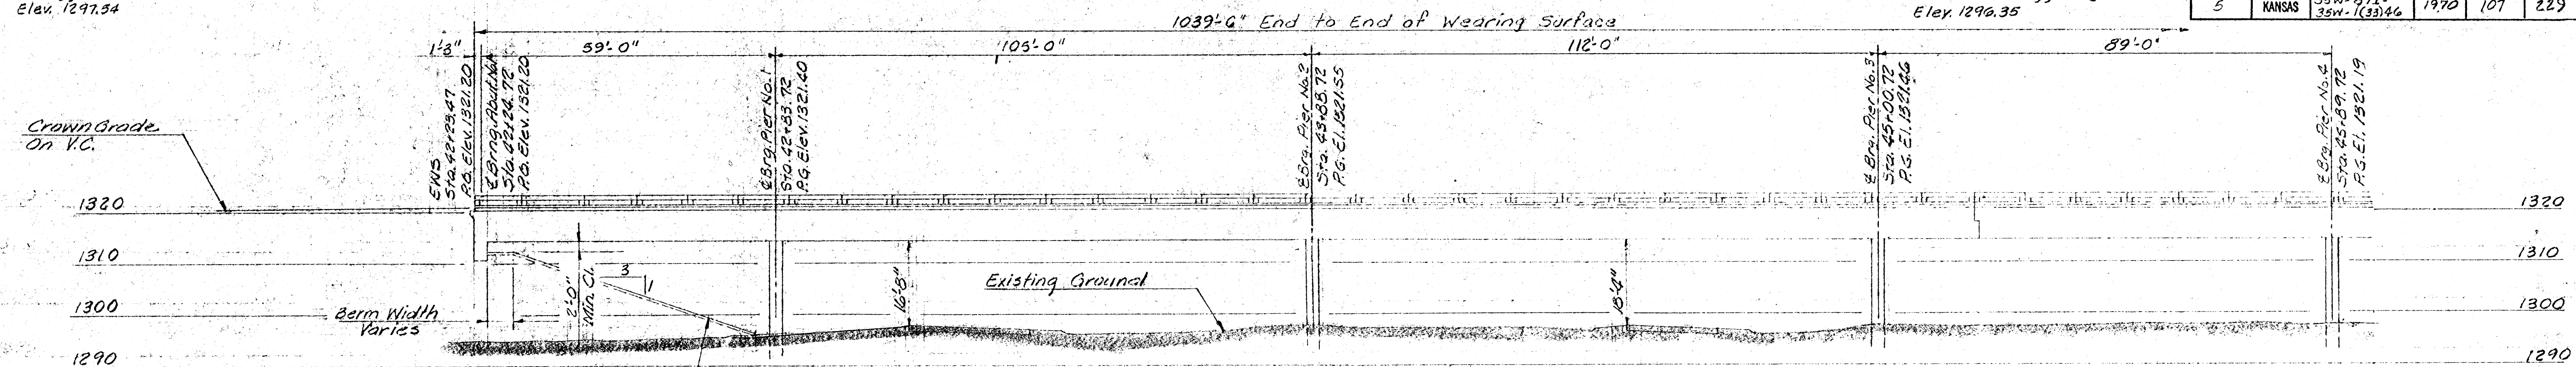

PROFILE KELLOGG AVENUE

**ELEVATION**  
Shown normal to F.A.I. 35W  
59'-105'-112'-50'-89'-106'-120'-70' Cont. R.C. Box Girder Spans  
Pile Bent Abutments, Pedestal Type Piers  
52' Roadway 2°42' 20.34' Skew (Rt.)


**RAMP NE CURVE DATA (ARC)**  
 $\Delta = 134^\circ 11' 32''$   
 $D = 12^\circ 0'$   
 $L = 1113.87$   
 $R = 477.46'$

Scale: 1" = 16'

**RAMP ES CURVE DATA (ARC)**  
 $\Delta = 147^\circ 17' 17''$   
 $D = 12^\circ 0'$   
 $L = 1227.40'$   
 $R = 477.46'$

PROFILE RAMP NE

PROFILE RAMP ES

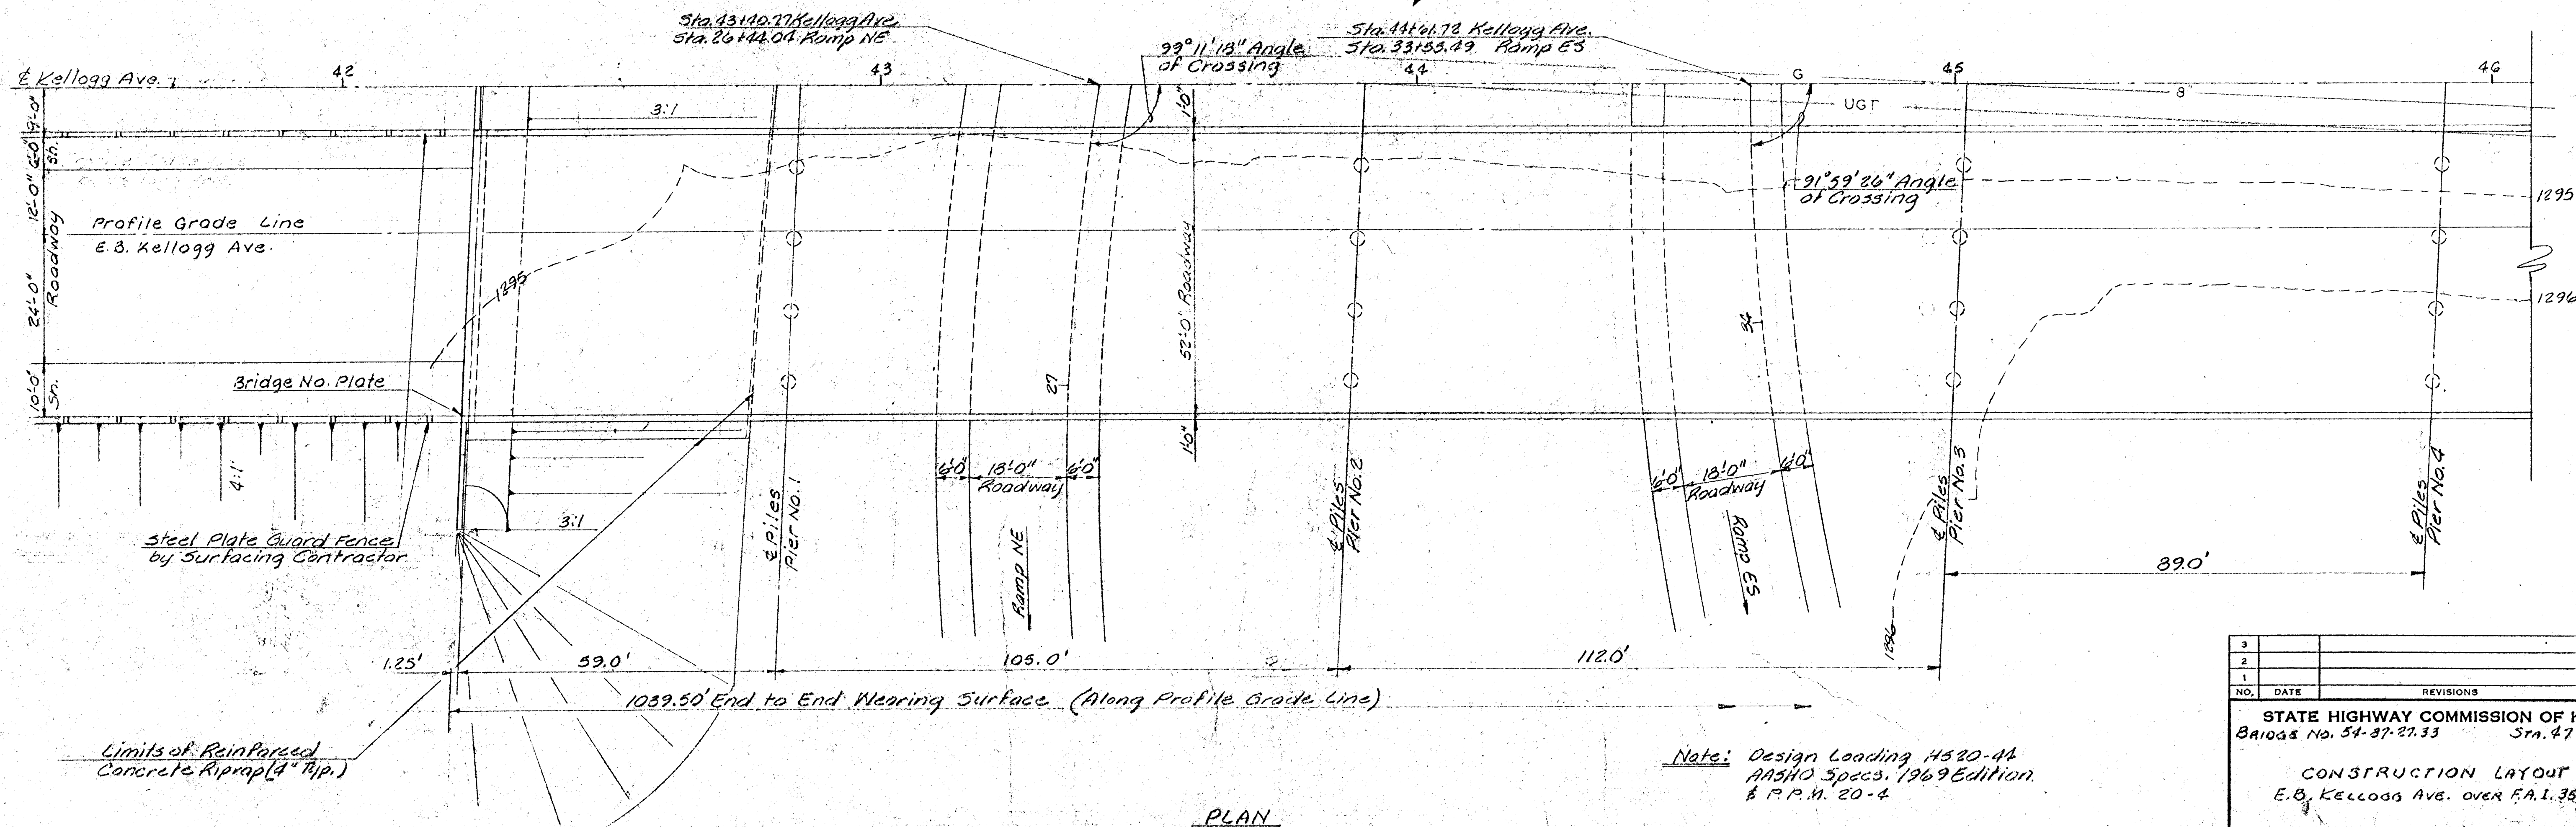

PLAN

Note: Design Loading H520-44  
AASHTO Specs. 1969 Edition  
& P.P.M. 20-4

| NO.                                        | DATE   | REVISIONS | BY | APP'D |
|--------------------------------------------|--------|-----------|----|-------|
| 3                                          |        |           |    |       |
| 2                                          |        |           |    |       |
| 1                                          |        |           |    |       |
| STATE HIGHWAY COMMISSION OF KANSAS         |        |           |    |       |
| Bridges No. 34-37-27.33 Sta. 47+43.22      |        |           |    |       |
| CONSTRUCTION LAYOUT                        |        |           |    |       |
| E.B. Kellogg Ave. over F.A.I. 35W          |        |           |    |       |
| Proj. No. 35W-37E-35W-1(33)46 Sedgwick Co. |        |           |    |       |
| WILSON & COMPANY                           |        |           |    |       |
| ENGINEERS & ARCHITECTS                     |        |           |    |       |
| SALINA, KANSAS                             |        |           |    |       |
| DESIGNED L.C.C.                            | TRACED | CHECKED   |    |       |