


APPROVED	DESIGNED	DETAILED
DESIGNED	DESIGN CK.	DETAIL CK.
QUANTITIES	QUANTITIES	TRACE CK.
QUANLCK.		


Plotted on: 25-OCT-2007 02:58 PM Model: Model
 By: mpotts Plot Scale: 10.000000x1.000000 Pen Table: F:\44616 - Gyp Cr P.W Final\Library\p120-f.plt
 Design File: F:\44616 - Gyp Cr P.W Final\CD\Xsect\Gyp.Crk.X-Sect.dgn

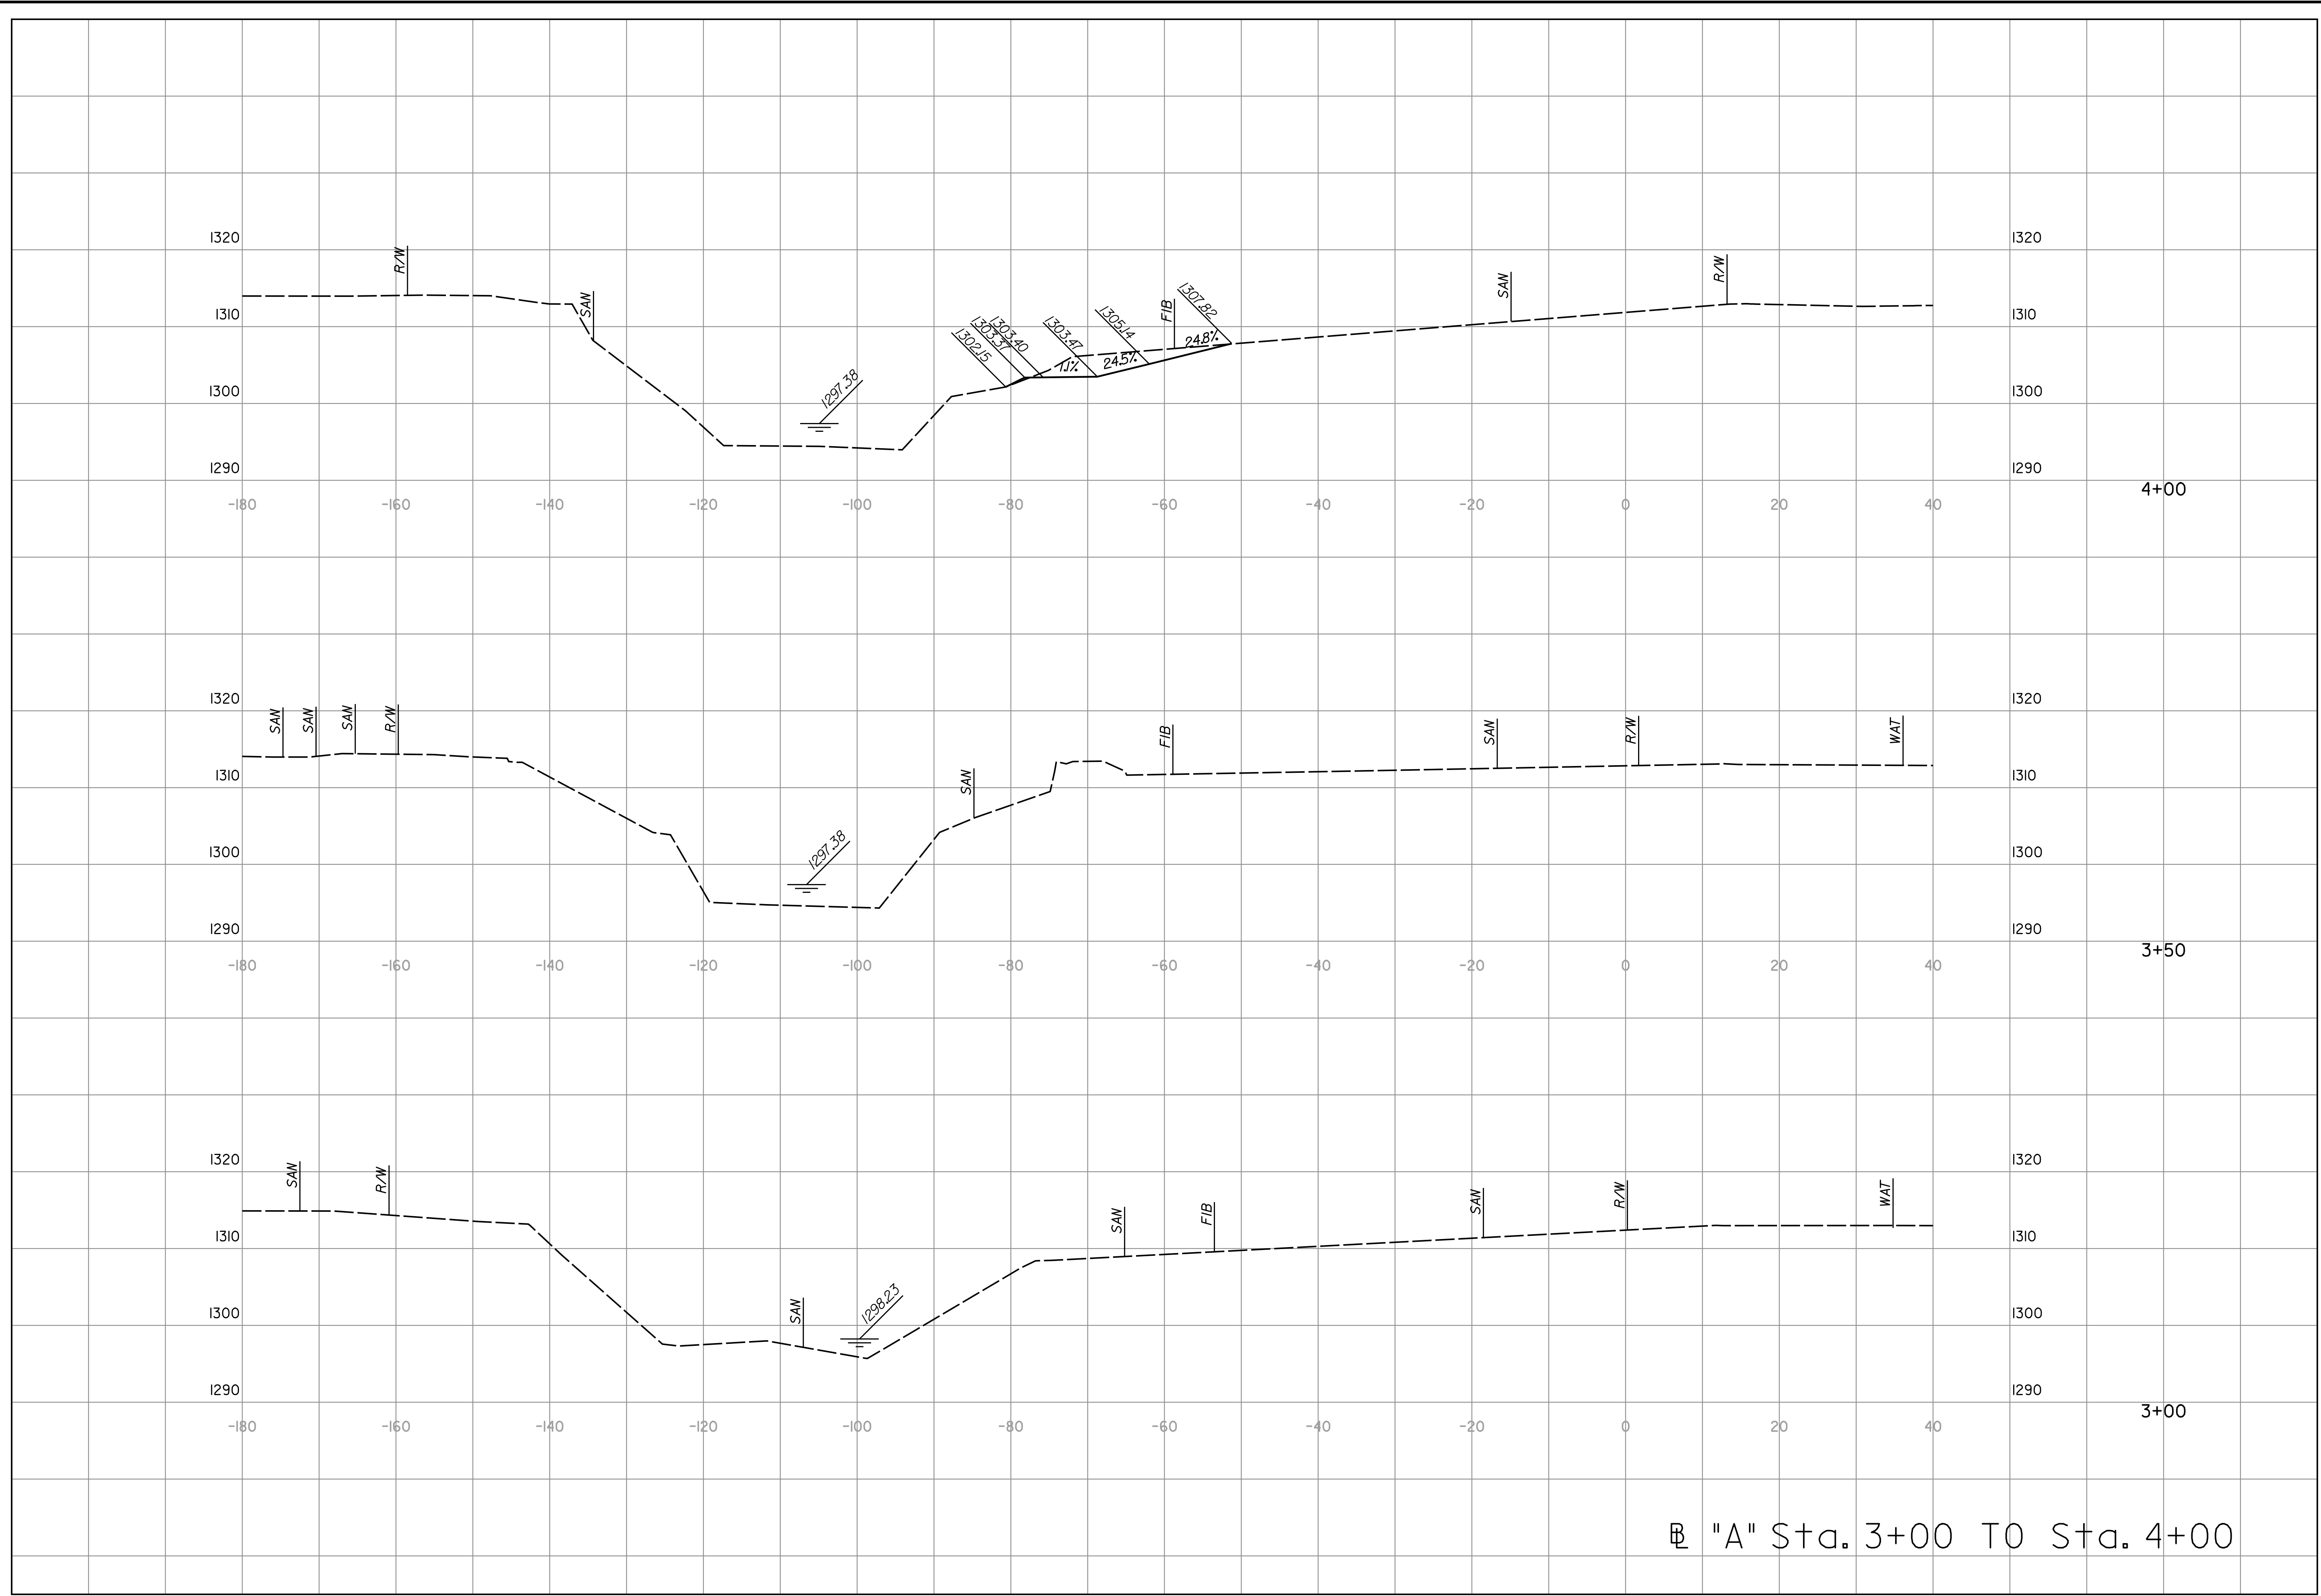

B "A" Sta. 3+00 TO Sta. 4+00

SHEET NO. 34 TOTAL SHEETS 65

7460 W 130th St., Suite 400
 Overland Park, KS 66213
 (913) 491-8833

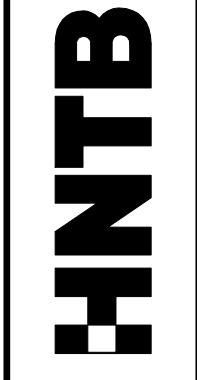

CITY OF
 WICHITA, KANSAS



NO.	DATE	BY	APPROD	REVISIONS
4				
3				
2				
1				

**GYPSUM CREEK FLOOD CONTROL
 BASELINE "A" STA. 3+00 TO STA. 4+00**