


PLAN: Lat. & Long.
 PROFILE: Horiz. same as above
 Vert. _____

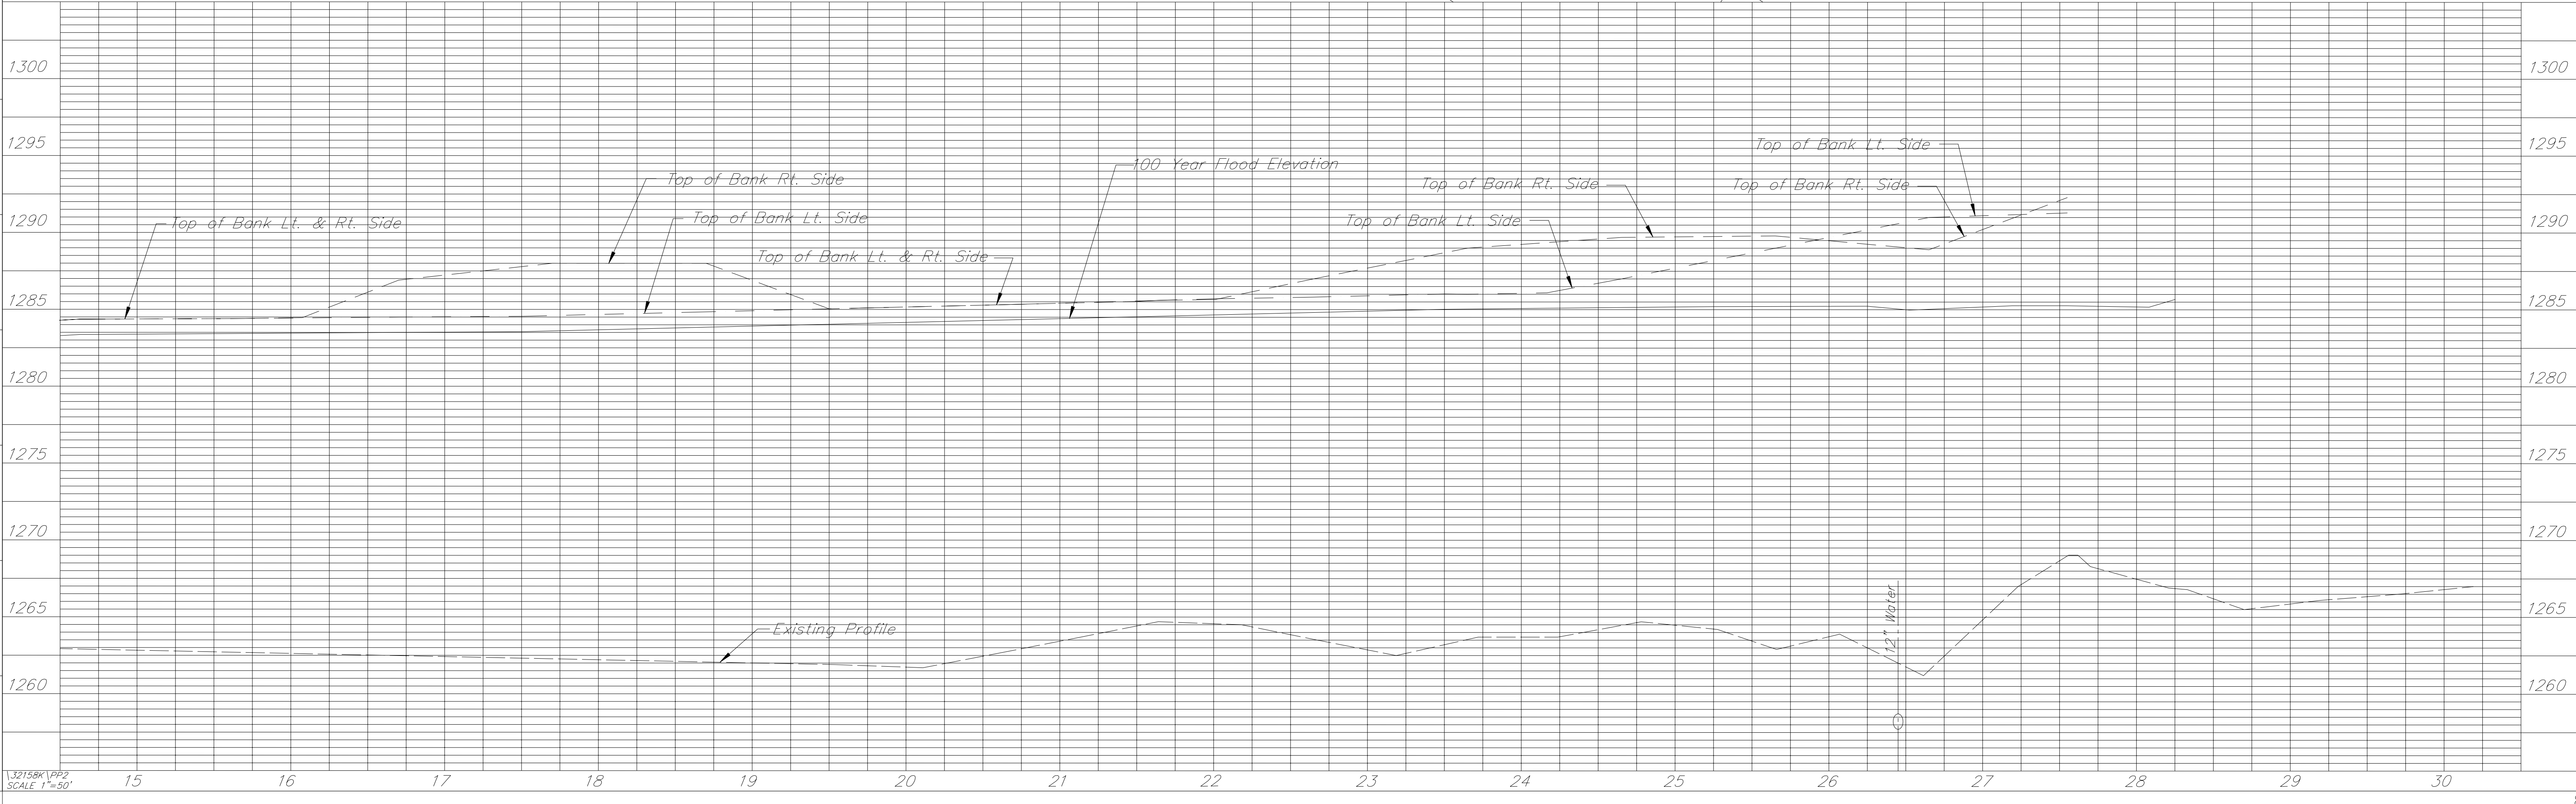

K:\32158A\CADD\SHEETS\DRAINAGE\06_Pb2.dgn
 SURV. JG, CP, PLOT CADD DES.
 1/21/2006 P22
 SCALE 1"=50'