


SHADY RIDGE ADDITION  
SHADE COURT  
CROSS SECTIONS

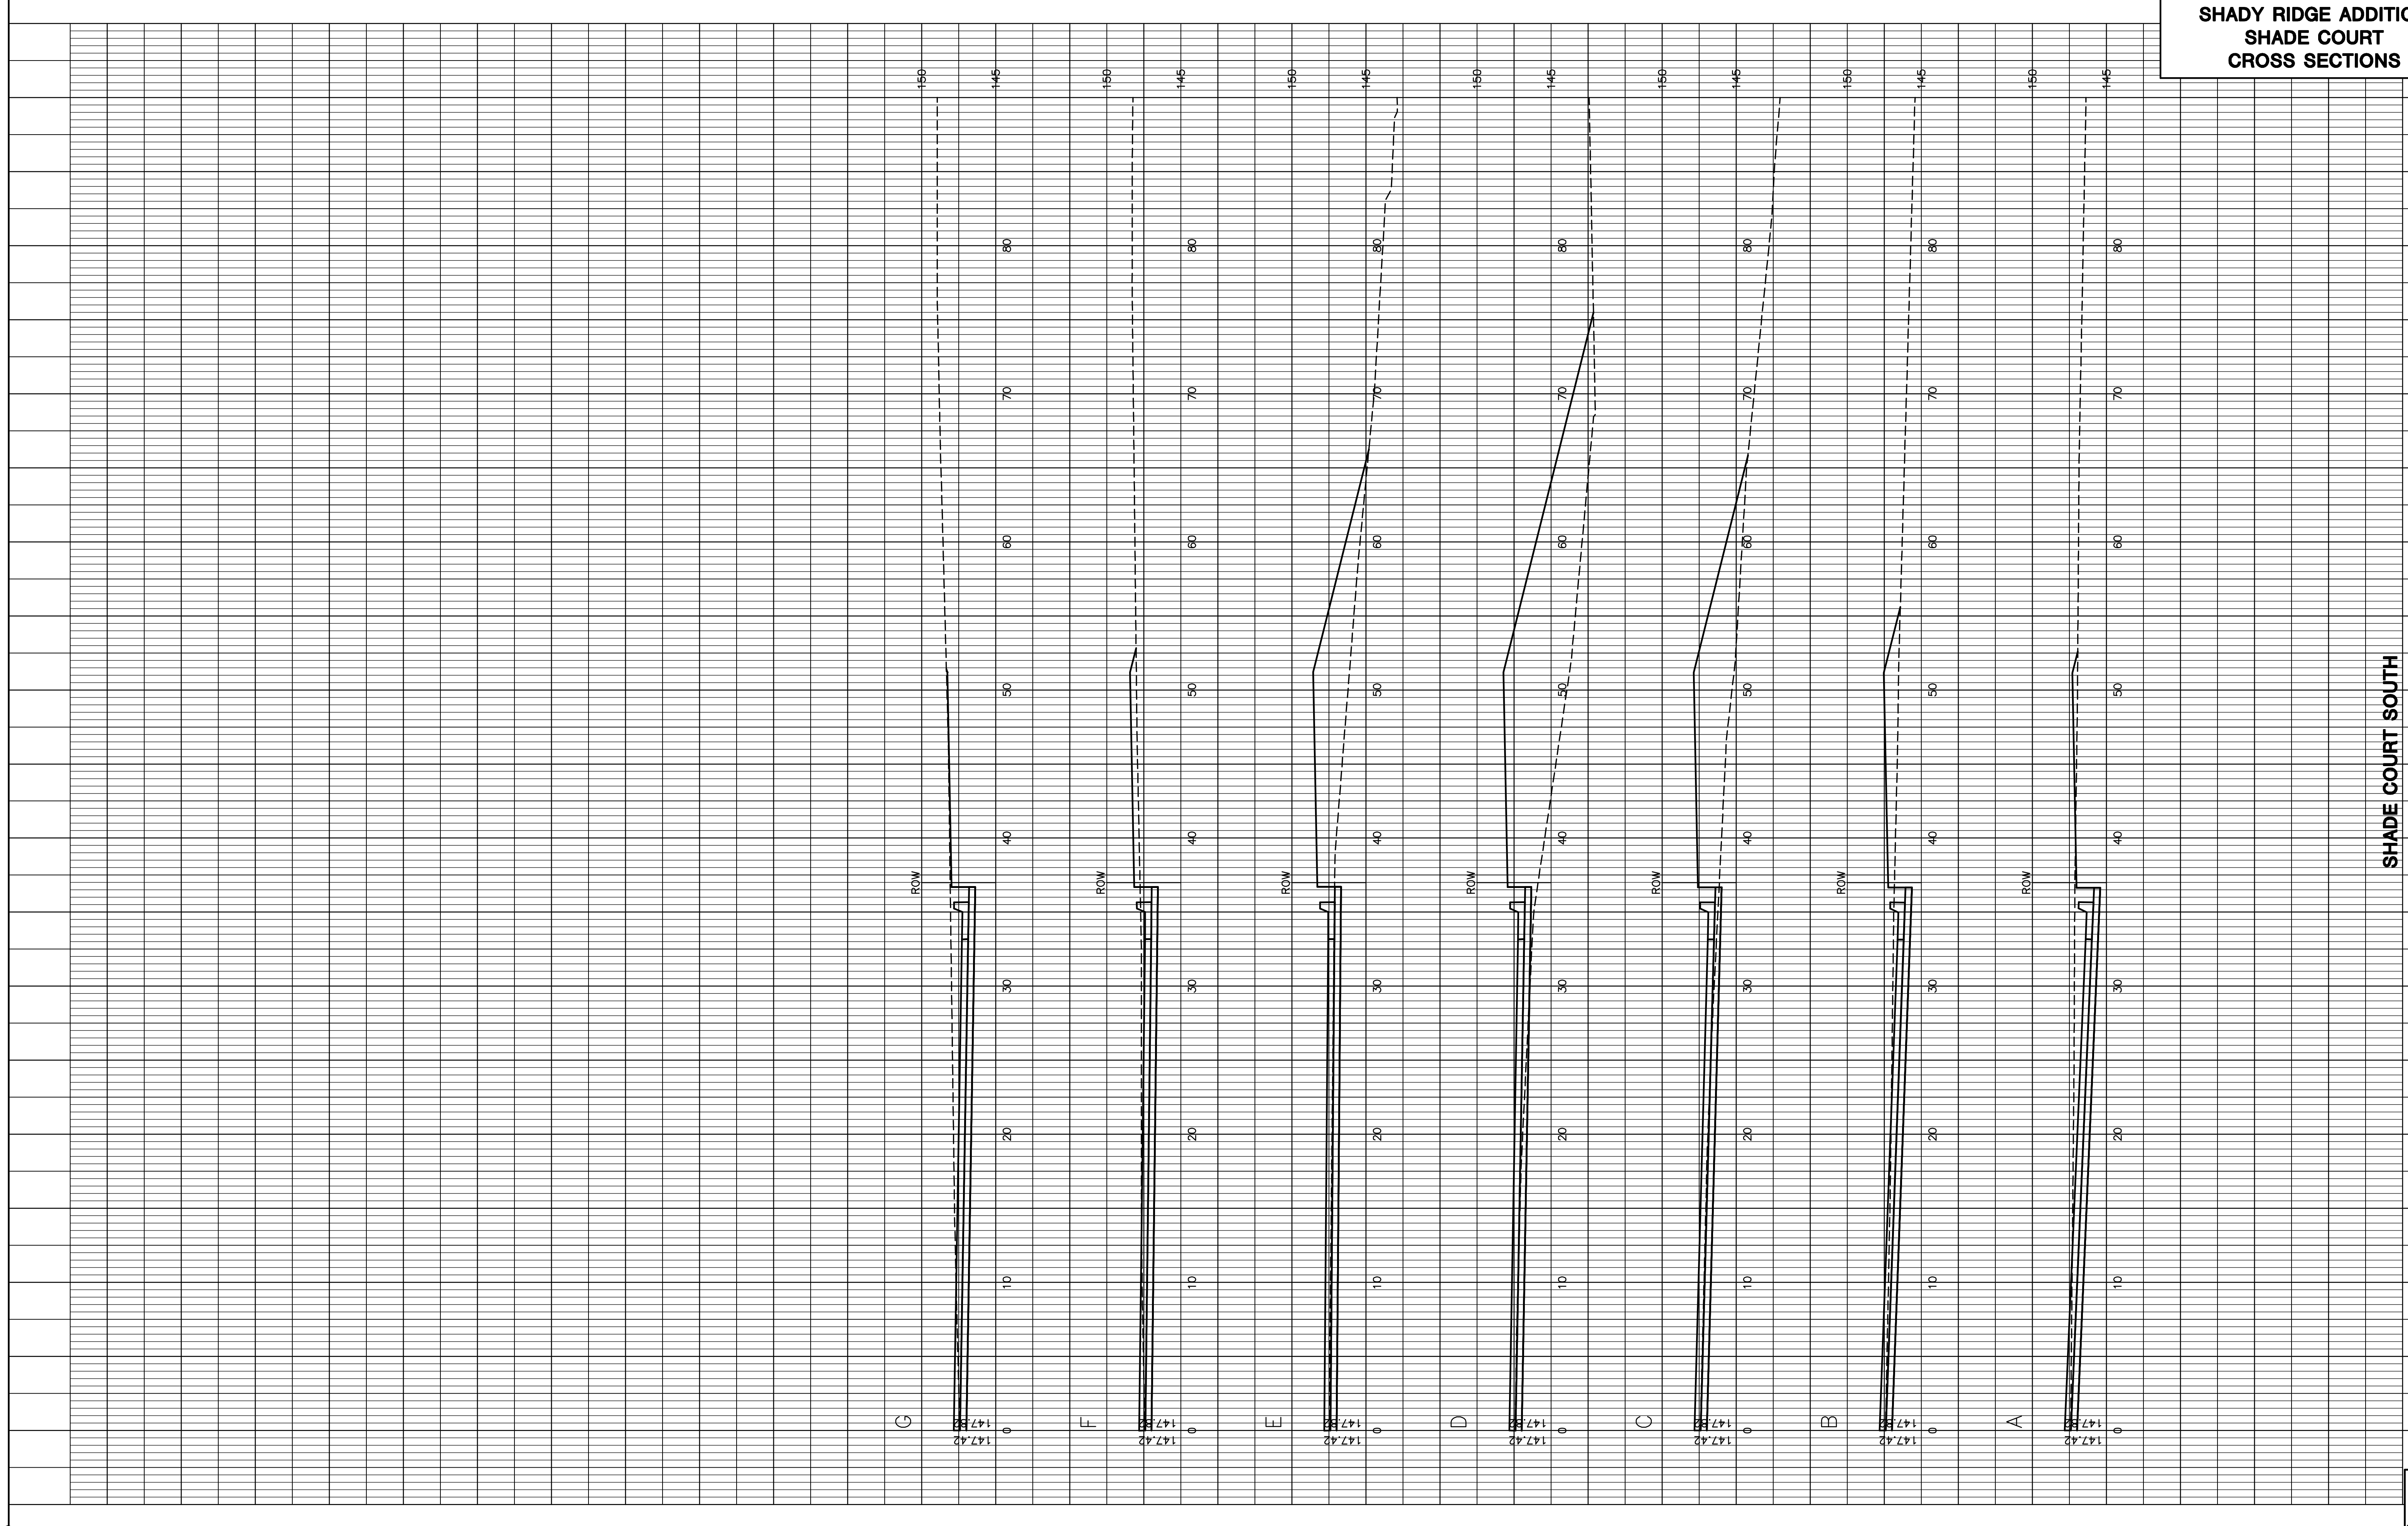

SHADE COURT SOUTH