



Point Table			
Point #	Northing	Easting	Description
400	22232.88	22016.20	TC
401	22182.88	22016.02	TC
402	22182.70	22066.02	TC
403	22232.70	22066.20	TC
404	22232.51	22116.20	TC
405	22182.51	22116.01	TC
406	22182.37	22153.01	TC
407	22182.32	22166.01	TC
408	22182.13	22216.01	TC
409	22232.13	22216.20	TC
410	22231.95	22266.20	TC
411	22181.95	22266.01	TC
412	22181.76	22316.01	TC
413	22231.76	22316.20	TC
414	22231.57	22366.20	TC
415	22181.57	22366.01	TC
416	22181.38	22416.01	TC
417	22231.38	22416.20	TC
418	22181.25	22451.01	TC
419	22181.20	22466.01	TC
420	22226.42	22141.18	FL
421	22226.37	22153.18	FL
422	22226.33	22165.18	FL
423	22232.24	22187.20	TC
424	22244.29	22175.24	TC
425	22244.45	22131.24	TC
426	22225.30	22439.17	FL
427	22225.25	22451.17	FL
428	22225.21	22463.17	FL
429	22243.34	22429.24	TC
430	22243.17	22473.24	TC
431	22231.13	22485.20	TC
432	22231.01	22516.20	TC
433	22230.82	22566.20	TC
434	22230.65	22611.20	TC
435	22181.11	22489.92	TC
436	22171.28	22515.98	TC
437	22160.90	22544.81	TC
438	22160.82	22565.94	TC
439	22160.65	22610.94	TC
440	22205.81	22569.10	3'OS FC TC
441	22199.81	22569.08	3'OS FC TC
442	22199.69	22601.08	3'OS FC TC
443	22205.69	22601.10	3'OS FC TC

Point Table			
Point #	Northing	Easting	Description
444	22160.07	22632.40	EA
445	22145.02	22647.41	EA
446	22231.07	22632.61	EA
447	22246.02	22647.44	EA
448	22257.45	22131.29	TC
449	22257.29	22175.29	TC
450	22307.29	22175.48	TC
451	22307.45	22131.48	TC
452	22357.45	22131.67	TC
453	22357.29	22175.67	TC
454	22407.29	22175.85	TC
455	22407.45	22131.86	TC
456	22430.25	22175.94	2+22.97 TC
457	22449.51	22184.11	2+42.25 TC
458	22480.17	22197.13	2+72.96 TC
459	22510.62	22184.65	3+03.36 TC
460	22523.33	22154.29	3+15.96 TC
461	22510.85	22123.84	3+03.36 TC
462	22480.49	22111.13	2+72.96 TC
463	22449.73	22123.91	2+42.25 TC
464	22430.42	22131.94	2+22.97 TC
465	22480.33	22154.13	2+72.96 TP
466	22256.34	22429.29	TC
467	22256.17	22473.29	TC
468	22306.17	22473.48	TC
469	22306.33	22429.48	TC
470	22356.33	22429.67	TC
471	22356.17	22473.67	TC
472	22406.17	22473.85	TC
473	22406.33	22429.85	TC
474	22429.14	22473.94	2+22.97 TC
475	22448.39	22482.11	2+42.25 TC
476	22479.05	22495.13	2+72.96 TC
477	22509.50	22482.65	3+03.36 TC
478	22522.21	22452.29	3+15.96 TC
479	22509.73	22421.84	3+03.36 TC
480	22479.37	22409.13	2+72.96 TC
481	22448.61	22421.91	2+42.25 TC
482	22429.30	22429.94	2+22.97 TC
483	22479.21	22452.13	2+72.96 TP
484	22145.49	22632.09	10'OS S FL
485	22245.49	22632.09	10'OS N FL

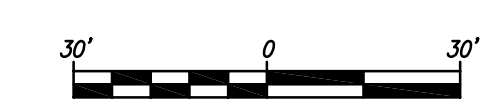

TARA CREEK ADDITION
STAKING COORDINATE MAP
WICHITA, KANSAS

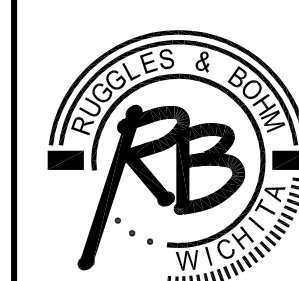

Ruggles & Bohm, F.A.
Engineering, Surveying, Land Planning
924 North Main (316) 264-8008
Wichita, Kansas 67203 (316) 264-4621 fax
www.rbkansas.com E-mail: info@rbkansas.com

DESIGN	CMB	SHEET 18A OF 23	
DRAWN	RA		
REVIEW			
UTILITY		DATE	Sept. 27, 2007

DRAWING FILE	PROJECT NUMBER
Paving Coord Map	