


Ruggles & Dohm, P.A.
 Engineering, Surveying, Land Planning
 924 N. Main St.
 Wichita, Kansas 67203
 Phone: 316-264-9908
 Fax: 316-264-4621
 Email: info@rdpa.com

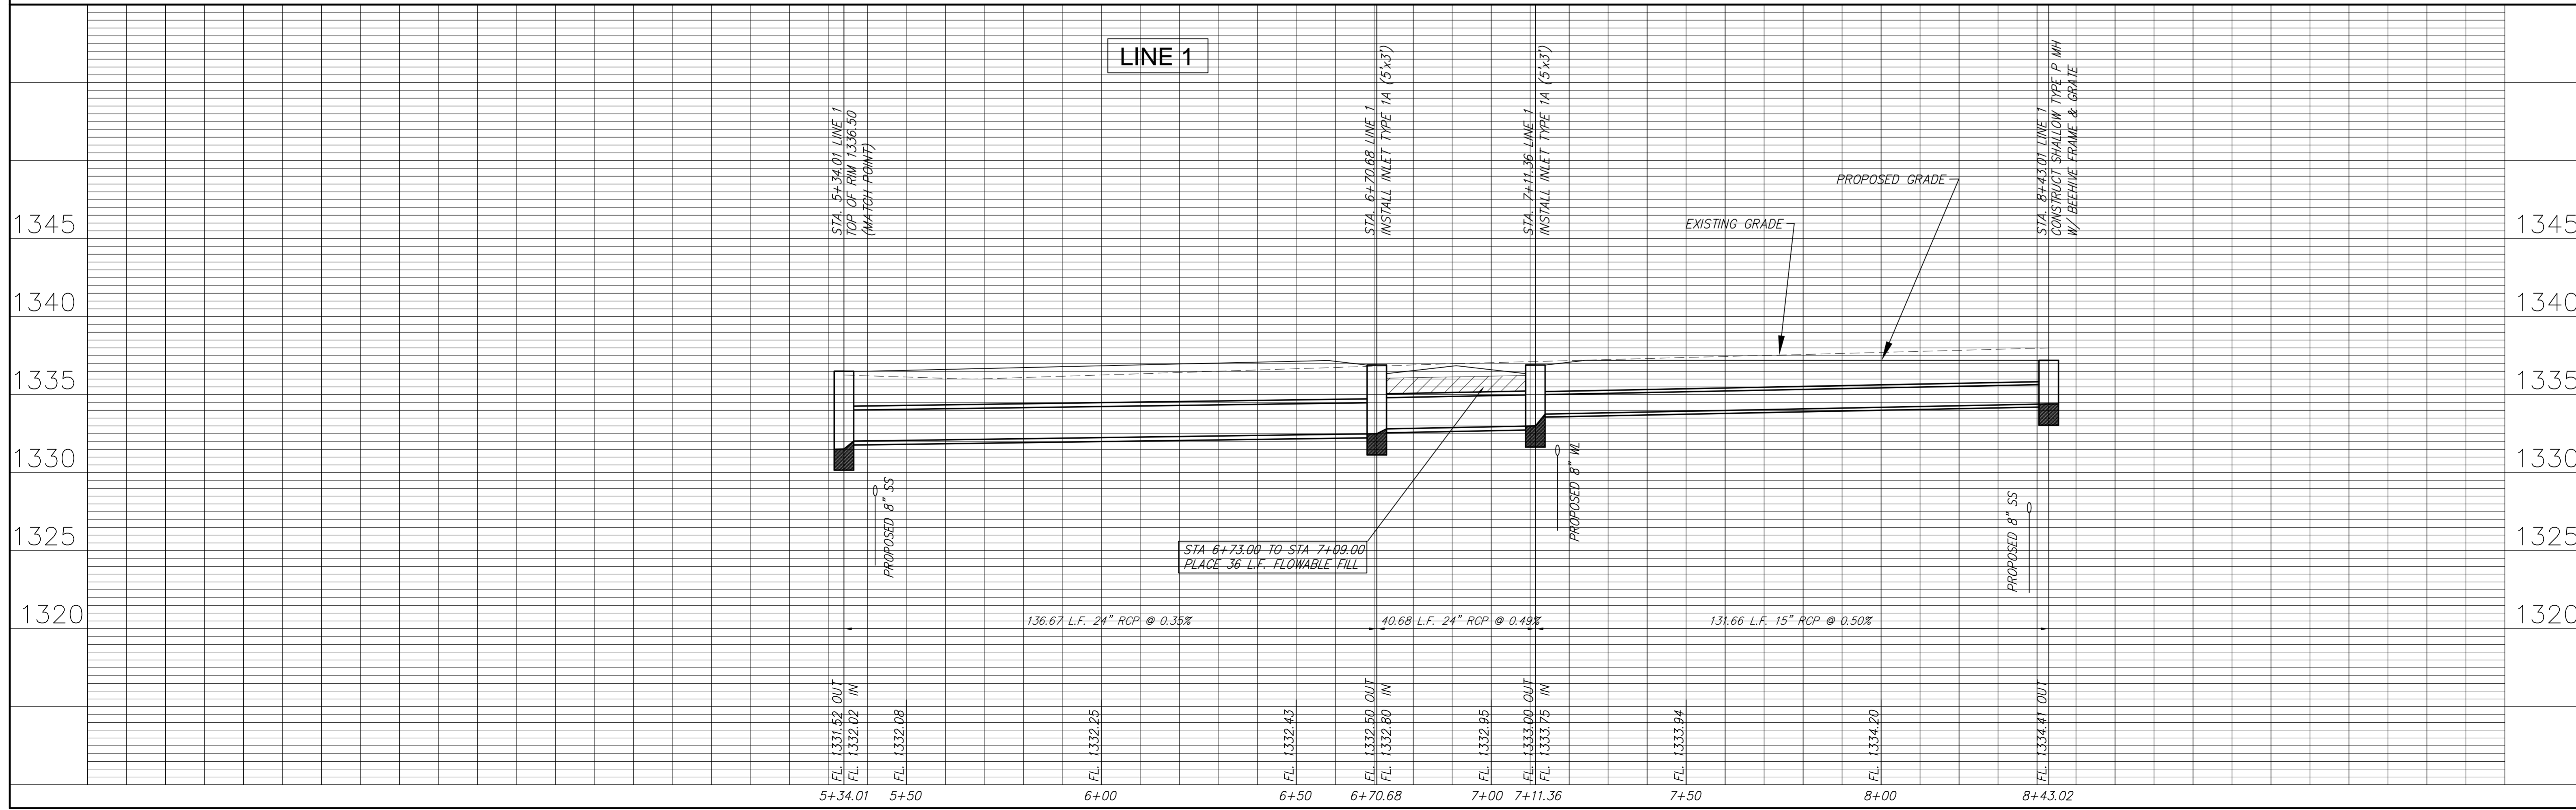

PROJECT NUMBER 472-84447	DESIGN KWL	DRAWN JDM	REVIEWED
DRAWING FILE SWS [SWS] LINE 1-cont'd	UTILITY	DATE Nov. 28, 2007	REVIEW
Southwest Passage Storm Sewer Plan & Profile			
WICHITA KANSAS			
RB JOB 2927E	SHEET 10 OF 36		