


APPROVED	DESIGNED	DETAILED
DESIGNED	DESIGN CK.	DETAIL CK.
QUANTITIES	QUANTITIES	TRACE CK.
QUANTCK.	QUANTCK.	TRACE CK.

Plotted on: 25-OCT-2007 02:52 PM Model: Model
 By: mpotts Plot Scale: 50,0000000,0000000 Pen Tablet: \\kcow001\enviro\44616 - Gyp Cr P.W Final\Library\p180 - Fullpen
 Design File: \\kcow001\enviro\44616 - Gyp Cr P.W Final\CD\Plan\gypcrk_plan_01.dgn

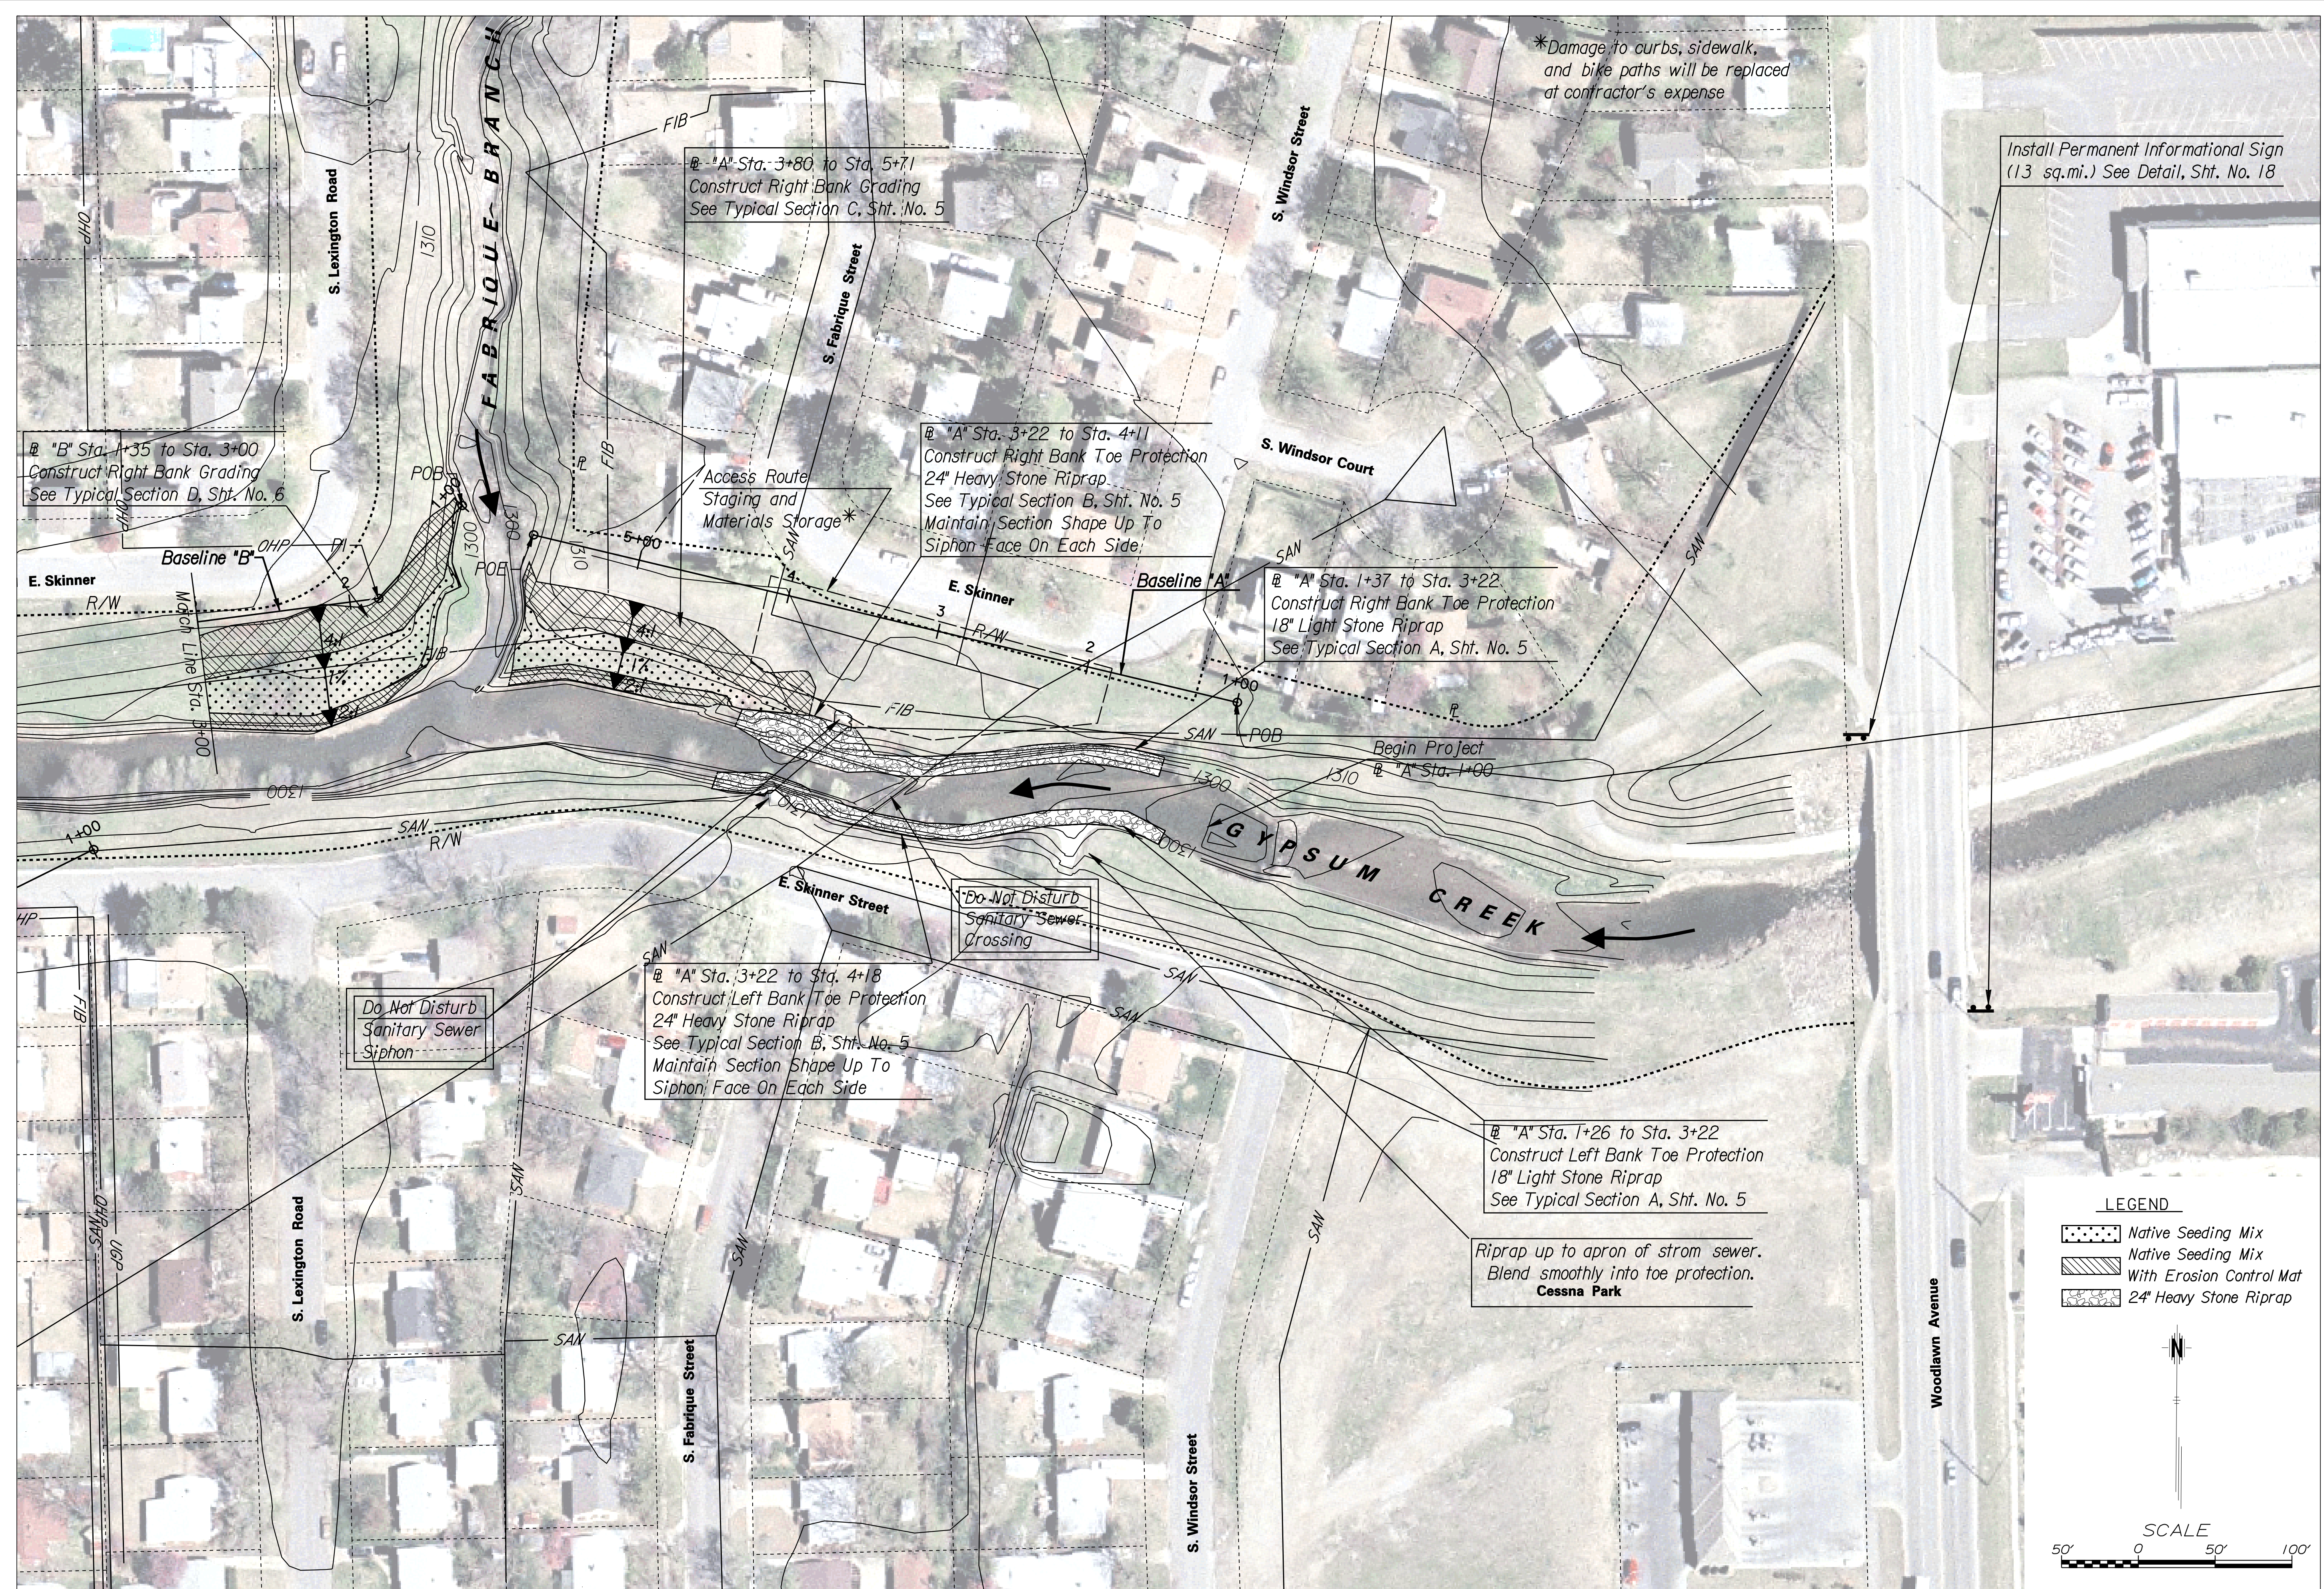

*Damage to curbs, sidewalk, and bike paths will be replaced at contractor's expense

Install Permanent Informational Sign (13 sq.mi.) See Detail, Sht. No. 18

LEGEND

- Native Seeding Mix
- Native Seeding Mix With Erosion Control Mat
- 24\"/>

SCALE

50' 0 50' 100'

NO. DATE

4	
3	
2	
1	

REVISIONS

	BY	APPD

Design File: \\kcow001\enviro\44616 - Gyp Cr P.W Final\CD\Plan\gypcrk_plan_01.dgn