
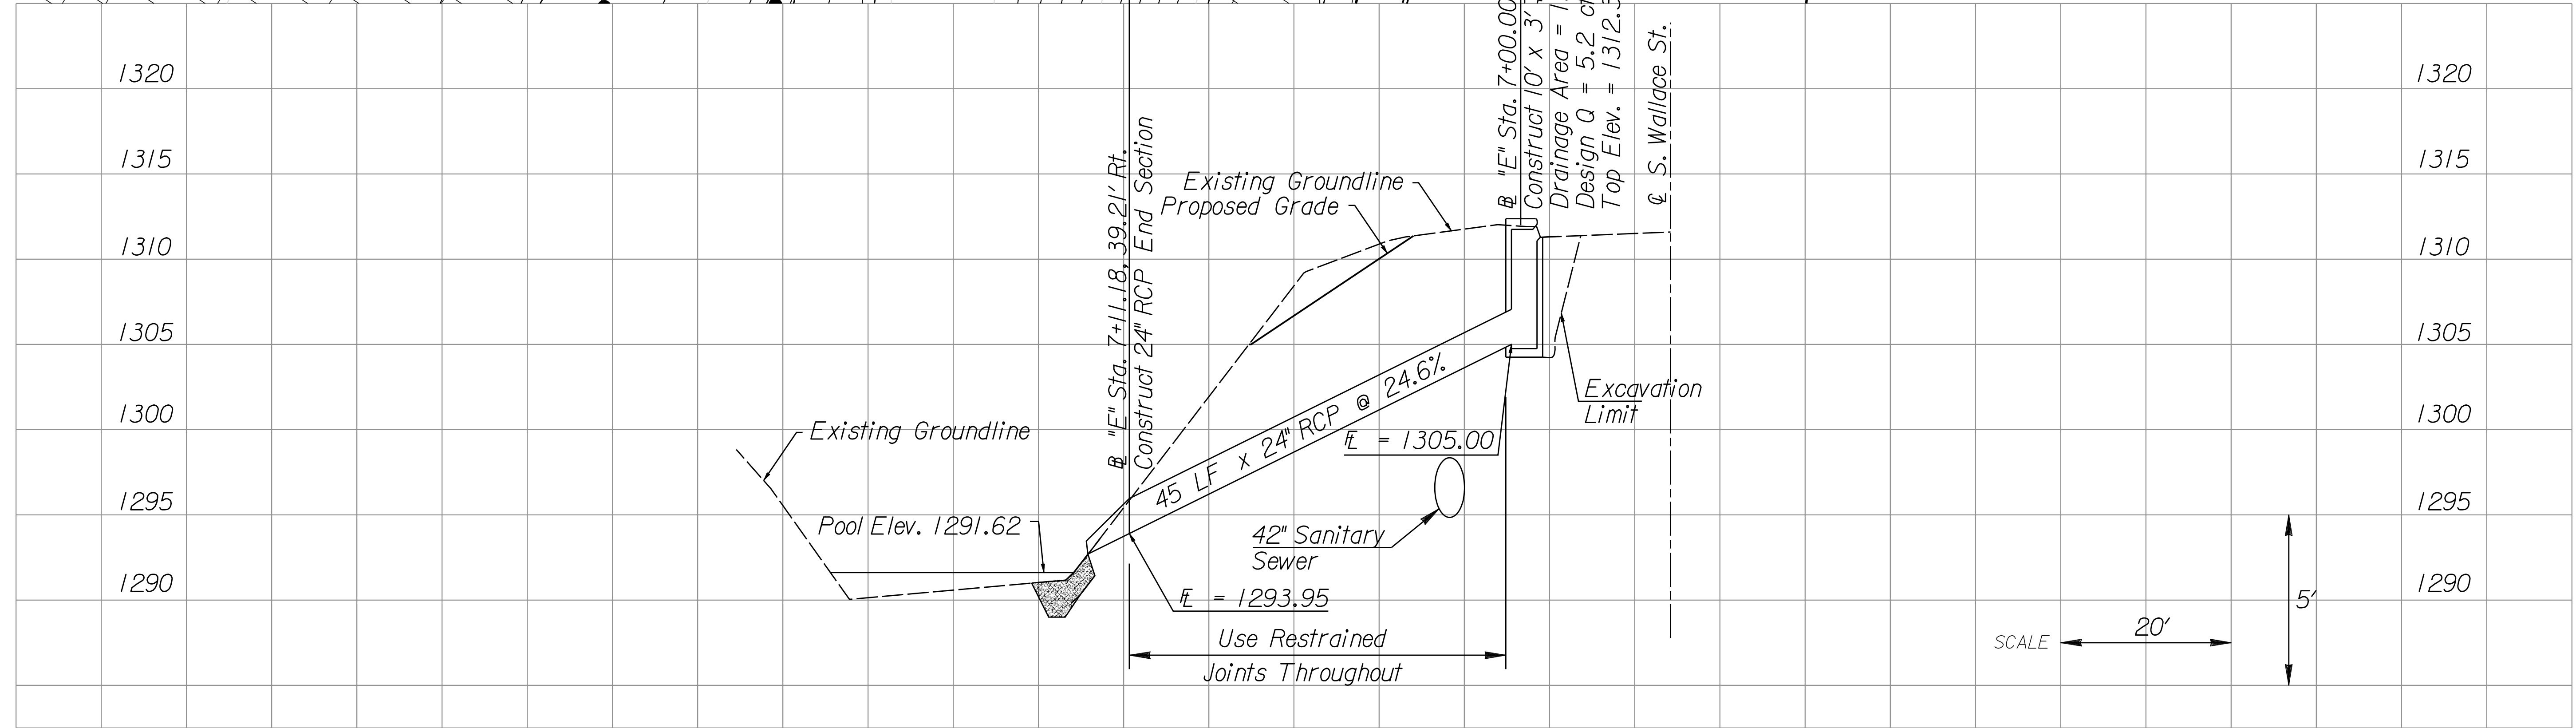


APPROVED	DESIGNED	DETAILED
QUANTITIES	DESIGN CK.	DETAIL CK.
QUANTITY	TRACE	TRACE CK.

Plotted on: 25-OCT-2007 02:54 PM Model: Model
 By: mpotts Plot Scale: 10.000000x1.000000 Pen Table: \\kcow00\enviro\44616 - Gyp Cr P.W Final\Library\p120 - Fullpen
 Design File Name: F:\44616 - Gyp Cr P.W Final\CD\Profile\gypcrk-plpe.prof.dgn

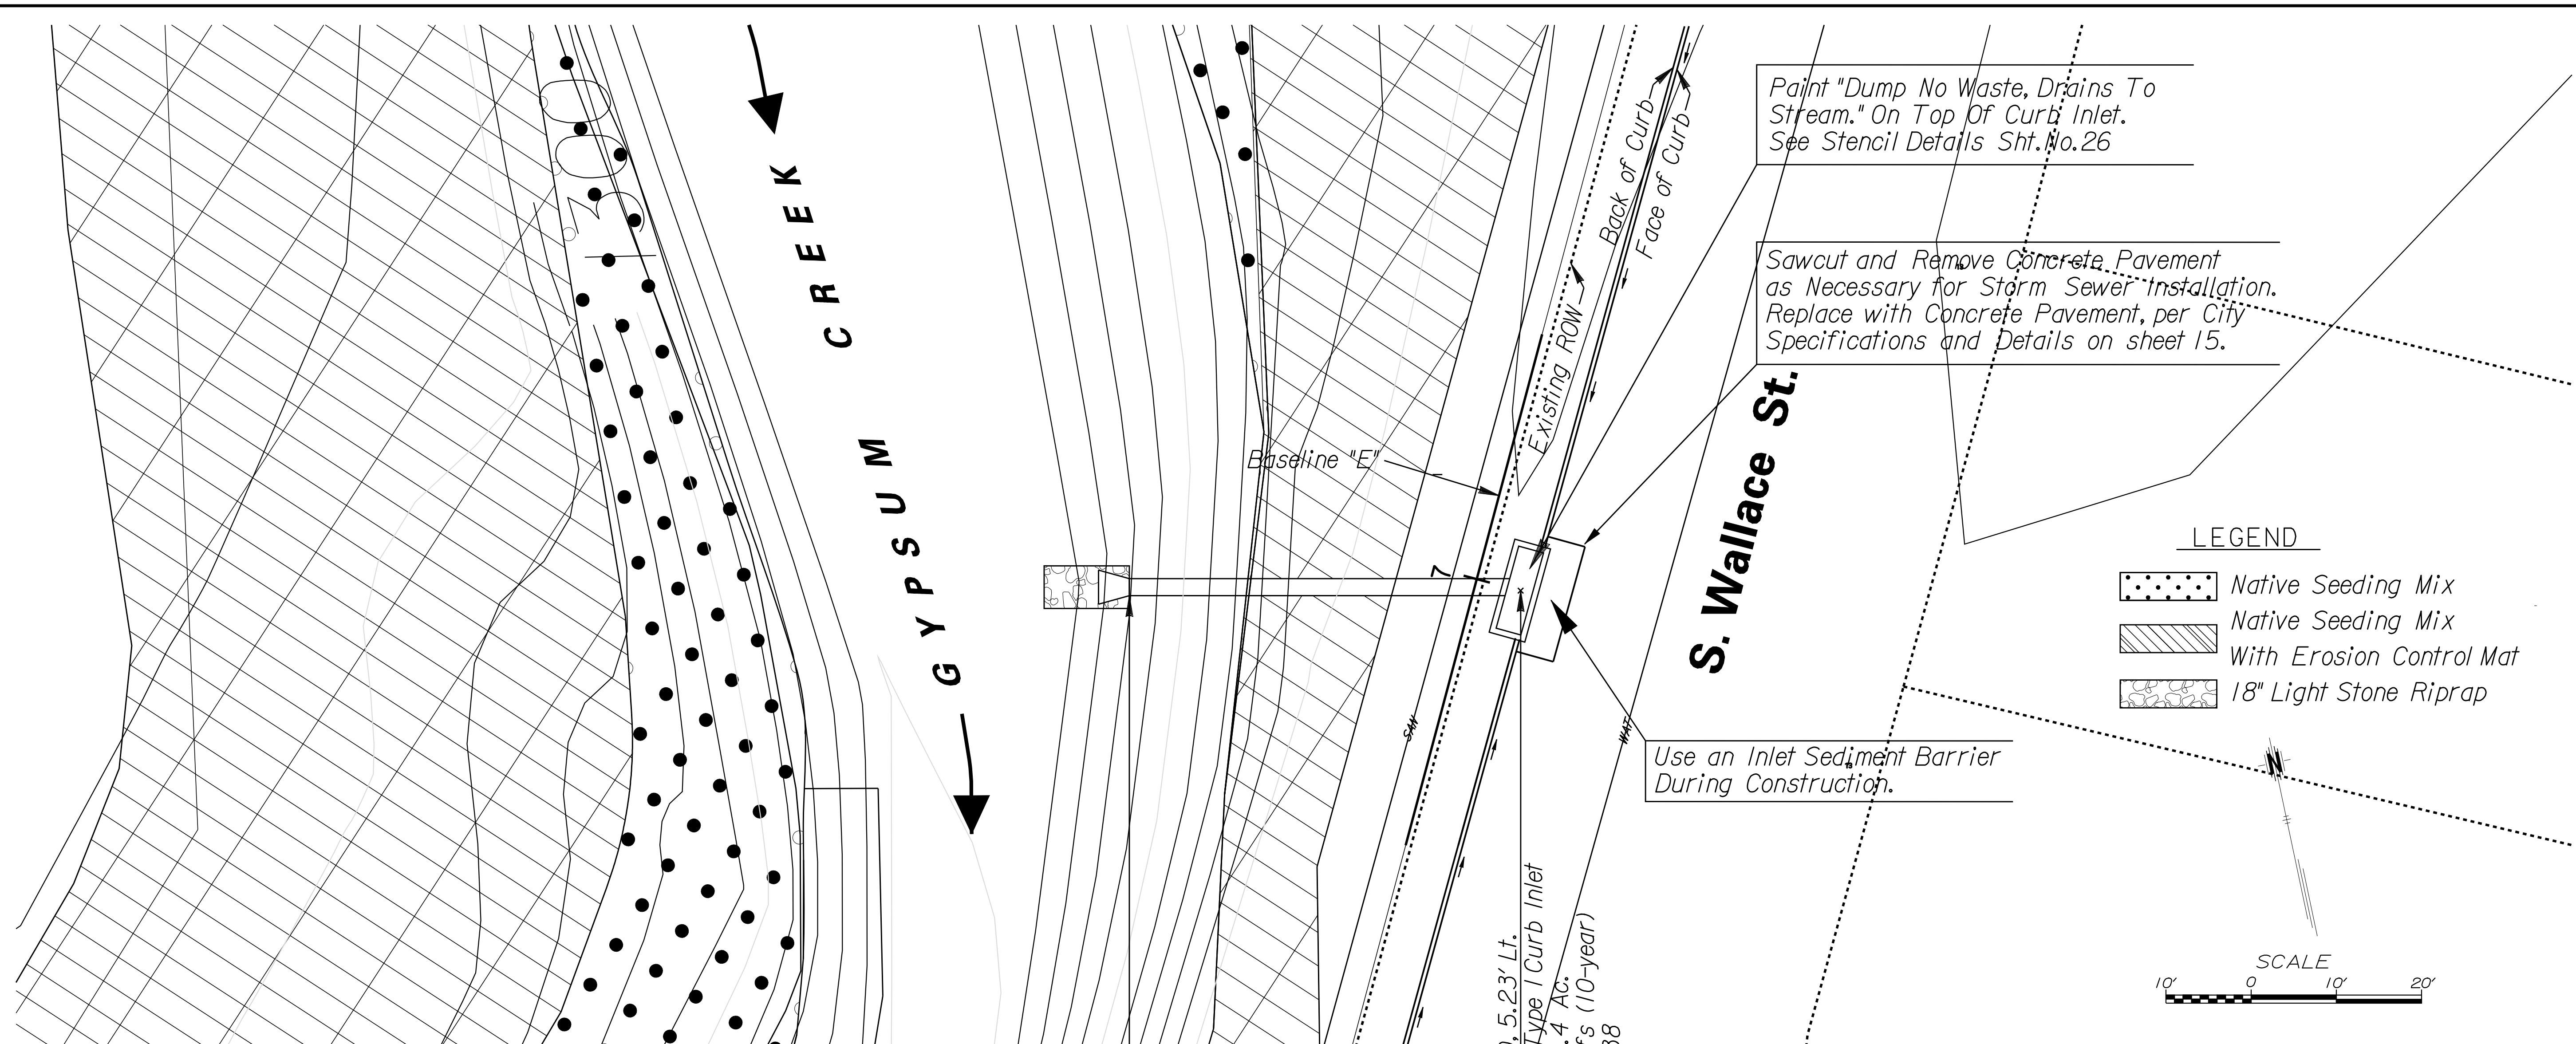

SHEET NO.	TOTAL SHEETS
13	65

7460 W 130th St., Suite 400
 Overland Park, KS 66213
 (913) 481-9833

HNTB

CITY OF WICHITA, KANSAS

WICHITA

NO.	DATE	BY	APPD	REVISIONS
4				
3				
2				
1				

GYPSUM CREEK FLOOD CONTROL STORM SEWER PIPE PROFILE