



APPROVED	DESIGNED	DETAILED
DESIGNED	DESIGN CK.	DETAIL CK.
QUANTITIES	QUANTITIES	TRACE CK.
QUANLCK.	QUANLCK.	TRACE CK.

Plotted on: 25-OCT-2007 03:00 PM Model: Model  
 By: mpotts Plot Scale: 10.000000x1.000000 Pen Table: F:\44616 - Gyp Cr P.W Final\Library\p120-full.pen  
 Design File Name: F:\44616 - Gyp Cr P.W Final\CD\Xsect\Gyp.Crk.X-Sect.dgn

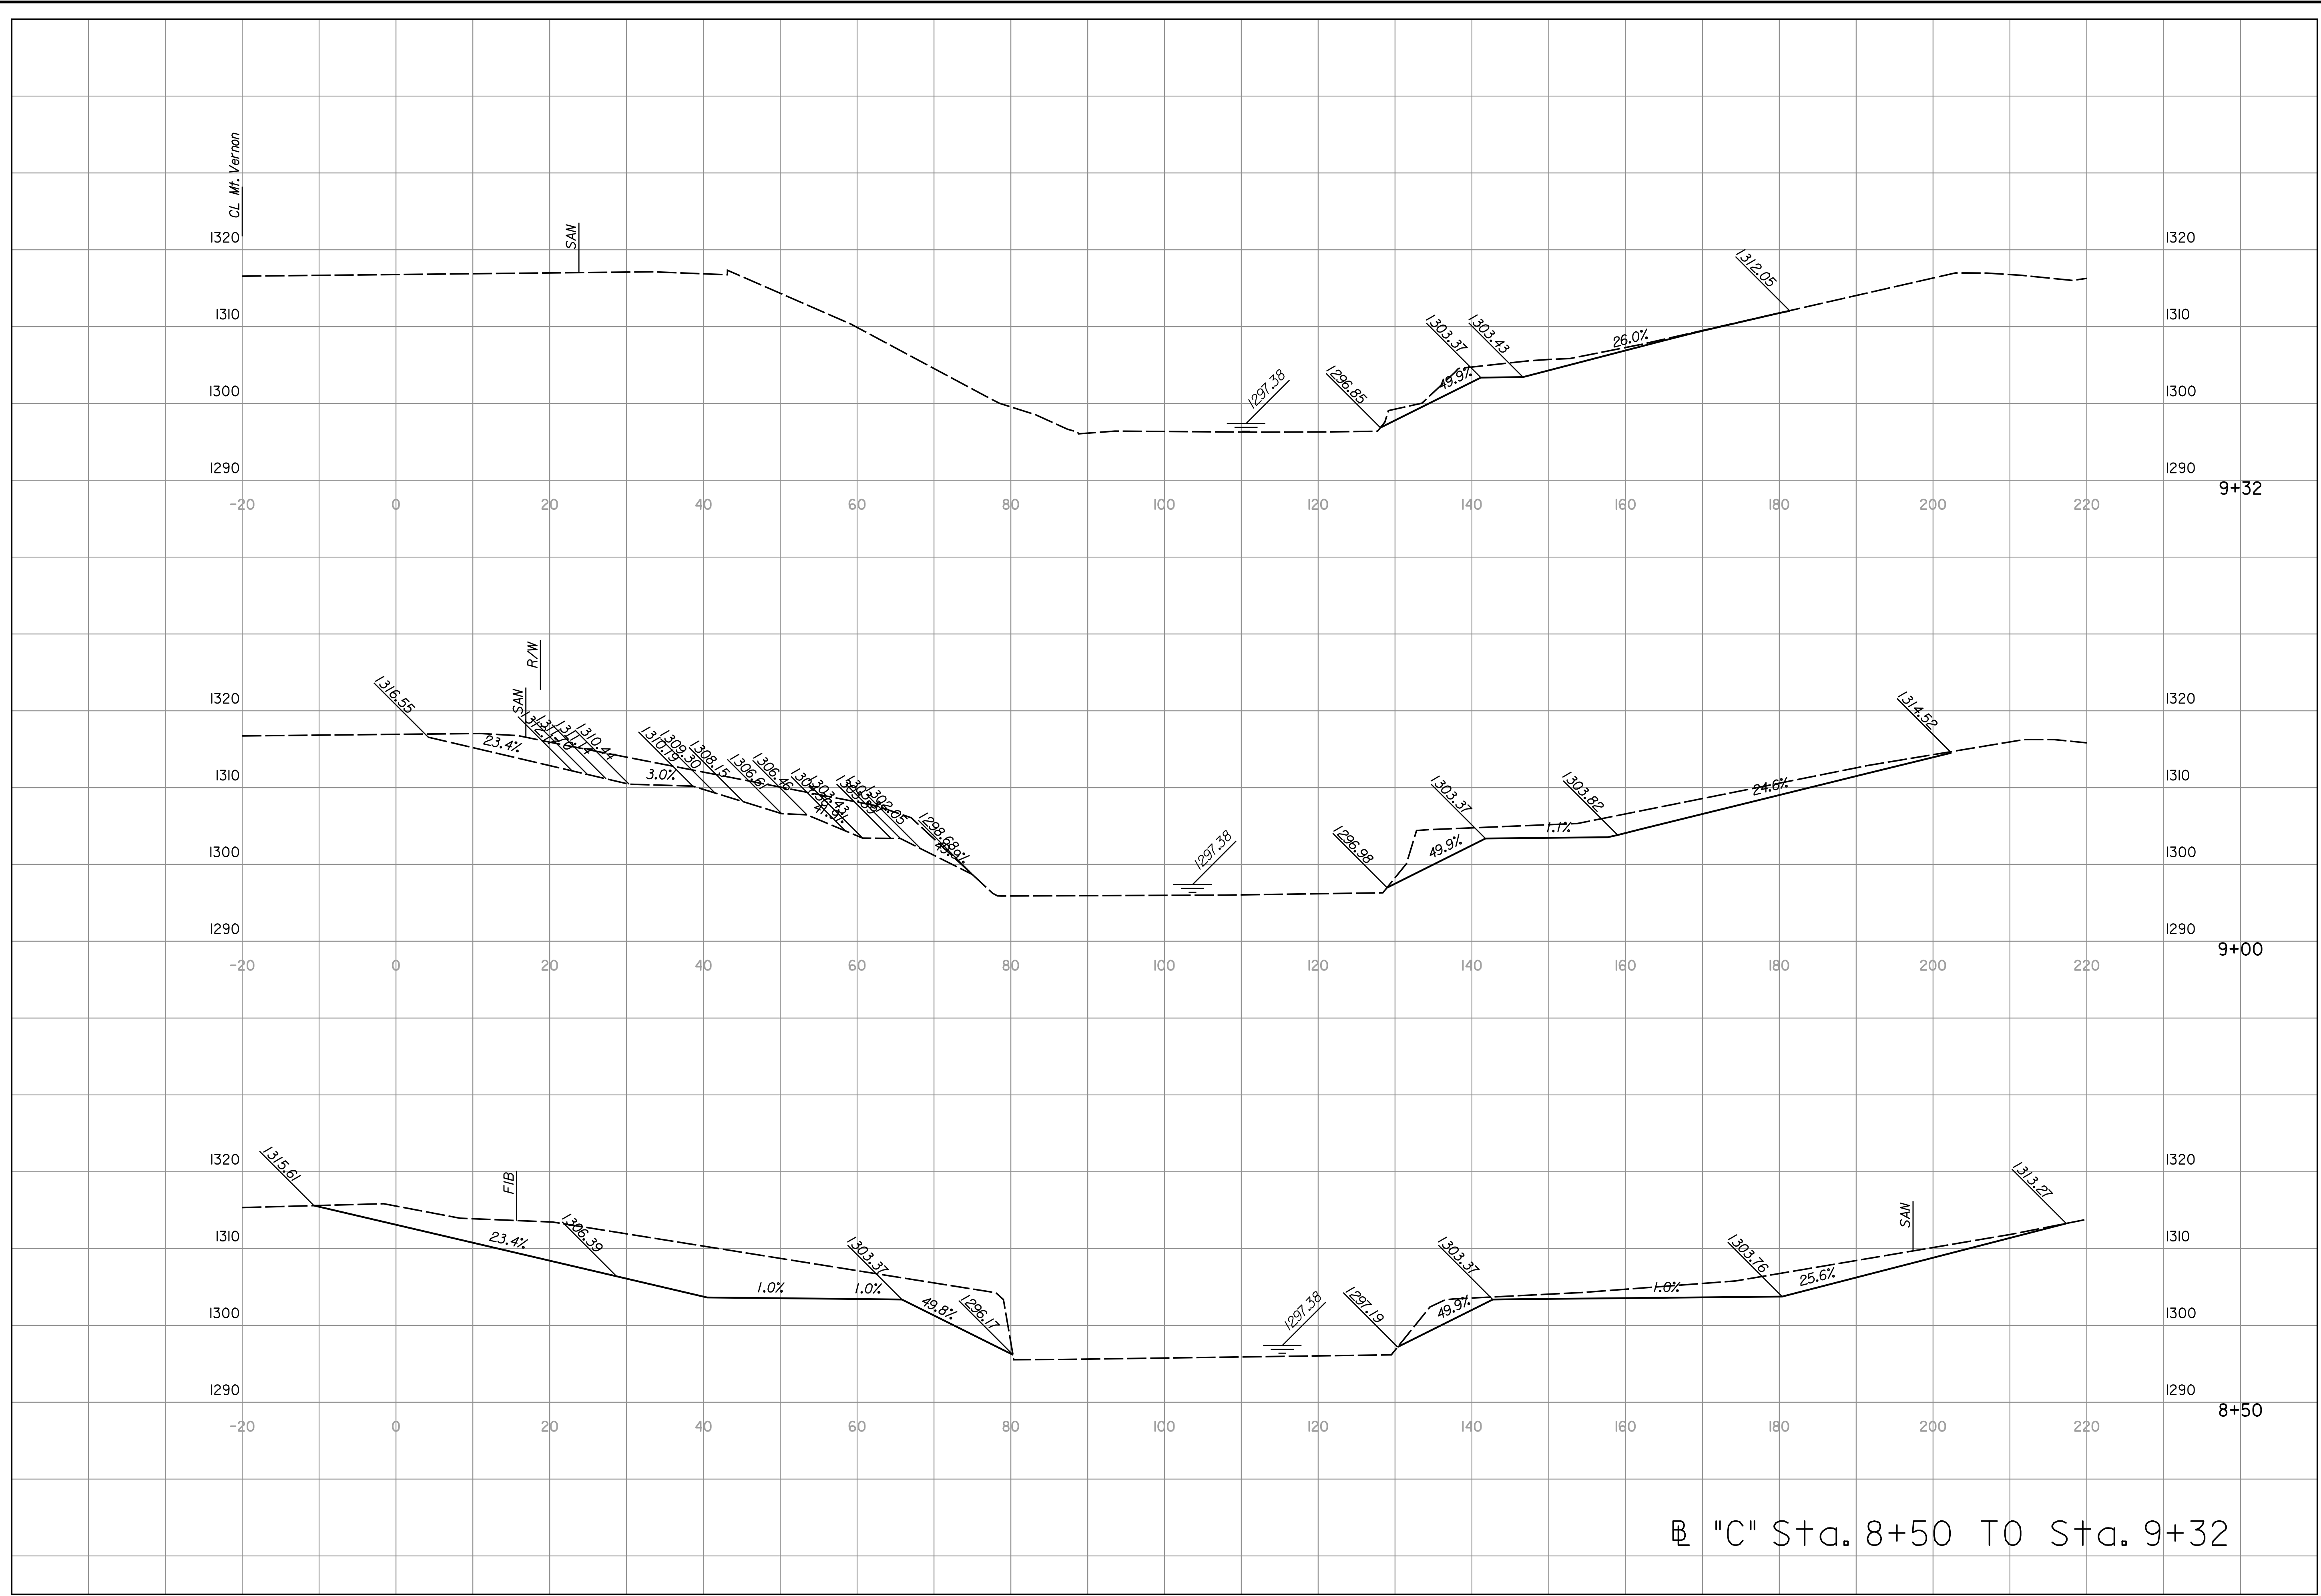

"C" Sta. 8+50 TO Sta. 9+32

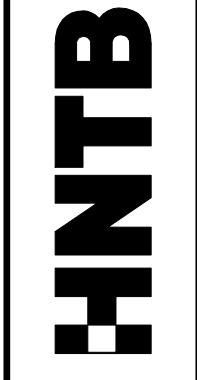

CITY OF  
 WICHITA, KANSAS



NO.	DATE	BY	APPD	REVISIONS
4				
3				
2				
1				

GYP SUM CREEK FLOOD CONTROL  
 BASELINE "C" STA. 8+50 TO Sta. 9+32