


APPROVED	DESIGNED	DETAILED
DESIGNED	DESIGN CK.	DETAIL CK.
QUANTITIES	QUANTITIES	TRACE CK.
QUANLCK.	QUANLCK.	TRACE CK.

Plotted on: 25-OCT-2007 03:01 PM Model: Model
 By: mpotts Plot Scale: 10.000000x1.000000 Pen Table: F:\44616 - Gyp Cr P.W Final\Library\p120-f.plt
 Design File: F:\44616 - Gyp Cr P.W Final\CD\Xsect\F\Gyp.Crk.X-Sect.dgn

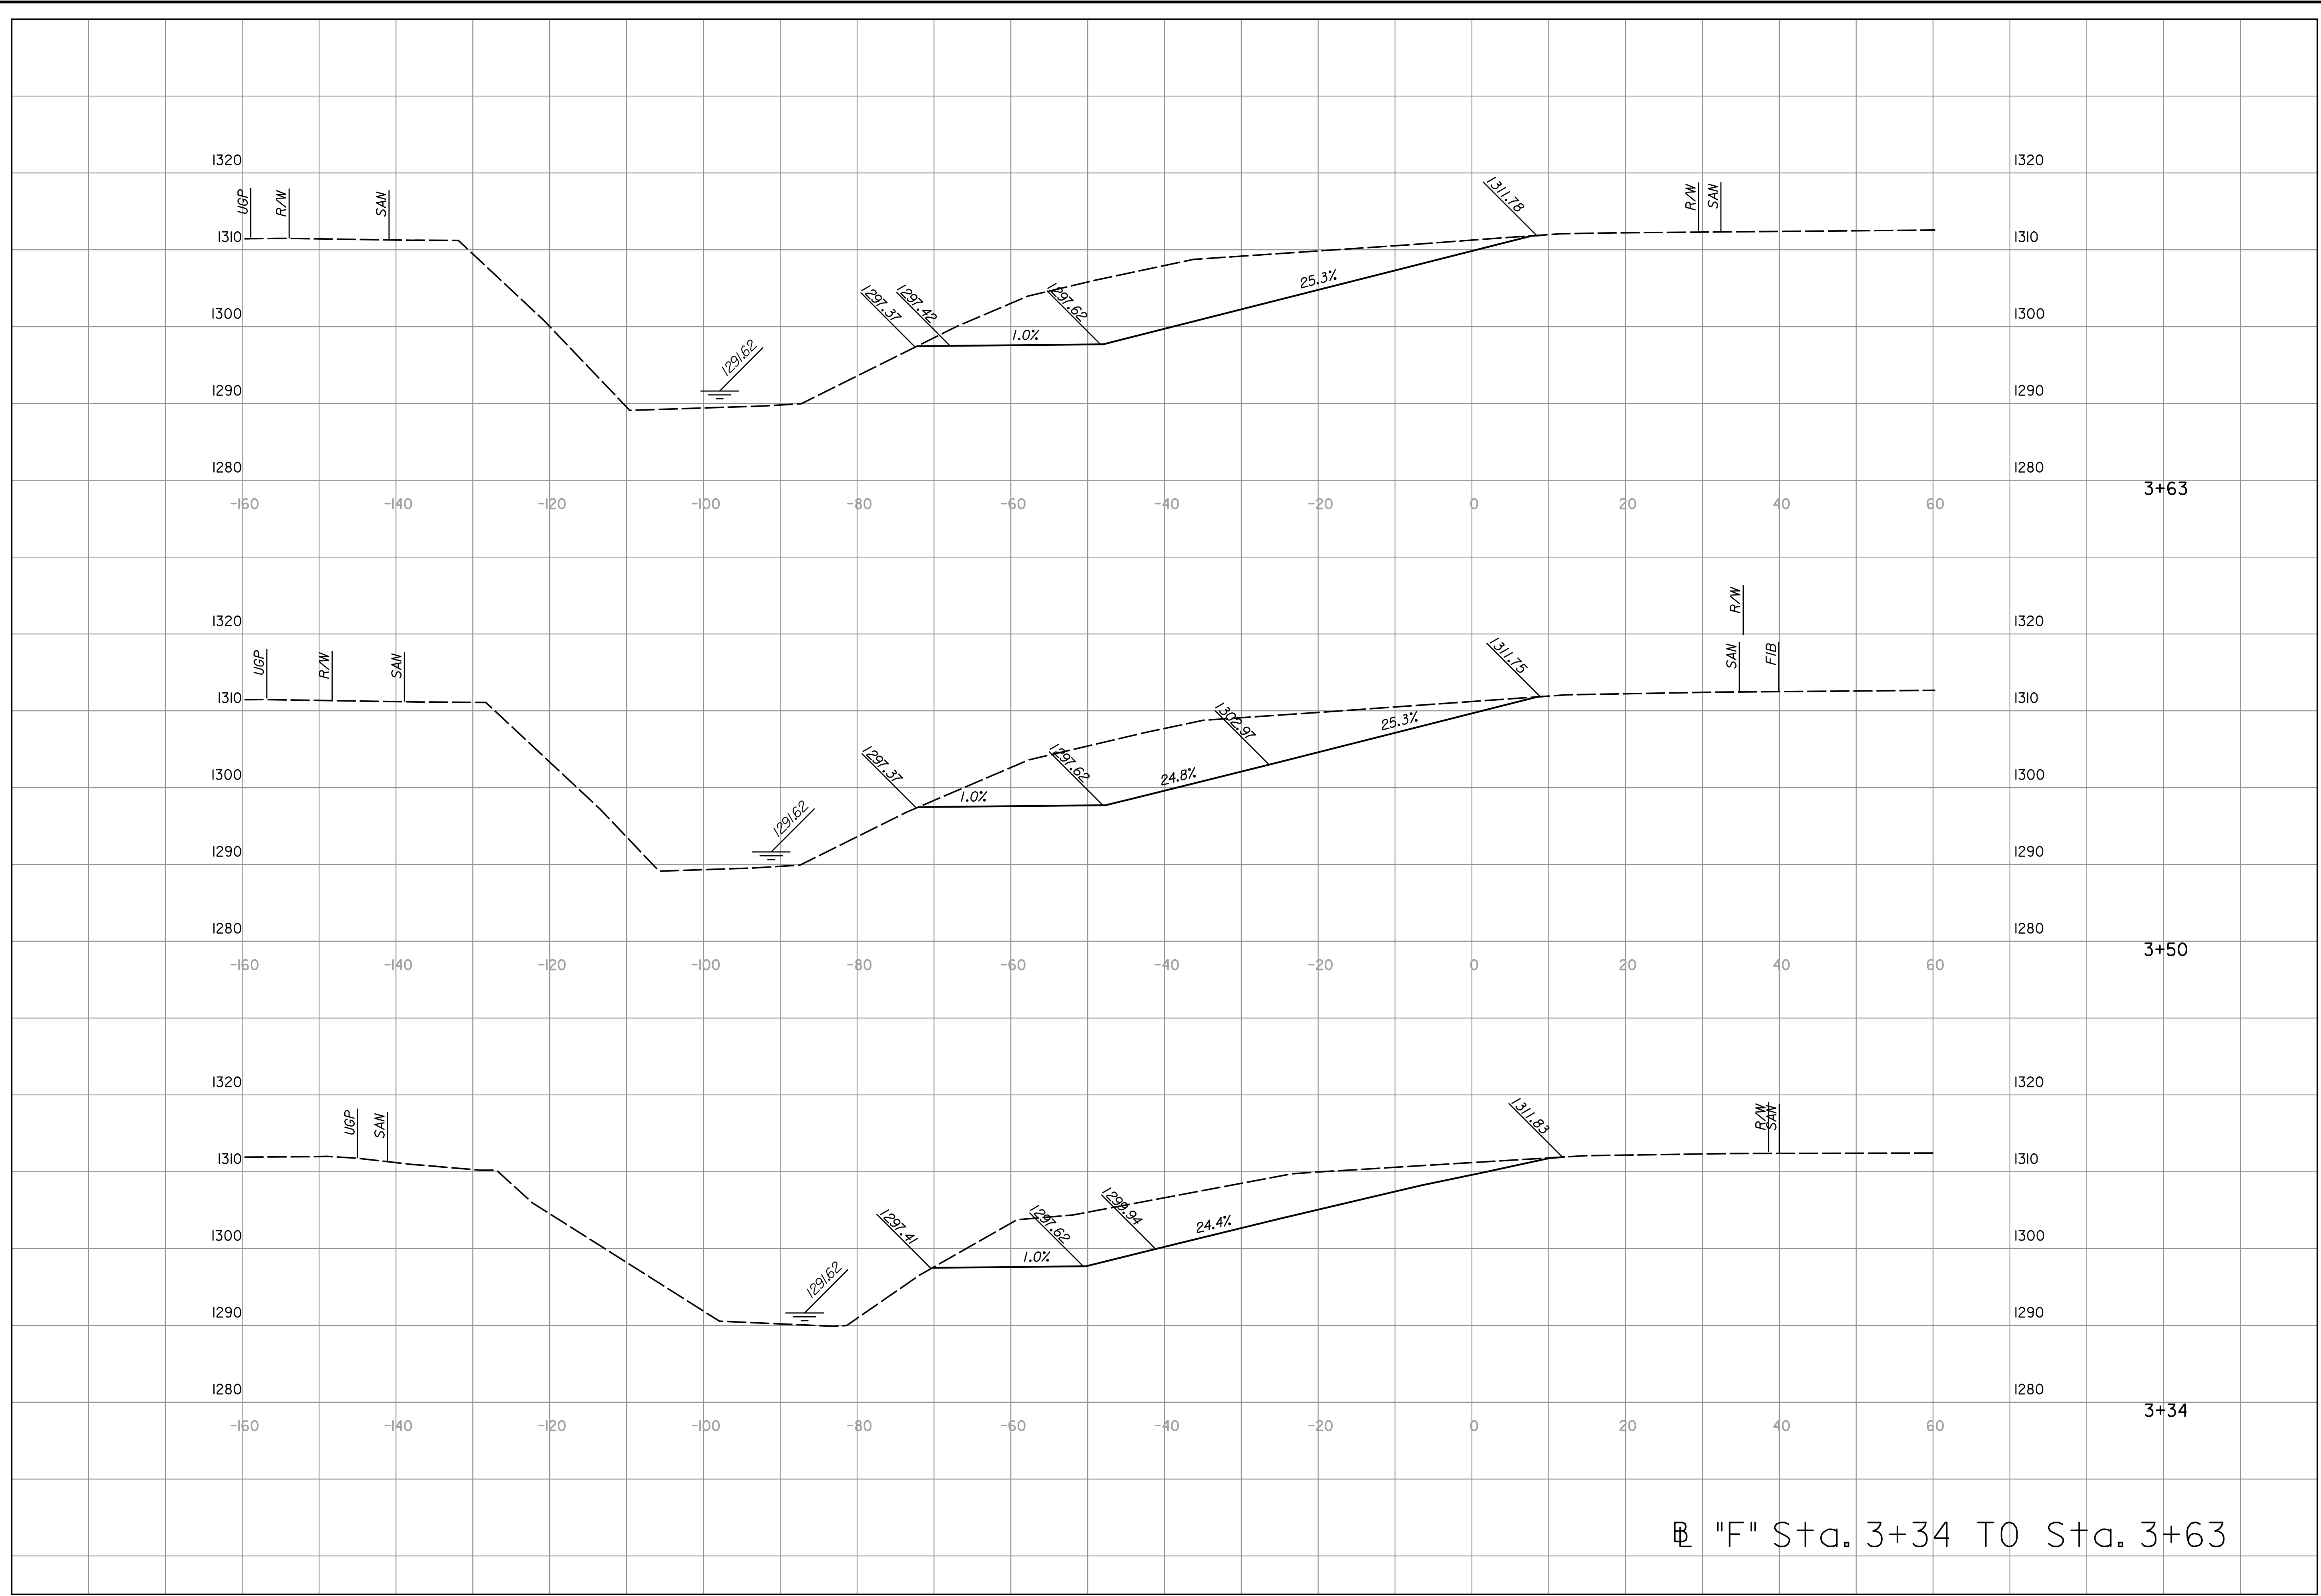

Ⓢ "F" Sta. 3+34 TO Sta. 3+63



CITY OF
 WICHITA, KANSAS



NO.	DATE	BY	APP'D	REVISIONS
4				
3				
2				
1				

**GYPSUM CREEK FLOOD CONTROL
 BASELINE "F" STA. 3+34 TO Sta. 3+63**