


APPROVED	DESIGNED	DETAILED
DESIGNED CK.	DESIGN CK.	DETAIL CK.
QUANTITIES	QUANLCK.	TRACE CK.

Plotted on: 25-OCT-2007 03:02 PM Model: Model
 By: mpotts Plot Scale: 10.000000x1.000000 Pen Table: F:\44616 - Gyp Cr P.W Final\Library\p120-f.plt
 Design File Name: F:\44616 - Gyp Cr P.W Final\CD\Xsect\Gyp.Crk.X-Sect.dgn

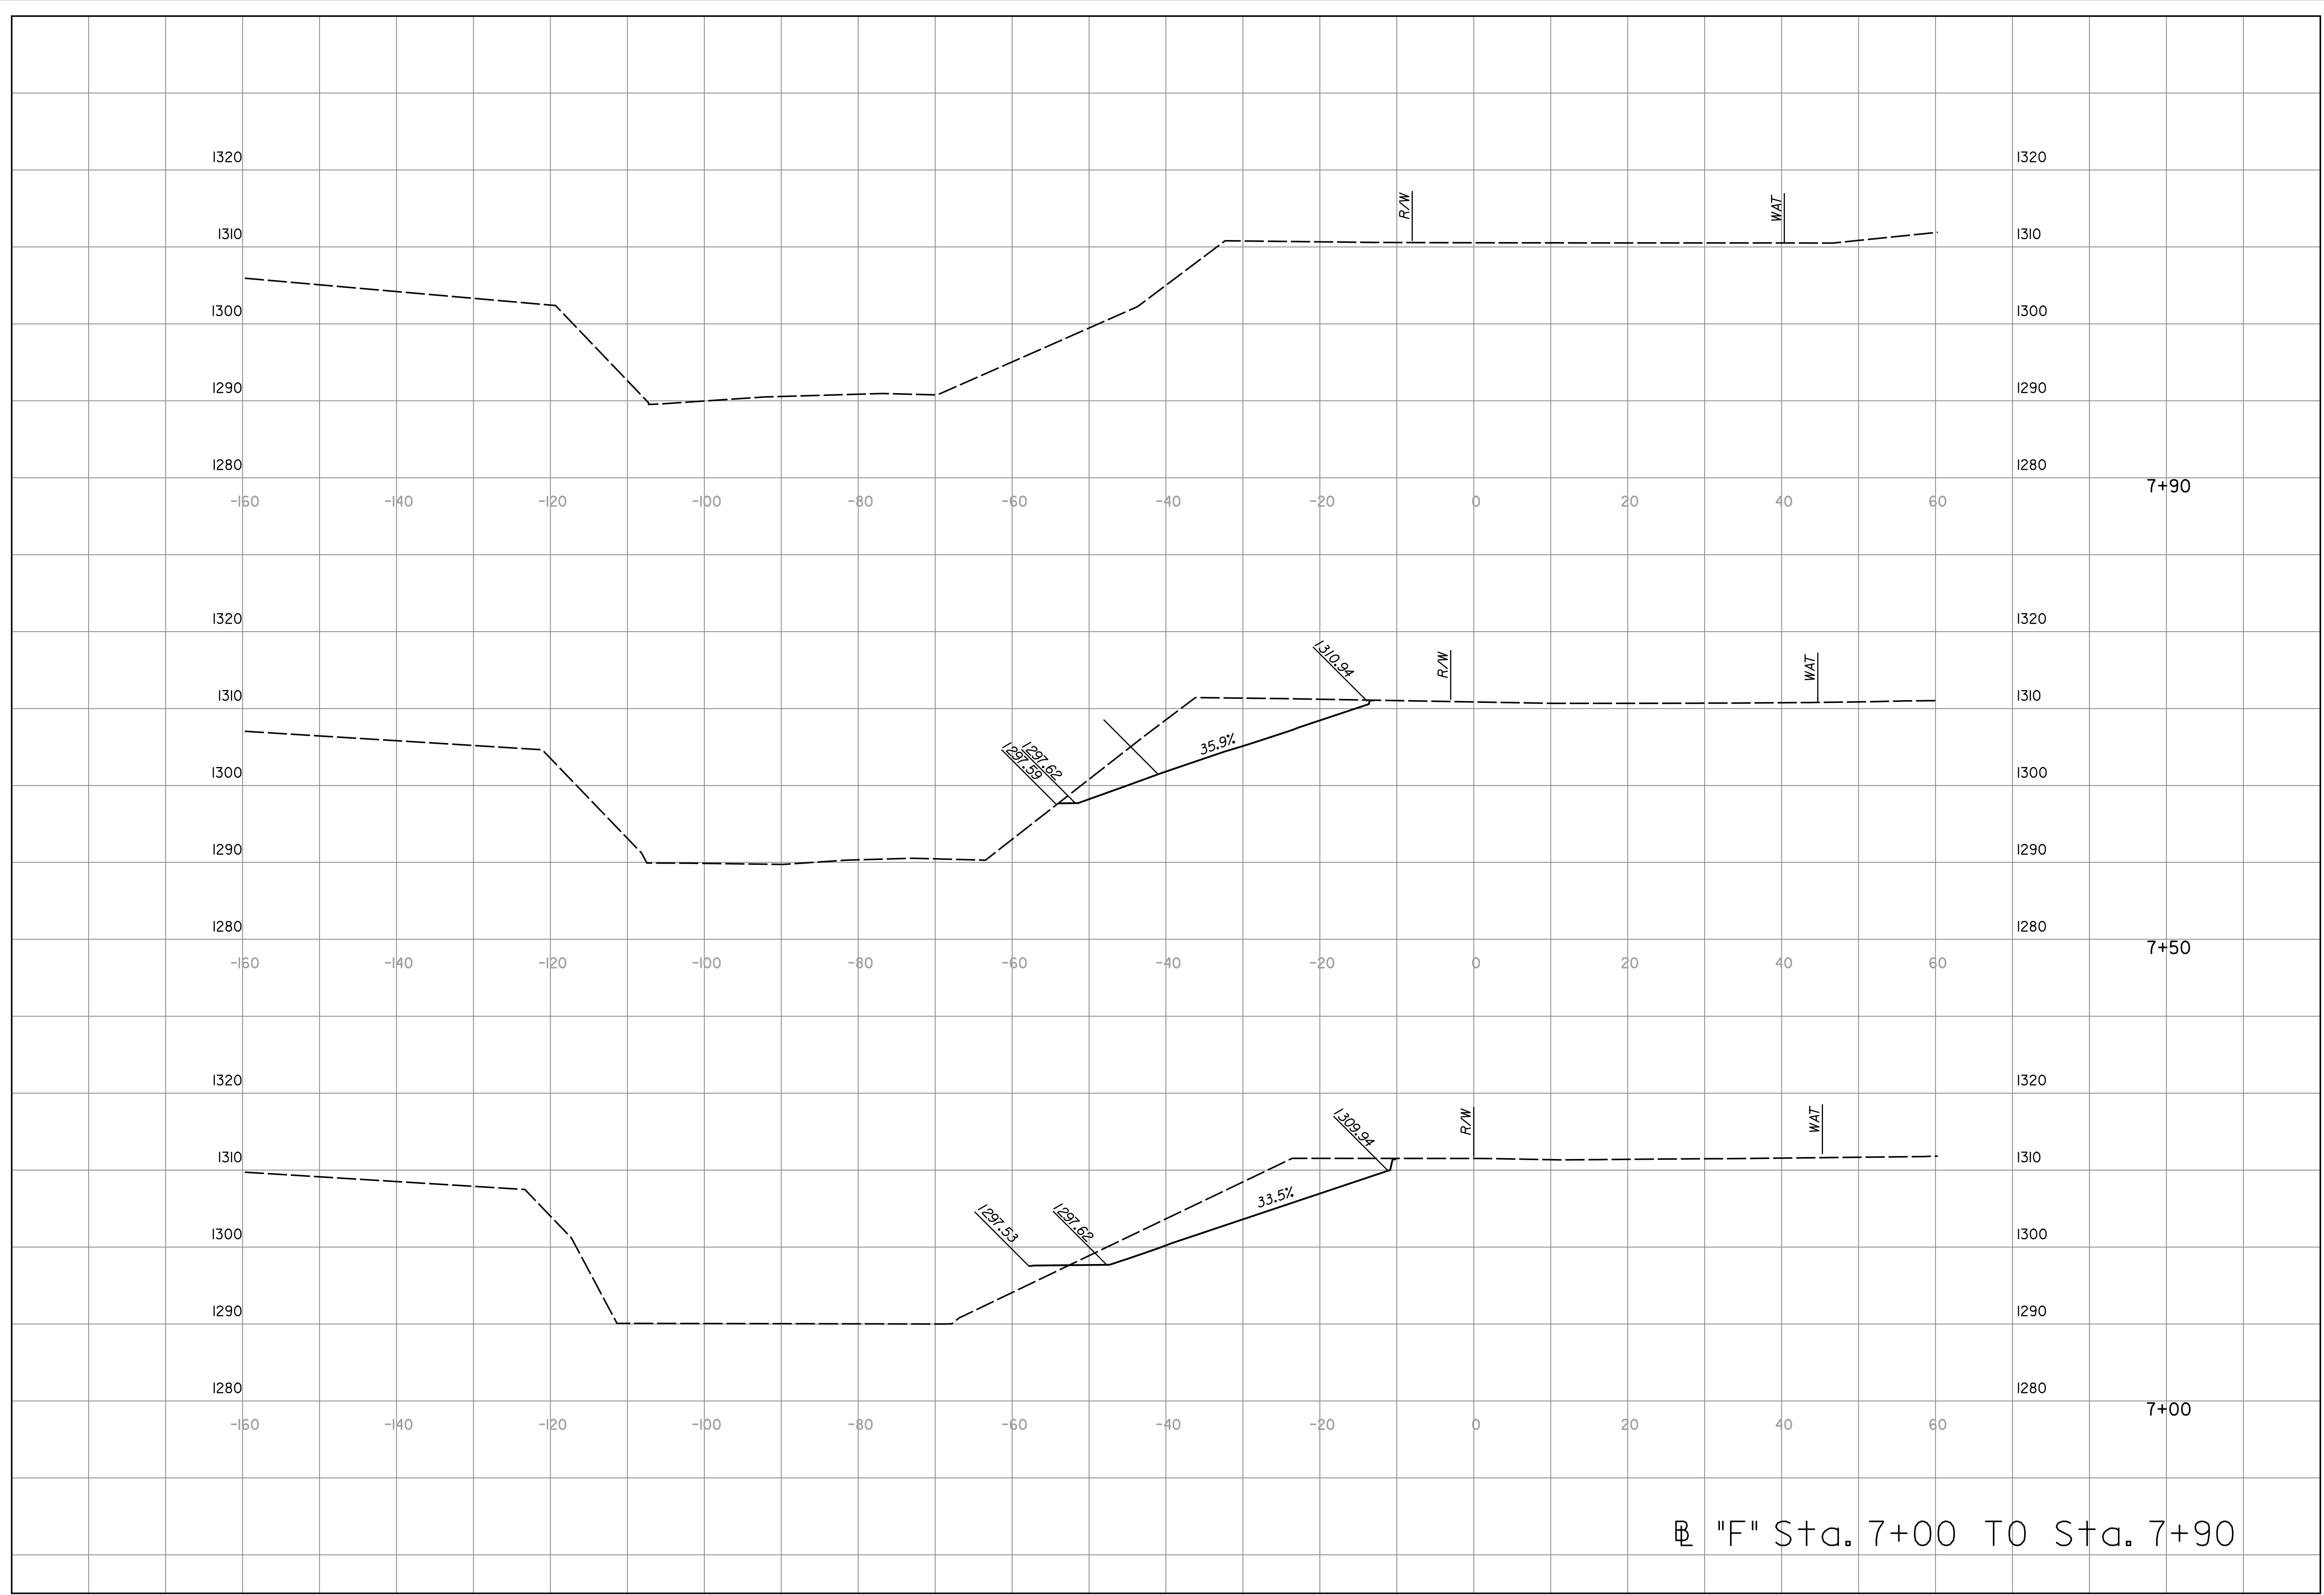

Ⓡ "F" Sta. 7+00 TO Sta. 7+90

SHEET NO. 62 TOTAL SHEETS 65

7460 W 130th St, Suite 400
 Overland Park, KS 66213
 (913) 481-8833



CITY OF
 WICHITA, KANSAS



NO.	DATE	BY	APP'D	REVISIONS
4				
3				
2				
1				

GYPNUM CREEK FLOOD CONTROL
 BASELINE "F" STA. 7+00 TO STA. 7+90