


T E C
TRAFFIC ENGINEERING CONSULTANTS
 6000 S. Western, Suite 300 - Oklahoma City, OK 73139, Ph: 405-728-7721, Fax: 405-728-8848, Web: www.tecotc.com

Todd E. Butler
 TODD E. BUTLER, P.E. # 18775
 C.A. # E-1150, RENEWAL 12-31-07
 KANSAS PROFESSIONAL ENGINEER
 LICENSED 18710

DATE: 3-26-07

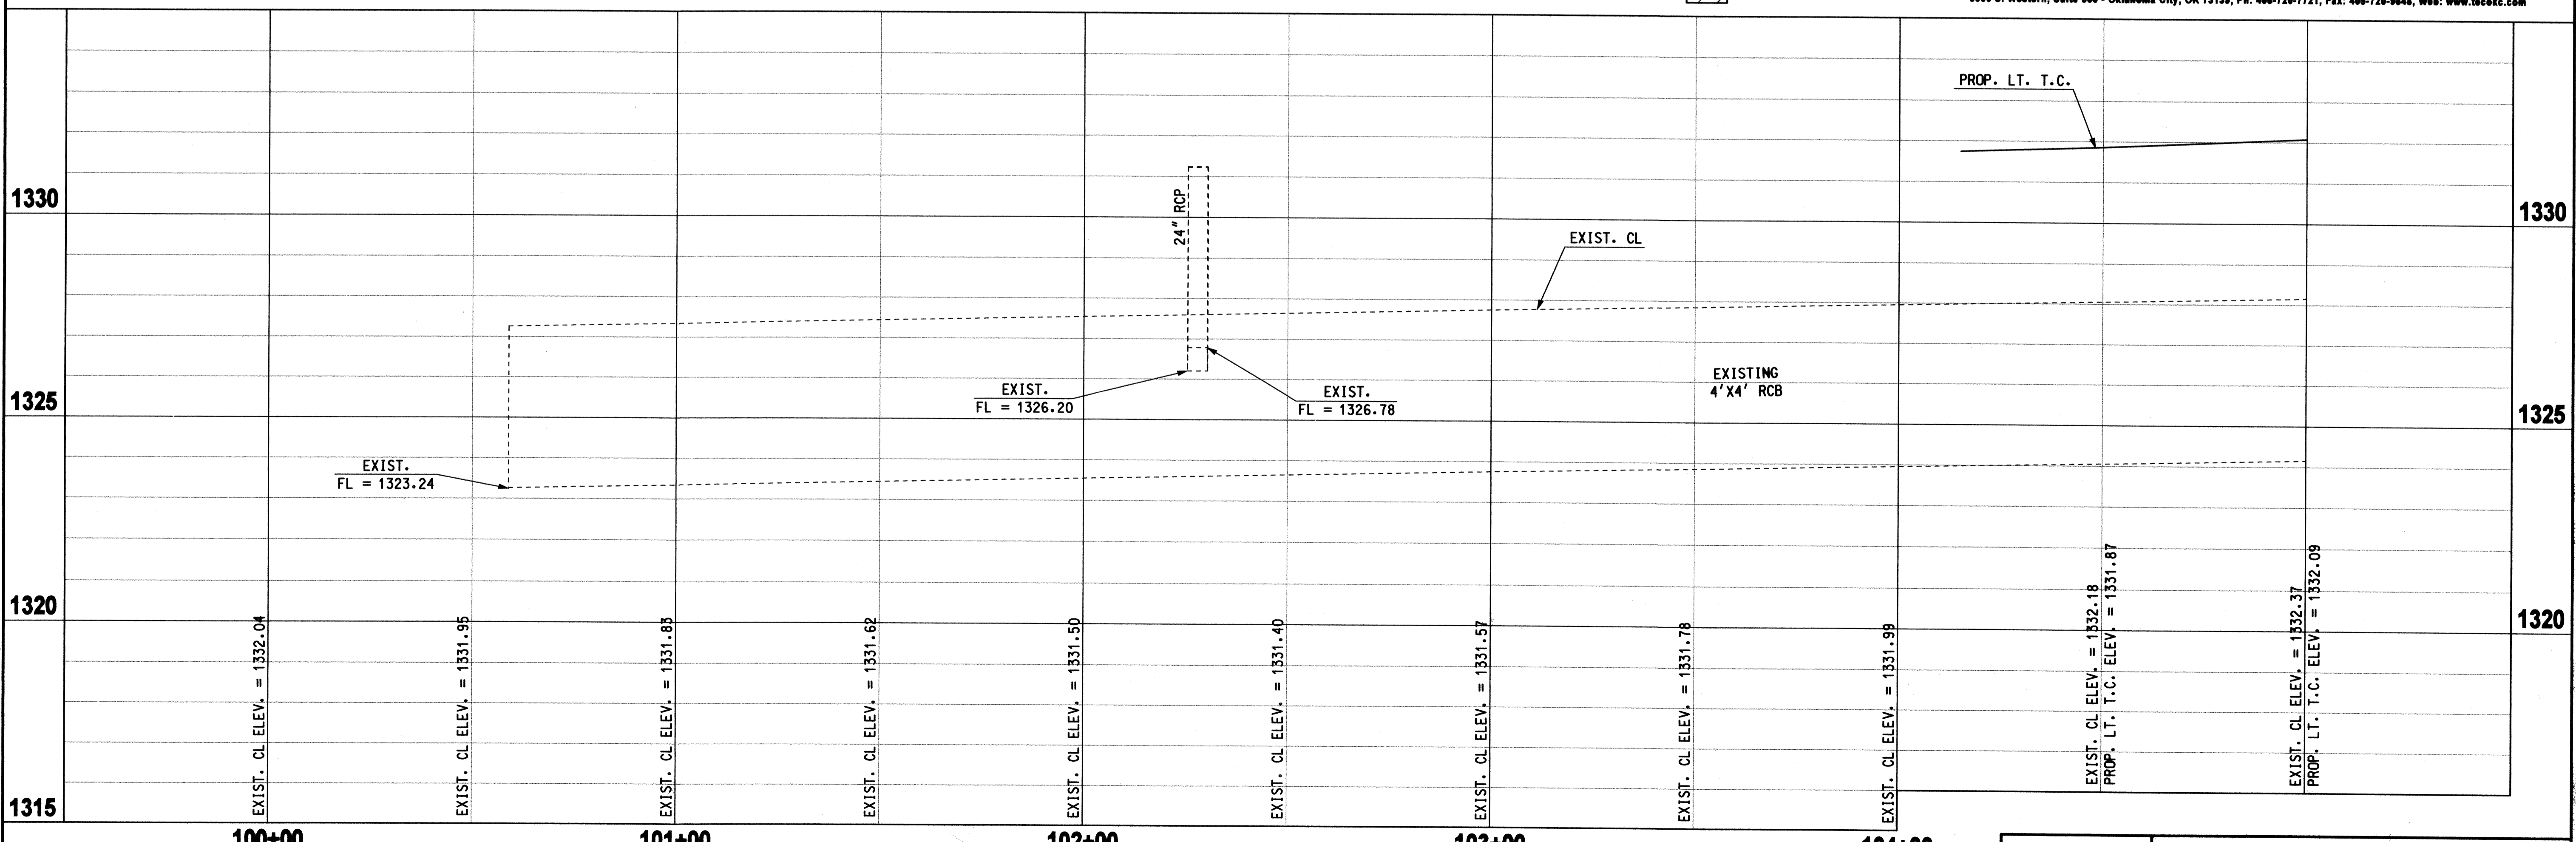

03/26/07 F:\CAD\T-663\PP-REV2.dgn