


DATE	
BY	
REFERENCES NOTED	
REFERENCES CHECKED	

DSNR: JPS OPER: JGP SCALE: 1:500
 I:/1997/97362/maize_rd/WMZRP.DGN 10-28-1999 14:52:21 LAST REV: 6-1-2001 BY: svb

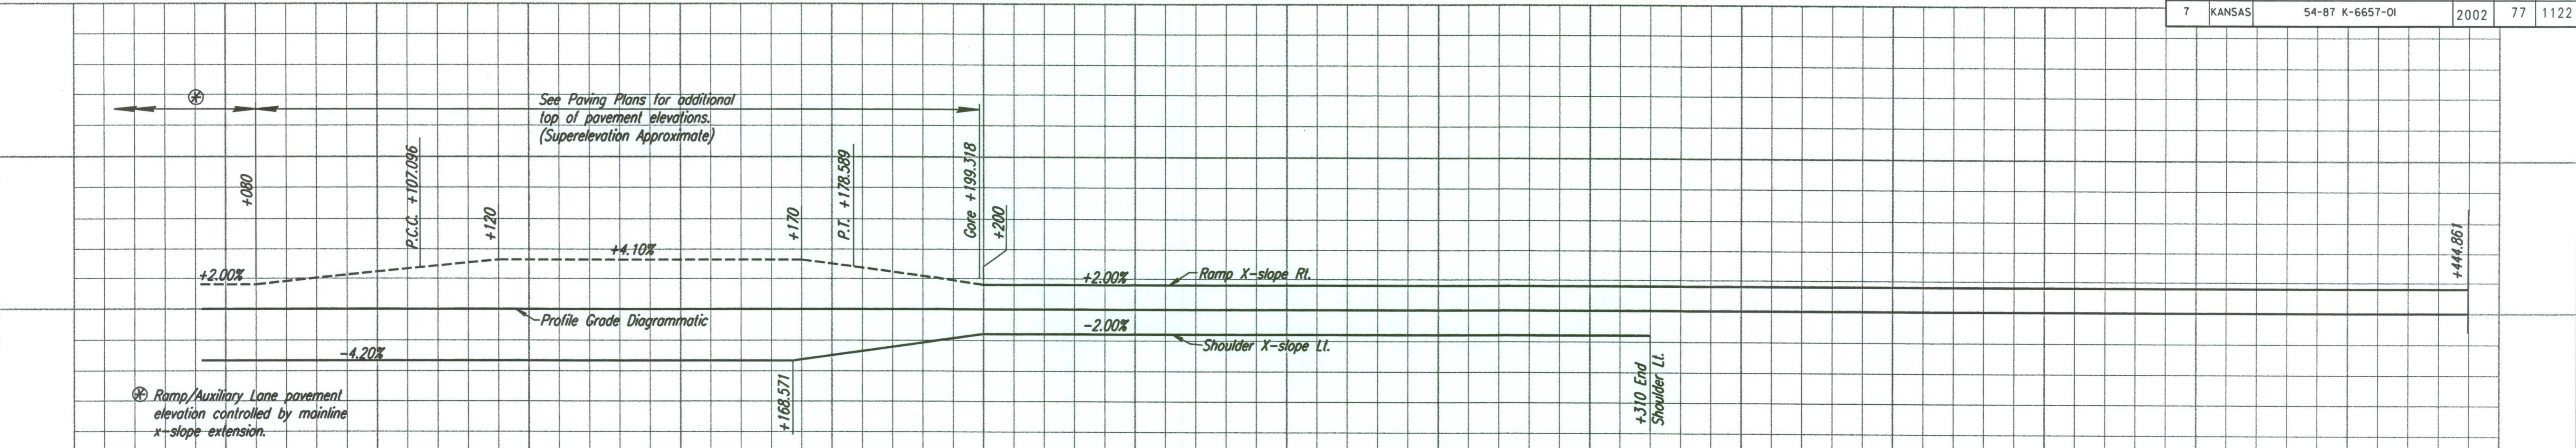

SUPERELEVATION DIAGRAM MAIZE RD. RAMP NS-W

