
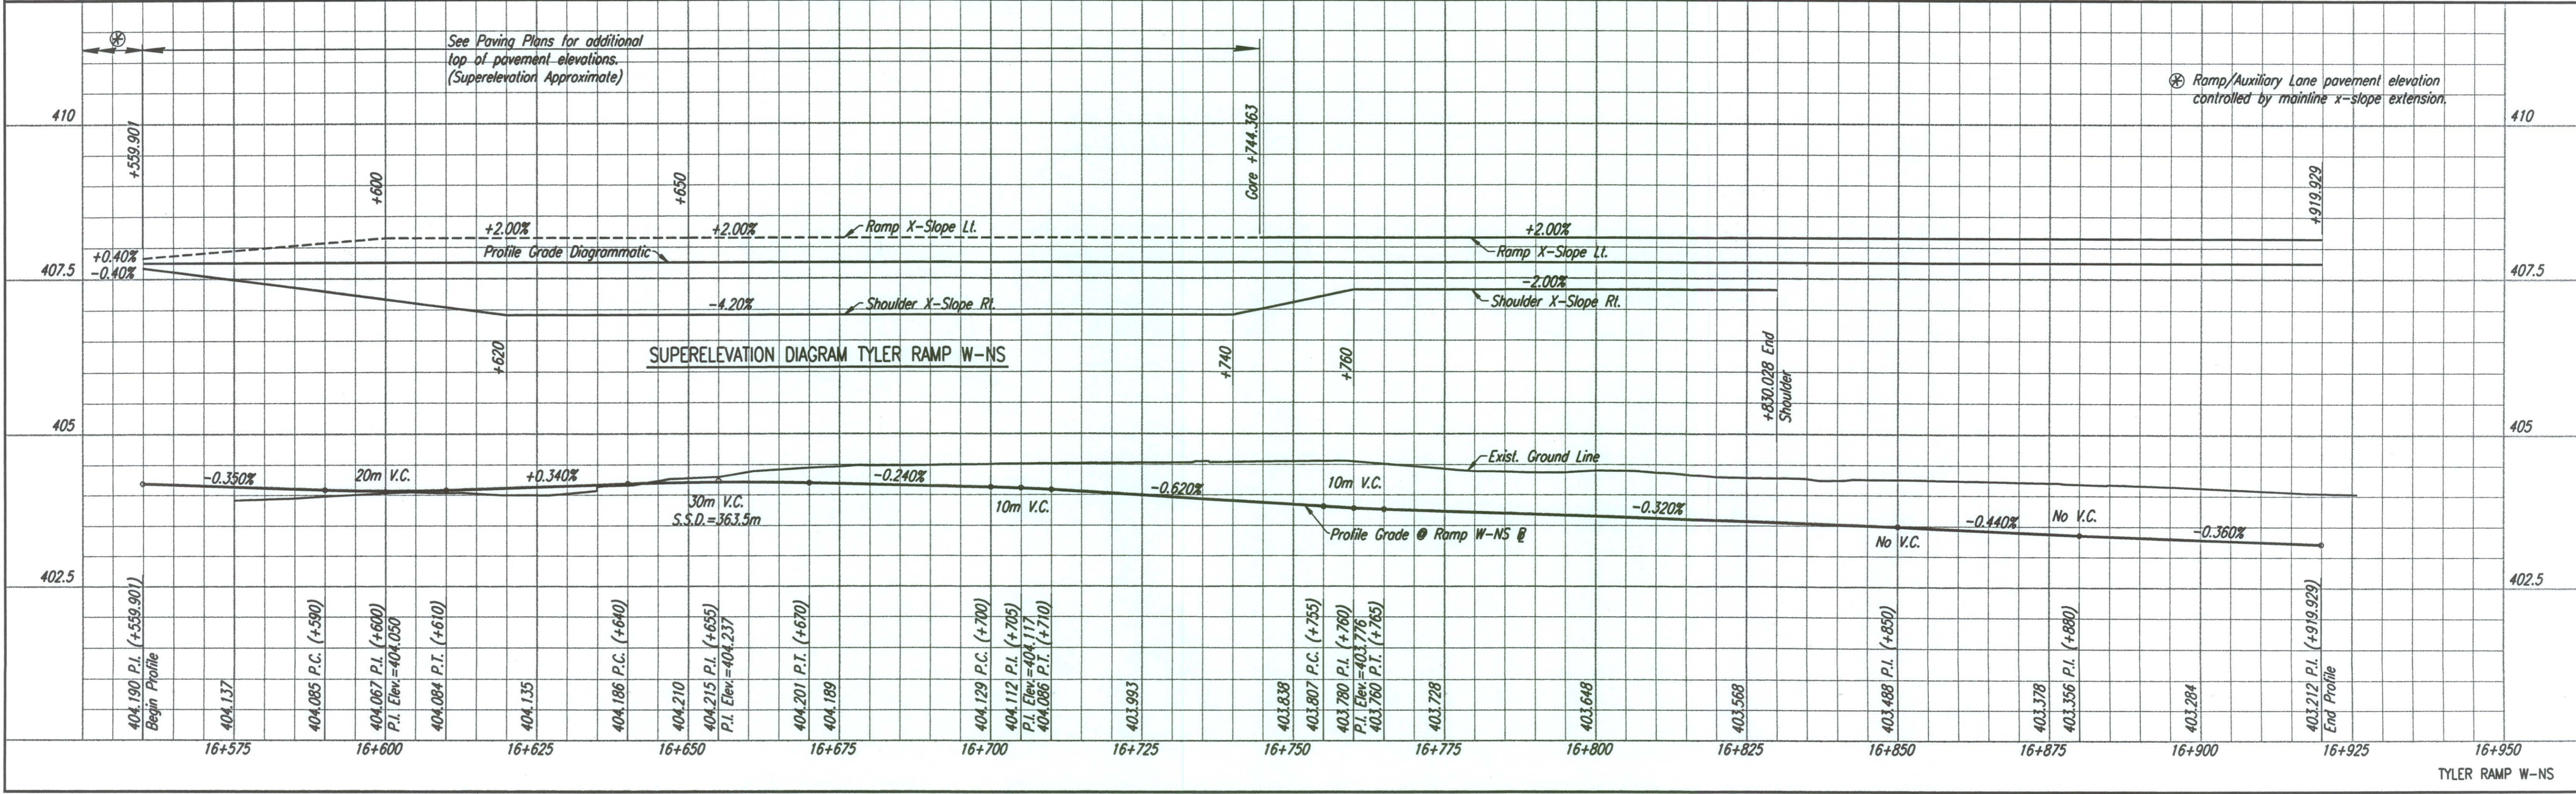


DATE	
BY	
REFERENCES NOTED	
REFERENCES CHECKED	

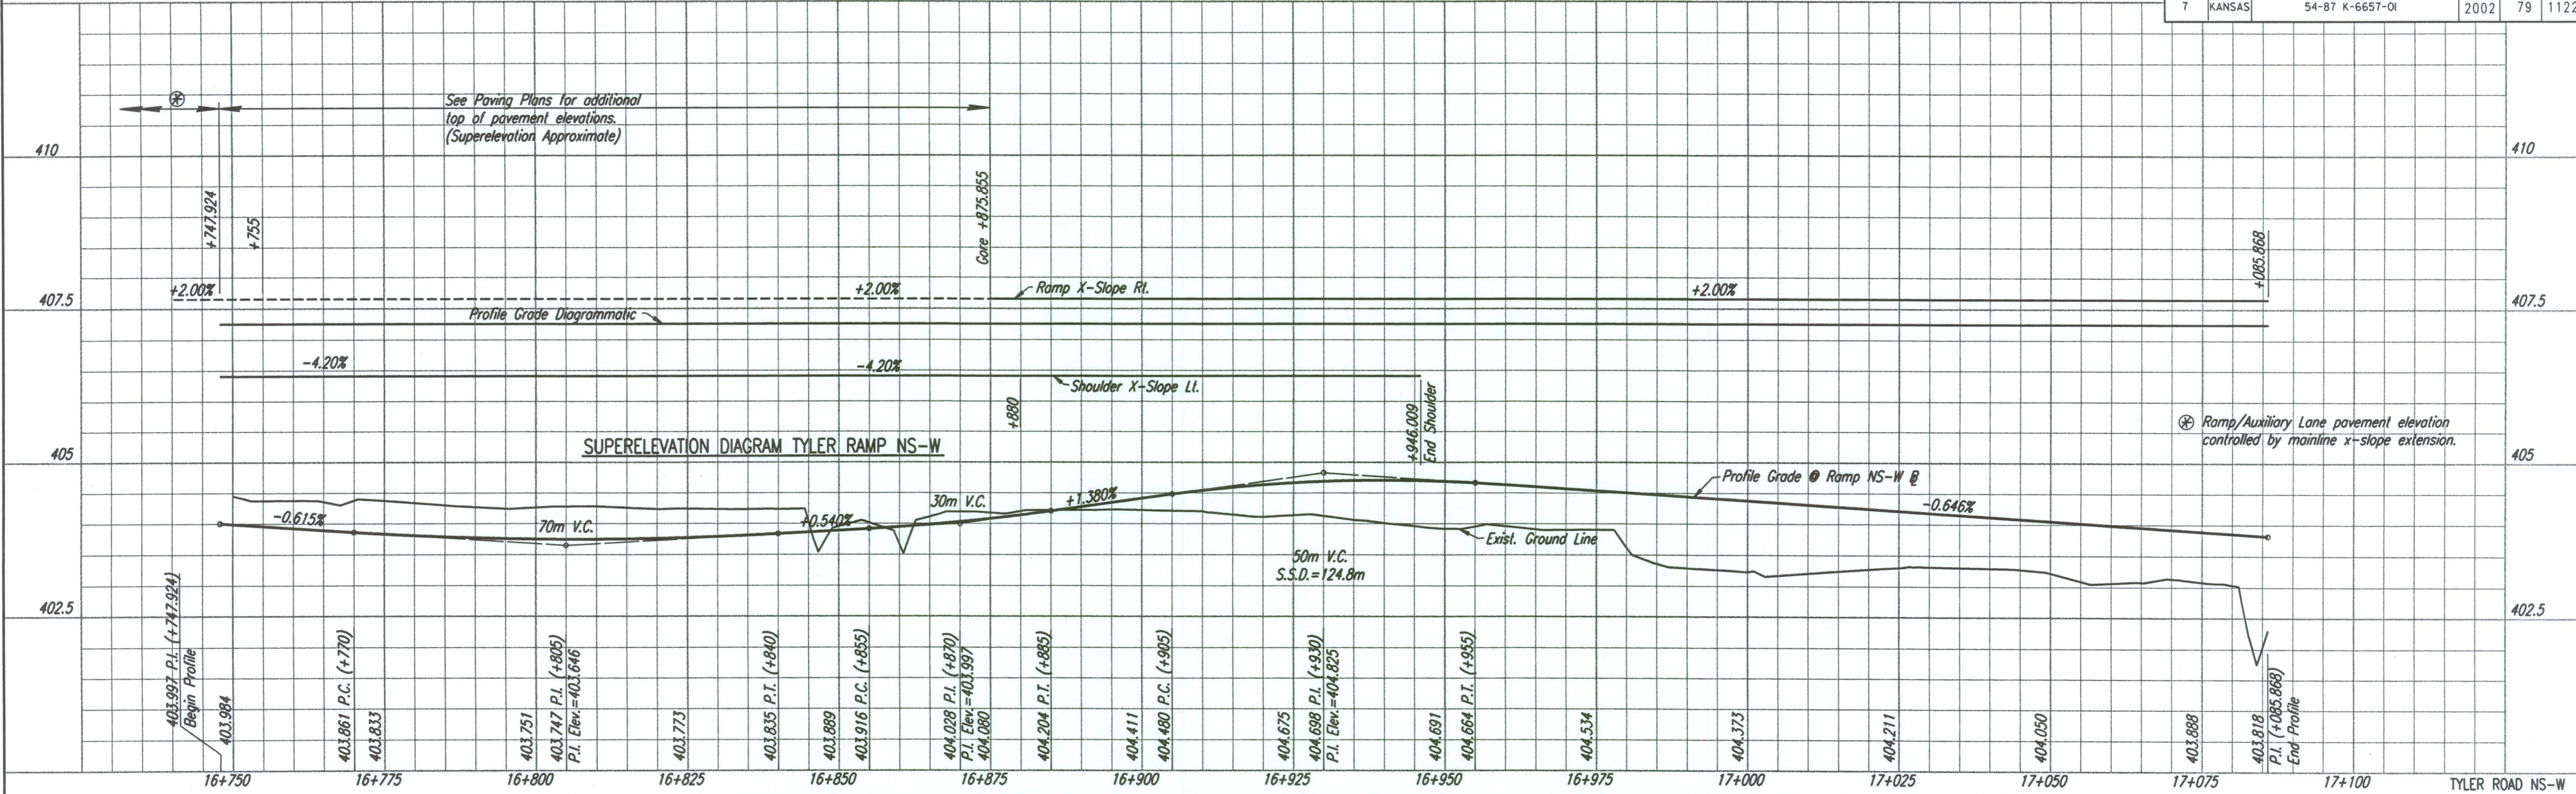

DSNR: WDH OPER: JGP SCALE: 1:500
 1/1997/97362/TYLER RD/TYLERMPW.DGN 11-29-1999 14:36:33 LAST REV: 10-1-01 BY: JGP