


FHWA REGION NO.	STATE	PROJECT NO.	YEAR	SHEET NO.	TOTAL SHEETS
7	KANSAS	54-87 K-6657-01	2002	695	1122

REFERENCES NOTED	DATE
REFERENCES CHECKED	


DSNR: WDH OPER: JGP SCALE: 1:500  
 I:/1997/97362/MARKING/PL194.DGN 3-09-2001 9:10:30 LAST REV: 1-24-2002 BY: svb

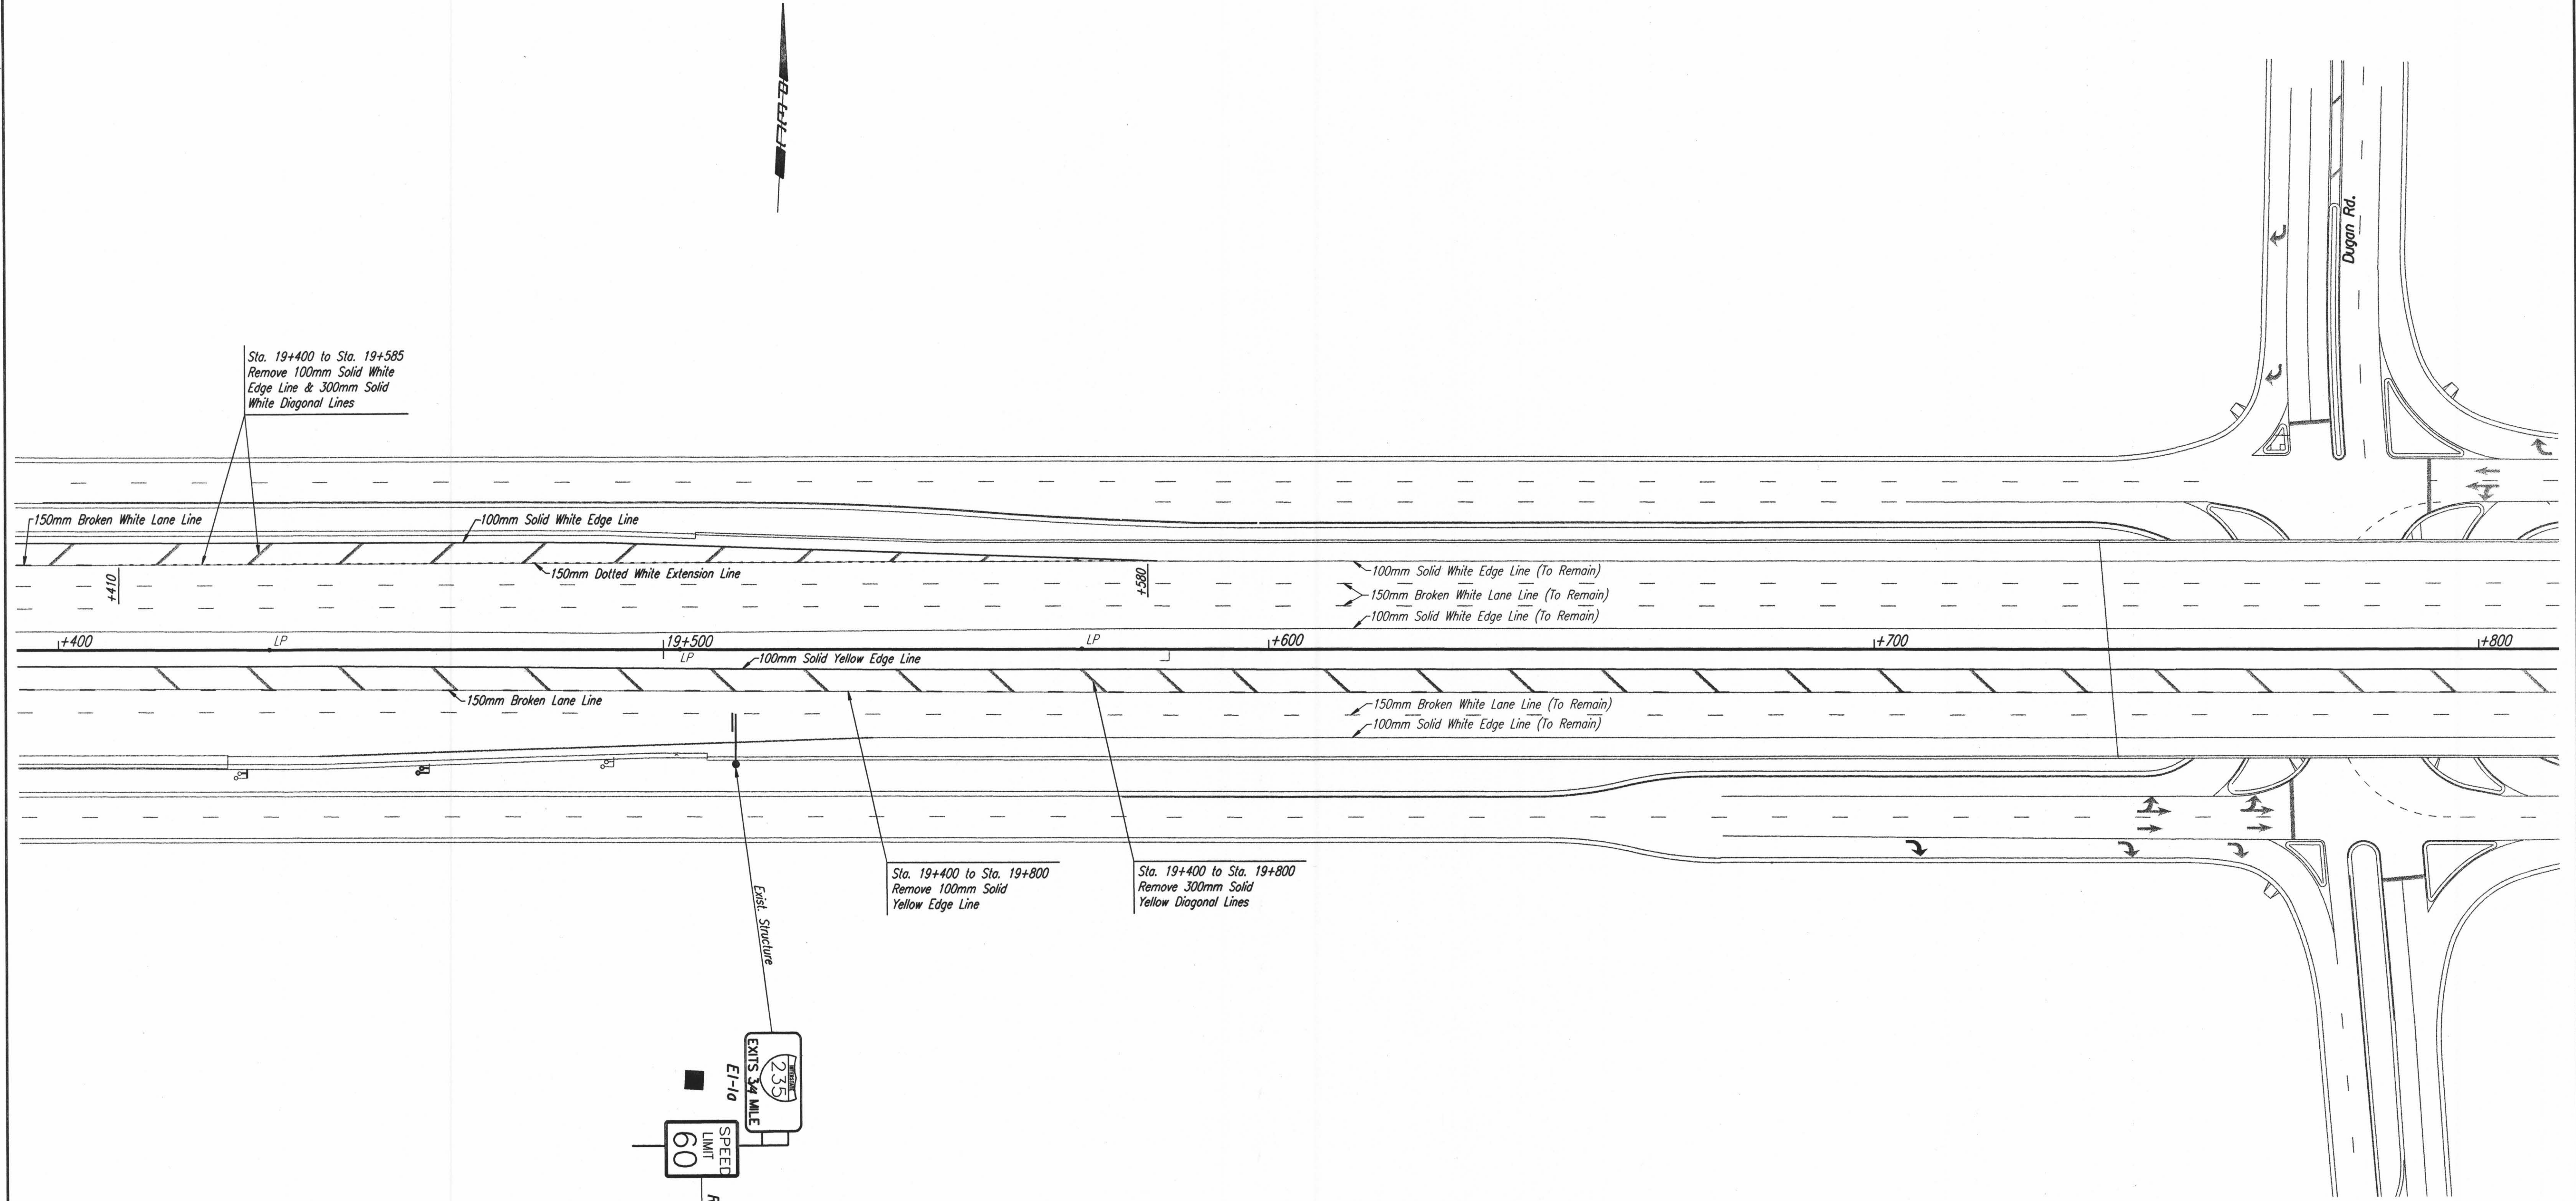

Sta. 19+400 to Sta. 19+585  
 Remove 100mm Solid White Edge Line & 300mm Solid White Diagonal Lines

Sta. 19+400 to Sta. 19+800  
 Remove 100mm Solid Yellow Edge Line

Sta. 19+400 to Sta. 19+800  
 Remove 300mm Solid Yellow Diagonal Lines

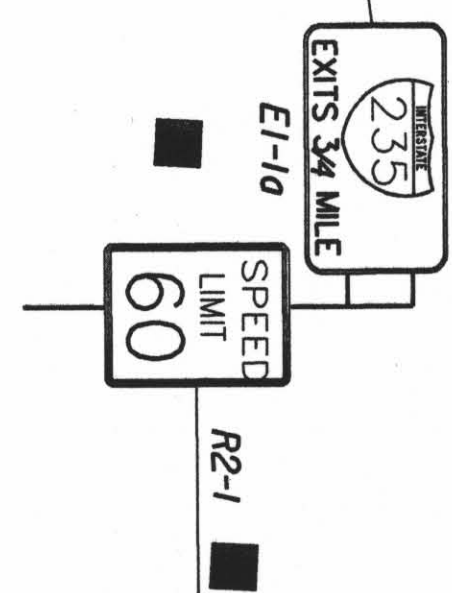

No.	Revisions	By	Date
CITY OF WICHITA			
SIGNING & MARKING PLAN STA. 19+400 TO STA. 19+800			
SEDGWICK COUNTY			
<b>Professional Engineering Consultants, P.A.</b> 303 S. TOPEKA • WICHITA, KANSAS 67202 316-262-2691 • FAX 316-262-3003			
Designed by	RPG	Checked by	WDH
Drawn by	SVB	Date	April, 2002
		Job No.	97362