


FHWA REGION NO.	STATE	PROJECT NO.	YEAR	SHEET NO.	TOTAL SHEETS
7	KANSAS	54-87 K-6657-01	2002	818	1122

REFERENCES NOTED	DATE
REFERENCES CHECKED	

DSNR: OPER: JGP SCALE: 1:1000  
 I:/1997/97362/SEQUENCE/STAGE IB/MZPL4000.DGN 1-11-2002 11:08:23 LAST REV: 4-15-2002 BY: svb

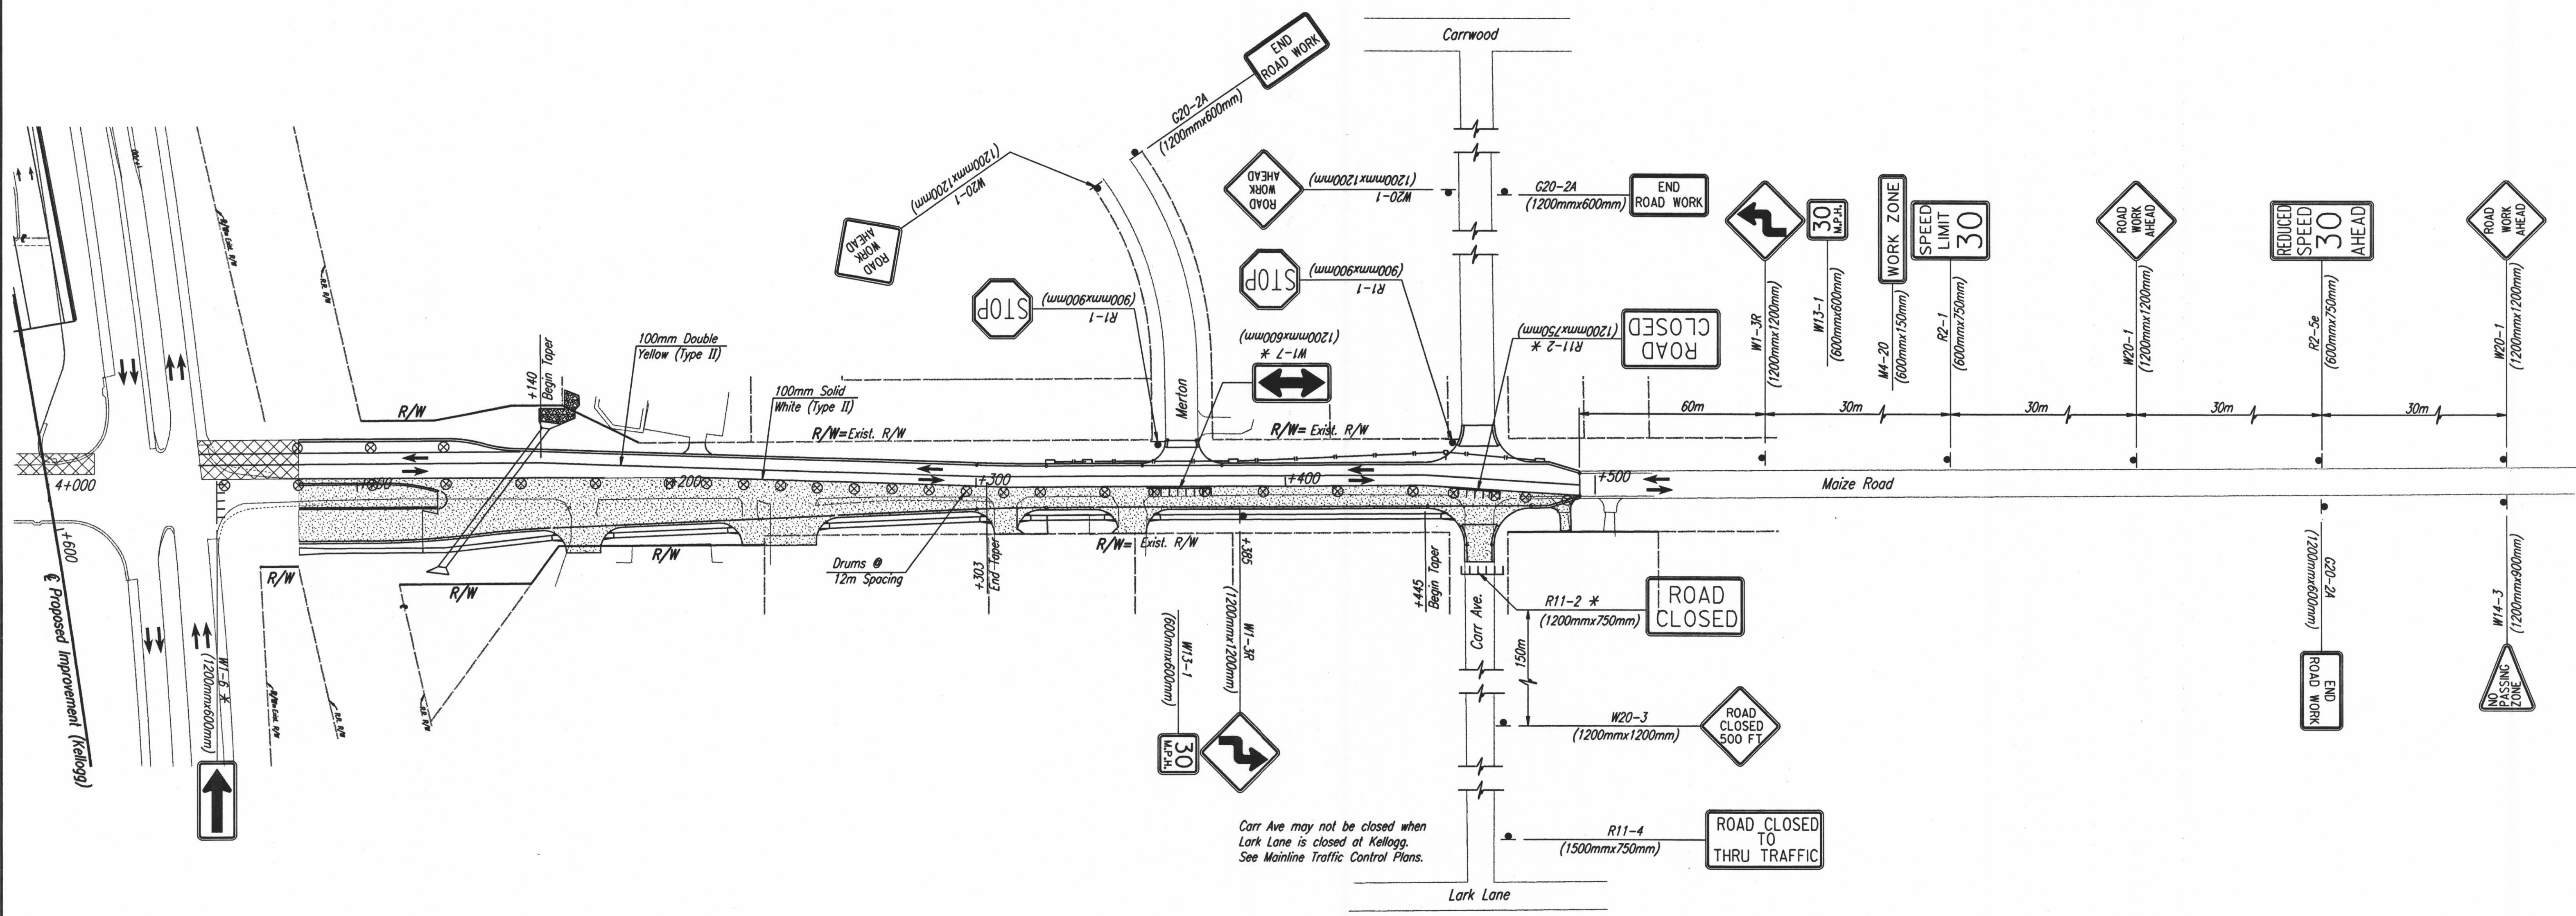

No.	Revisions	By	Date
CITY OF WICHITA <b>MAIZE ROAD</b> <b>TRAFFIC CONTROL - STAGE IB</b> <b>STA. 4+000 TO STA. 4+495</b> SEDGWICK COUNTY			
<b>Professional Engineering Consultants, P.A.</b> <small>303 S. TOPEKA • WICHITA, KANSAS 67202          316-262-2691 • FAX 316-262-3003</small>			
Designed by	RPC, RWM	Checked by	WDH
Drawn by	JGP	Date	April, 2002 Job No. 97362