


REG. NO.	STATE	PROJECT NO.	YEAR	SHEET NO.	TOTAL SHEETS
7	KANSAS	54-87 K-6657-01	2002	928	1122

FINAL SURVEY NO.	DATE
SURVEYED	
BY	
PLOTTED	
TEMPLATE	
AREAS	
CHECKED	

Last Rev : 10-12-07 By: gdr  
 Scale : 100  
 Design File : I:\1997\97362\15-Builds\ dgn\ 5\ 5\ 0928-Mainline-x14980L.dgn

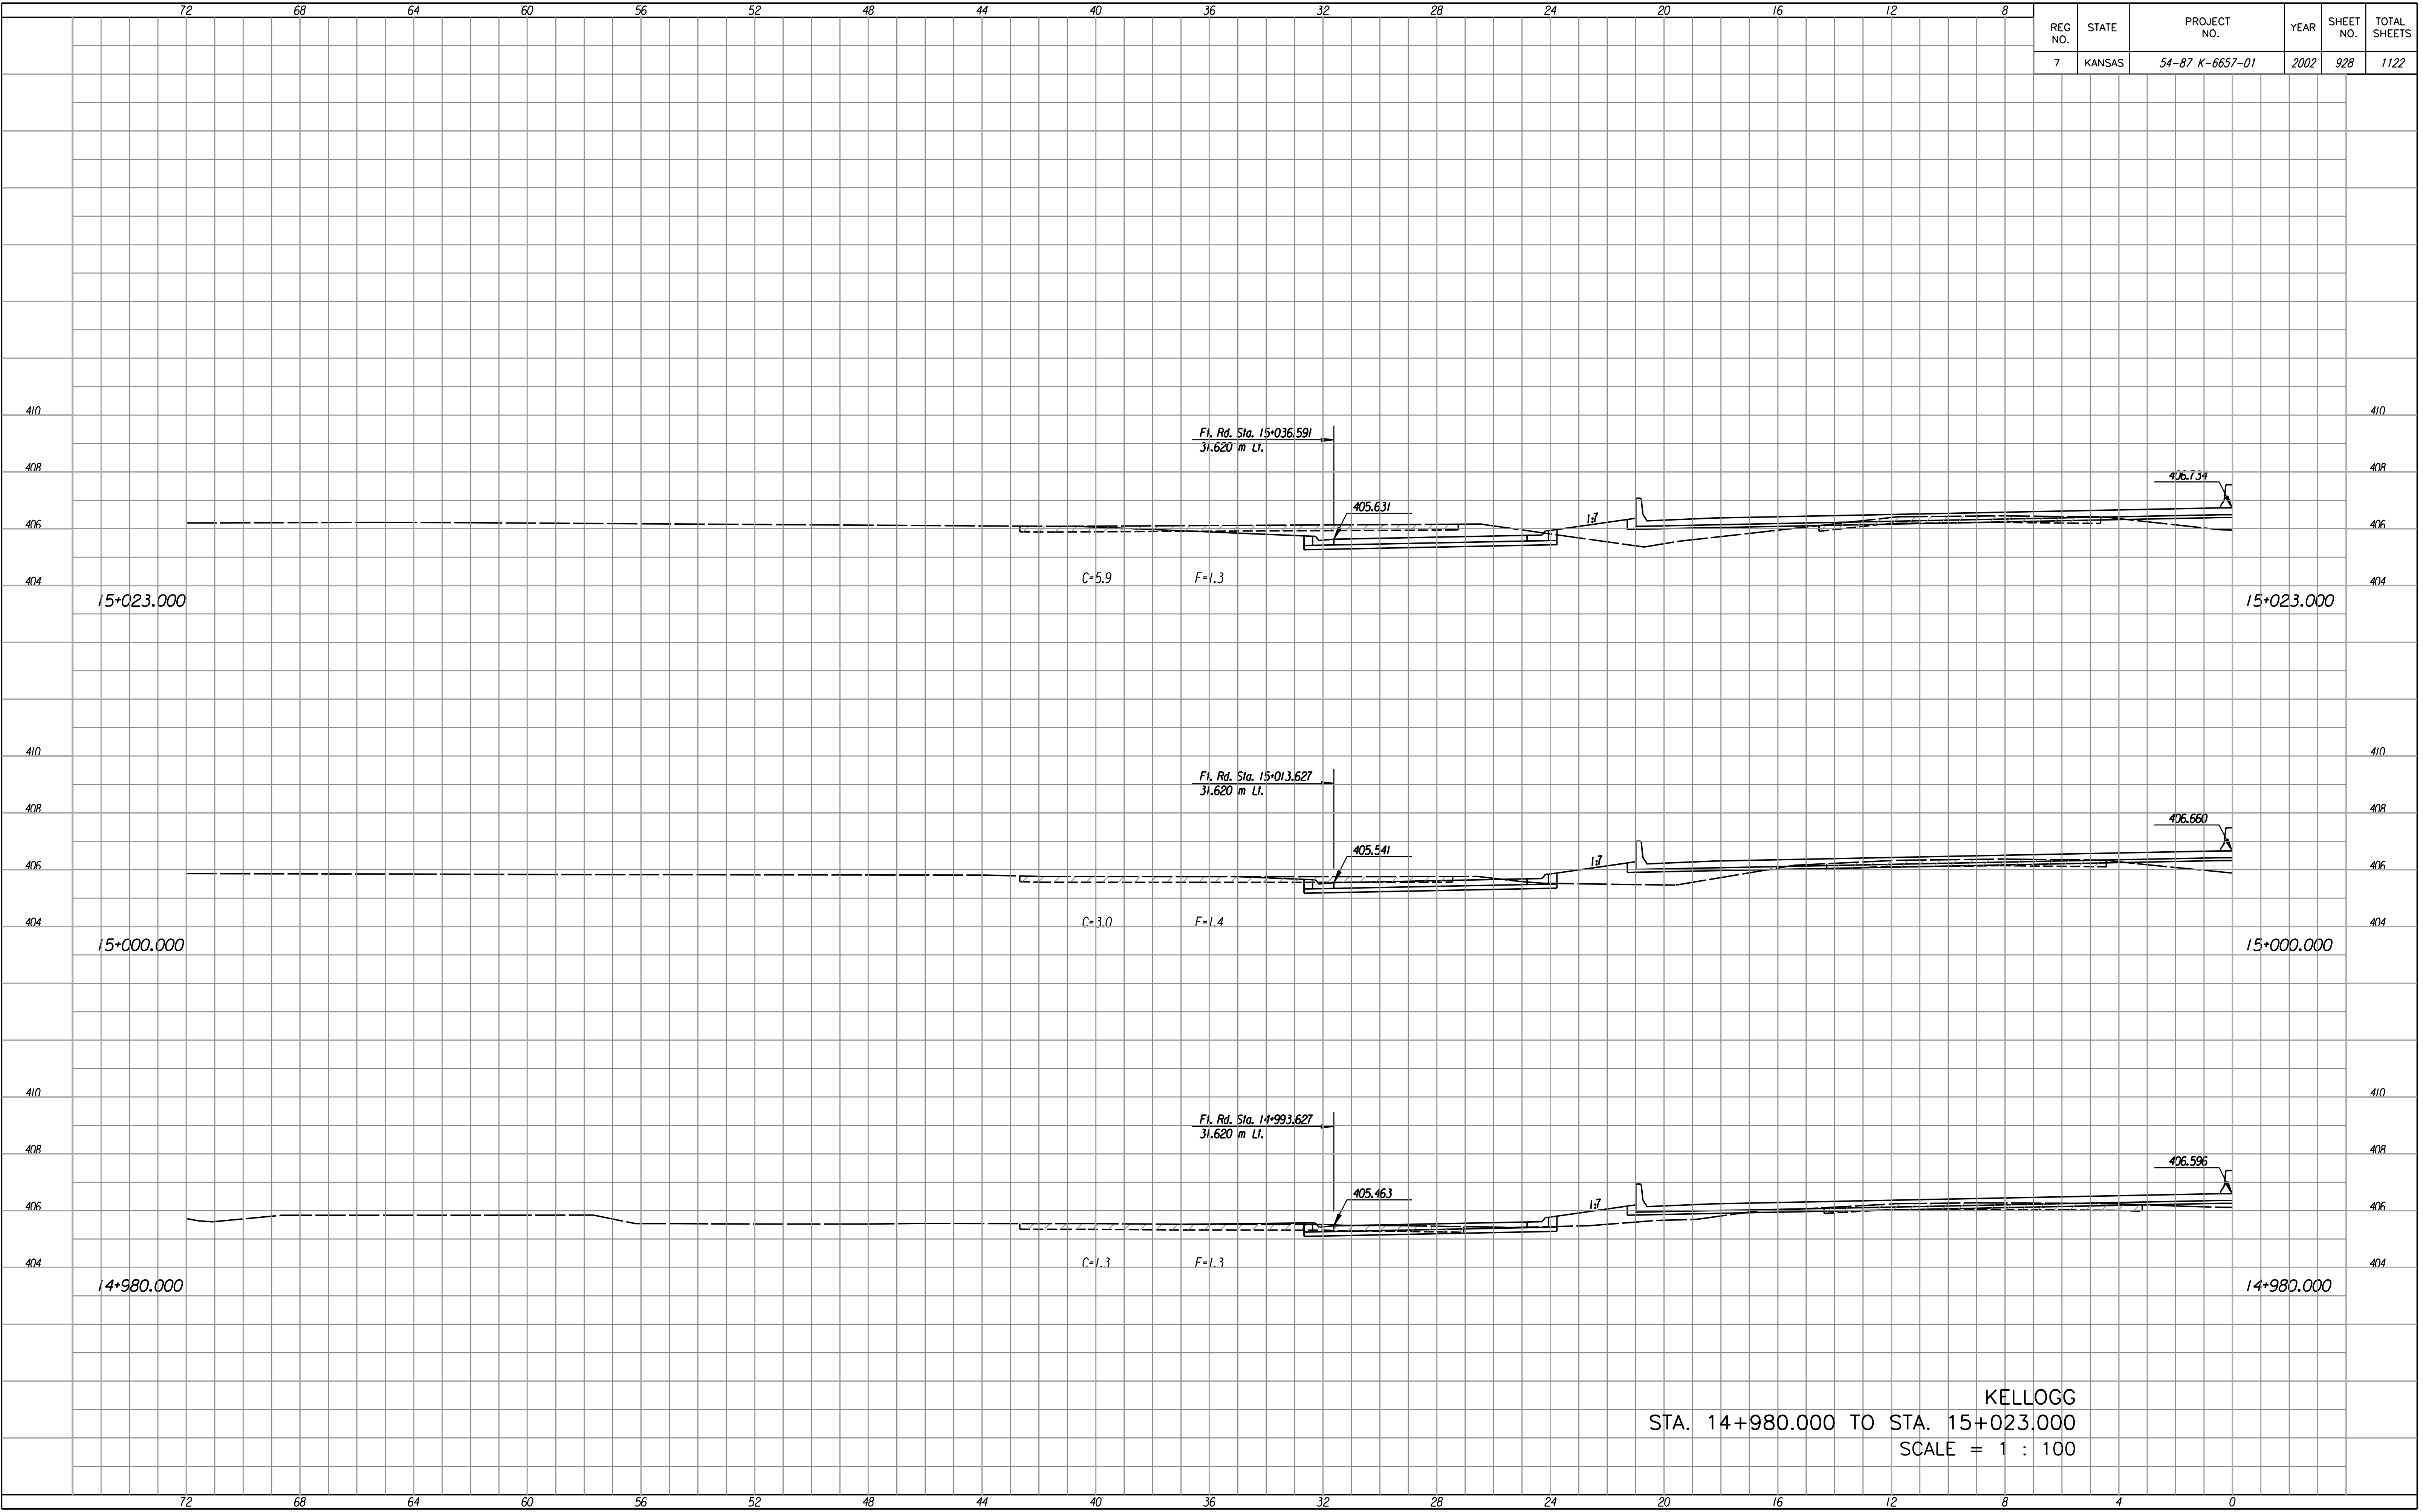

KELLOGG  
 STA. 14+980.000 TO STA. 15+023.000  
 SCALE = 1 : 100