


REG. NO.	STATE	PROJECT NO.	YEAR	SHEET NO.	TOTAL SHEETS
7	KANSAS	54-87 K-6657-01	2002	947	1122

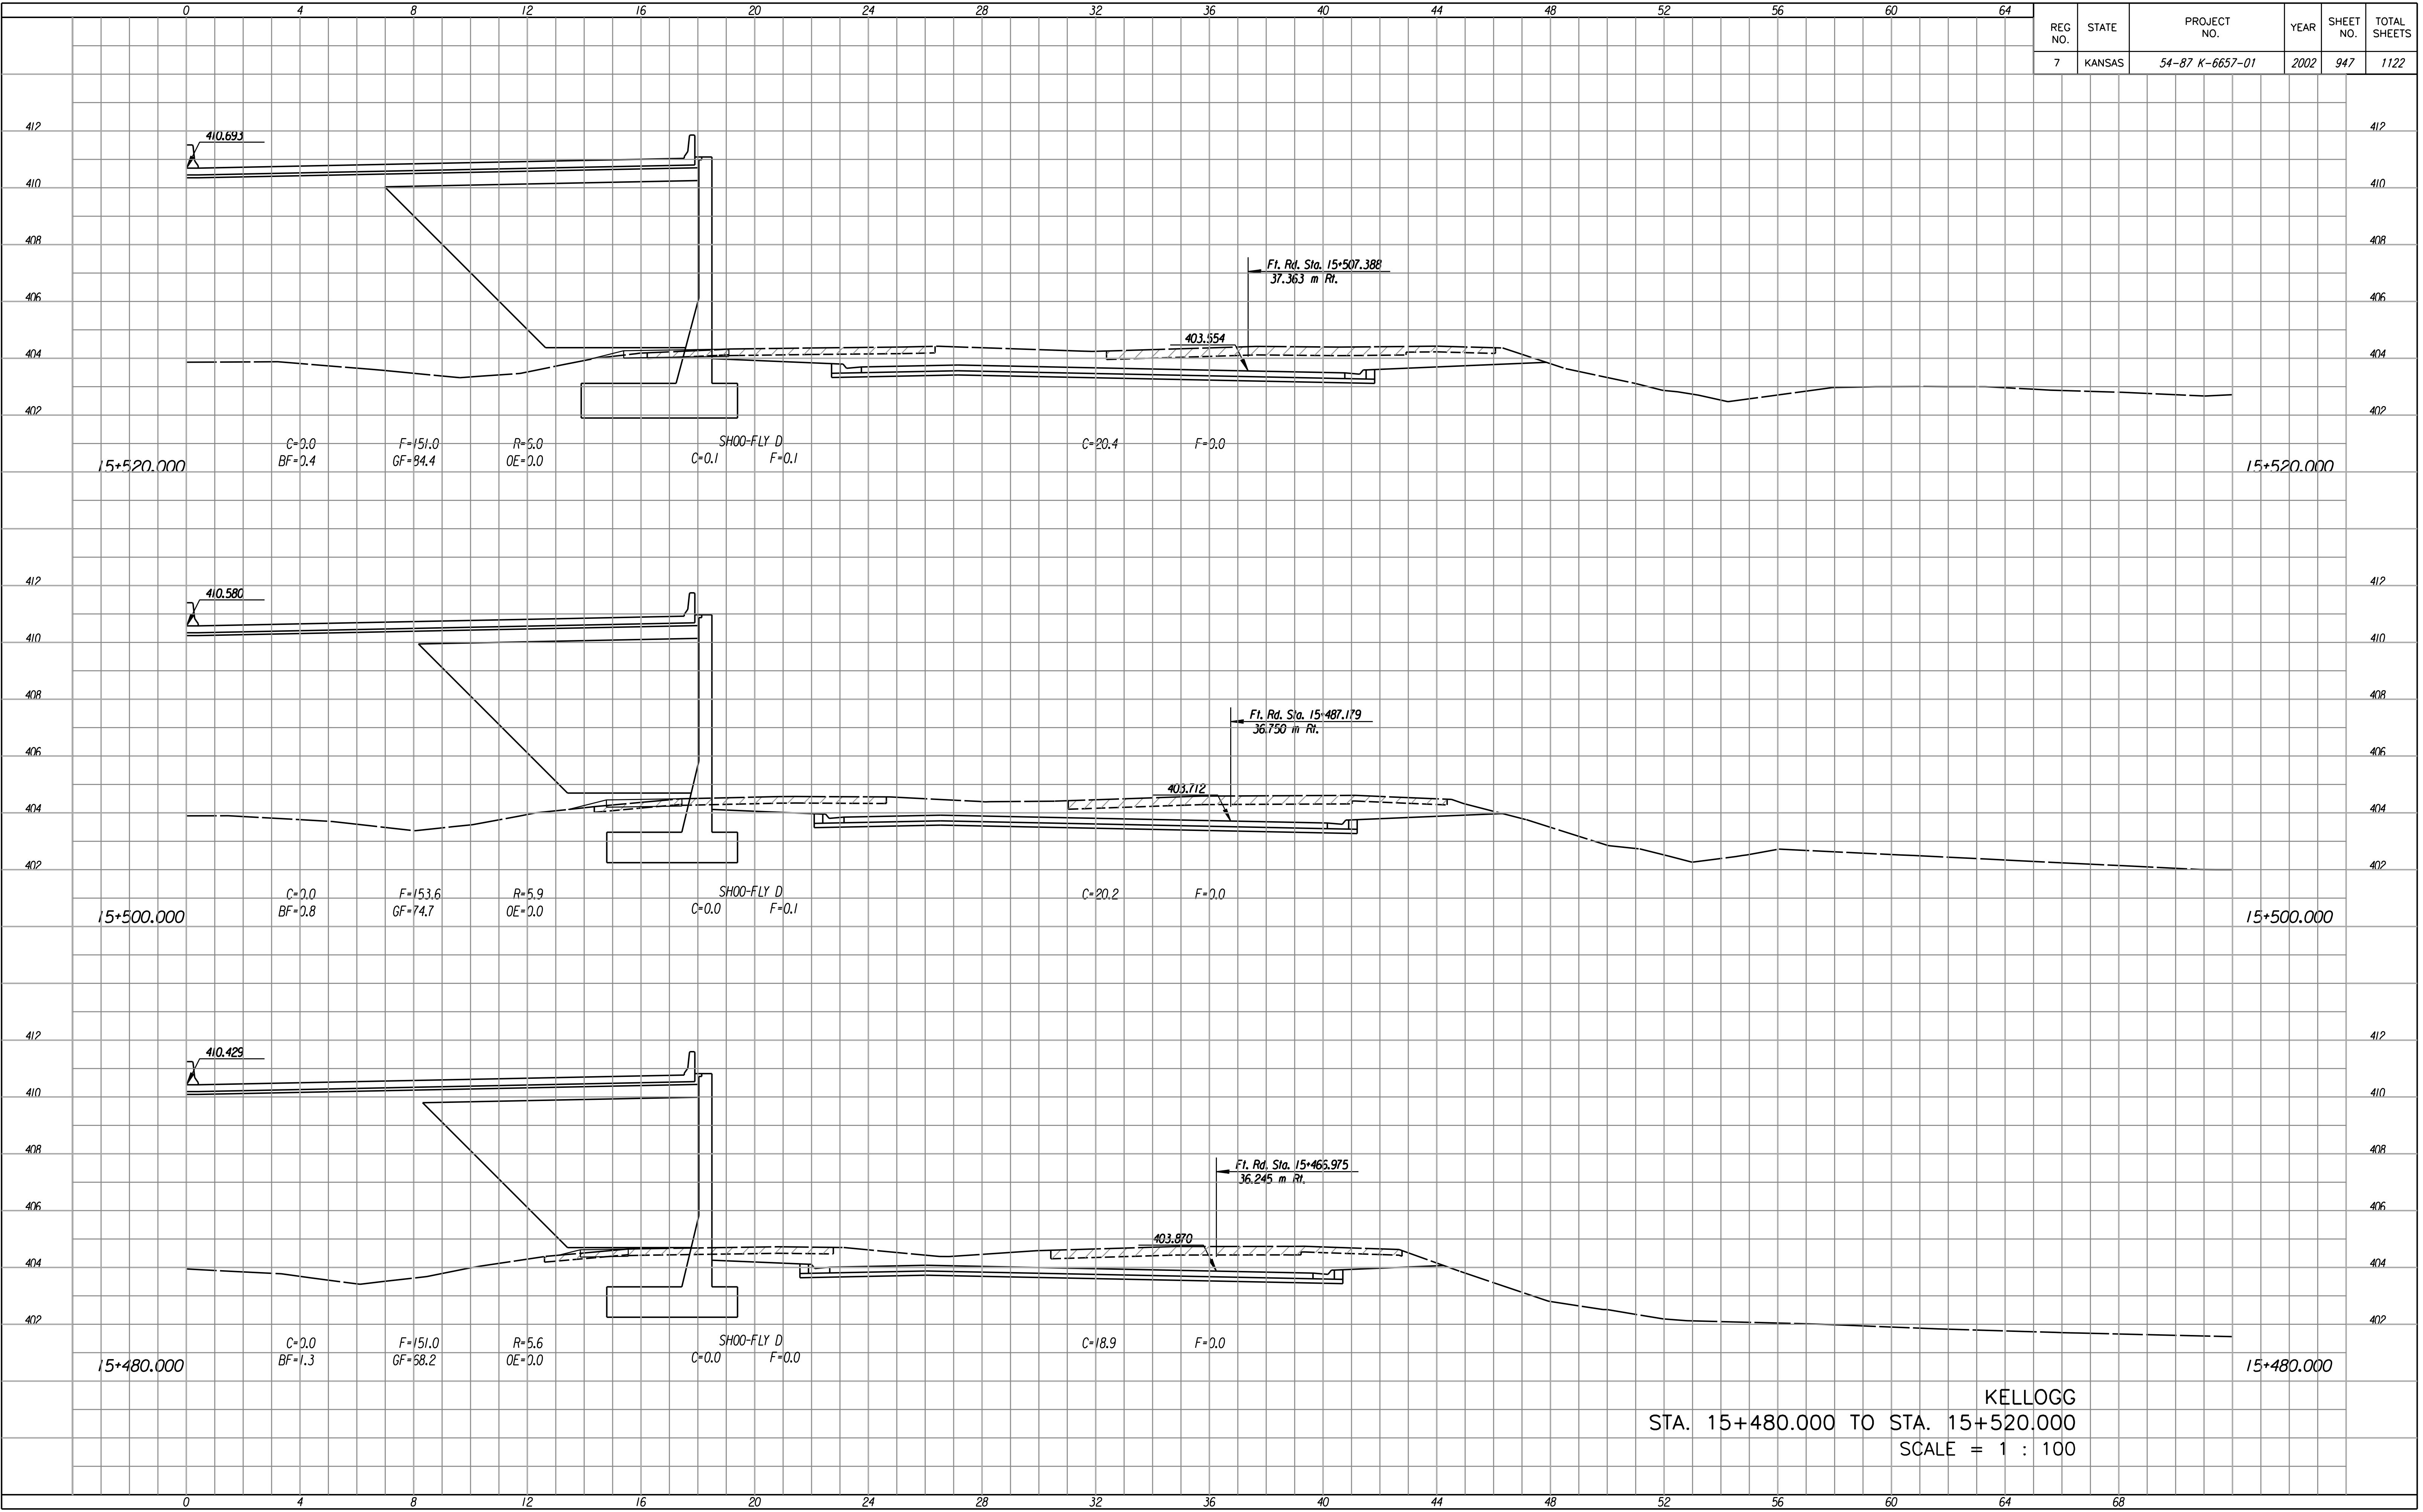

FINAL SURVEY NO.	SURVEYED BY	DATE	PLOTTED BY	DATE	TEMPLATE AREAS CHECKED

Last Rev : 10-12-07 By: gdr  
 Scale : 100  
 Design File : I:\1997\97362\ls-Balls.dgn Vol 5\Sh 0947-Mainline-ss1548001.dgn

KELLOGG  
 STA. 15+480.000 TO STA. 15+520.000  
 SCALE = 1 : 100