
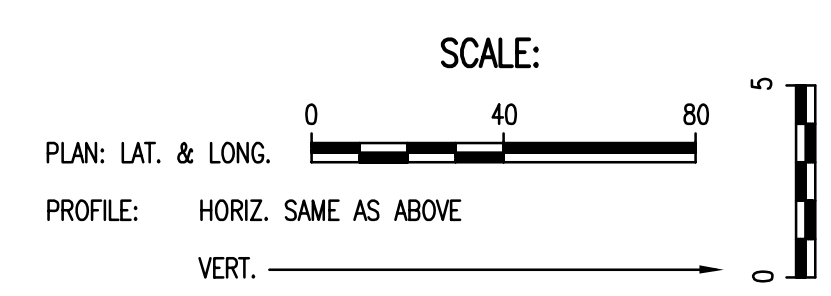


PLAN	CHECKED	CHECKED
BY		
DATE		

PROFILE	CHECKED	CHECKED
BY		
DATE		

Sowed 02-15-2007 4:27:04 PM by CSI  
 Plot Scale 1:40 02-15-2007 5:07:30 PM by BEJ  
 J:\SENTOU\2006\06138\2007-02-16 to Post\Water Supply\DWG\05-Line01

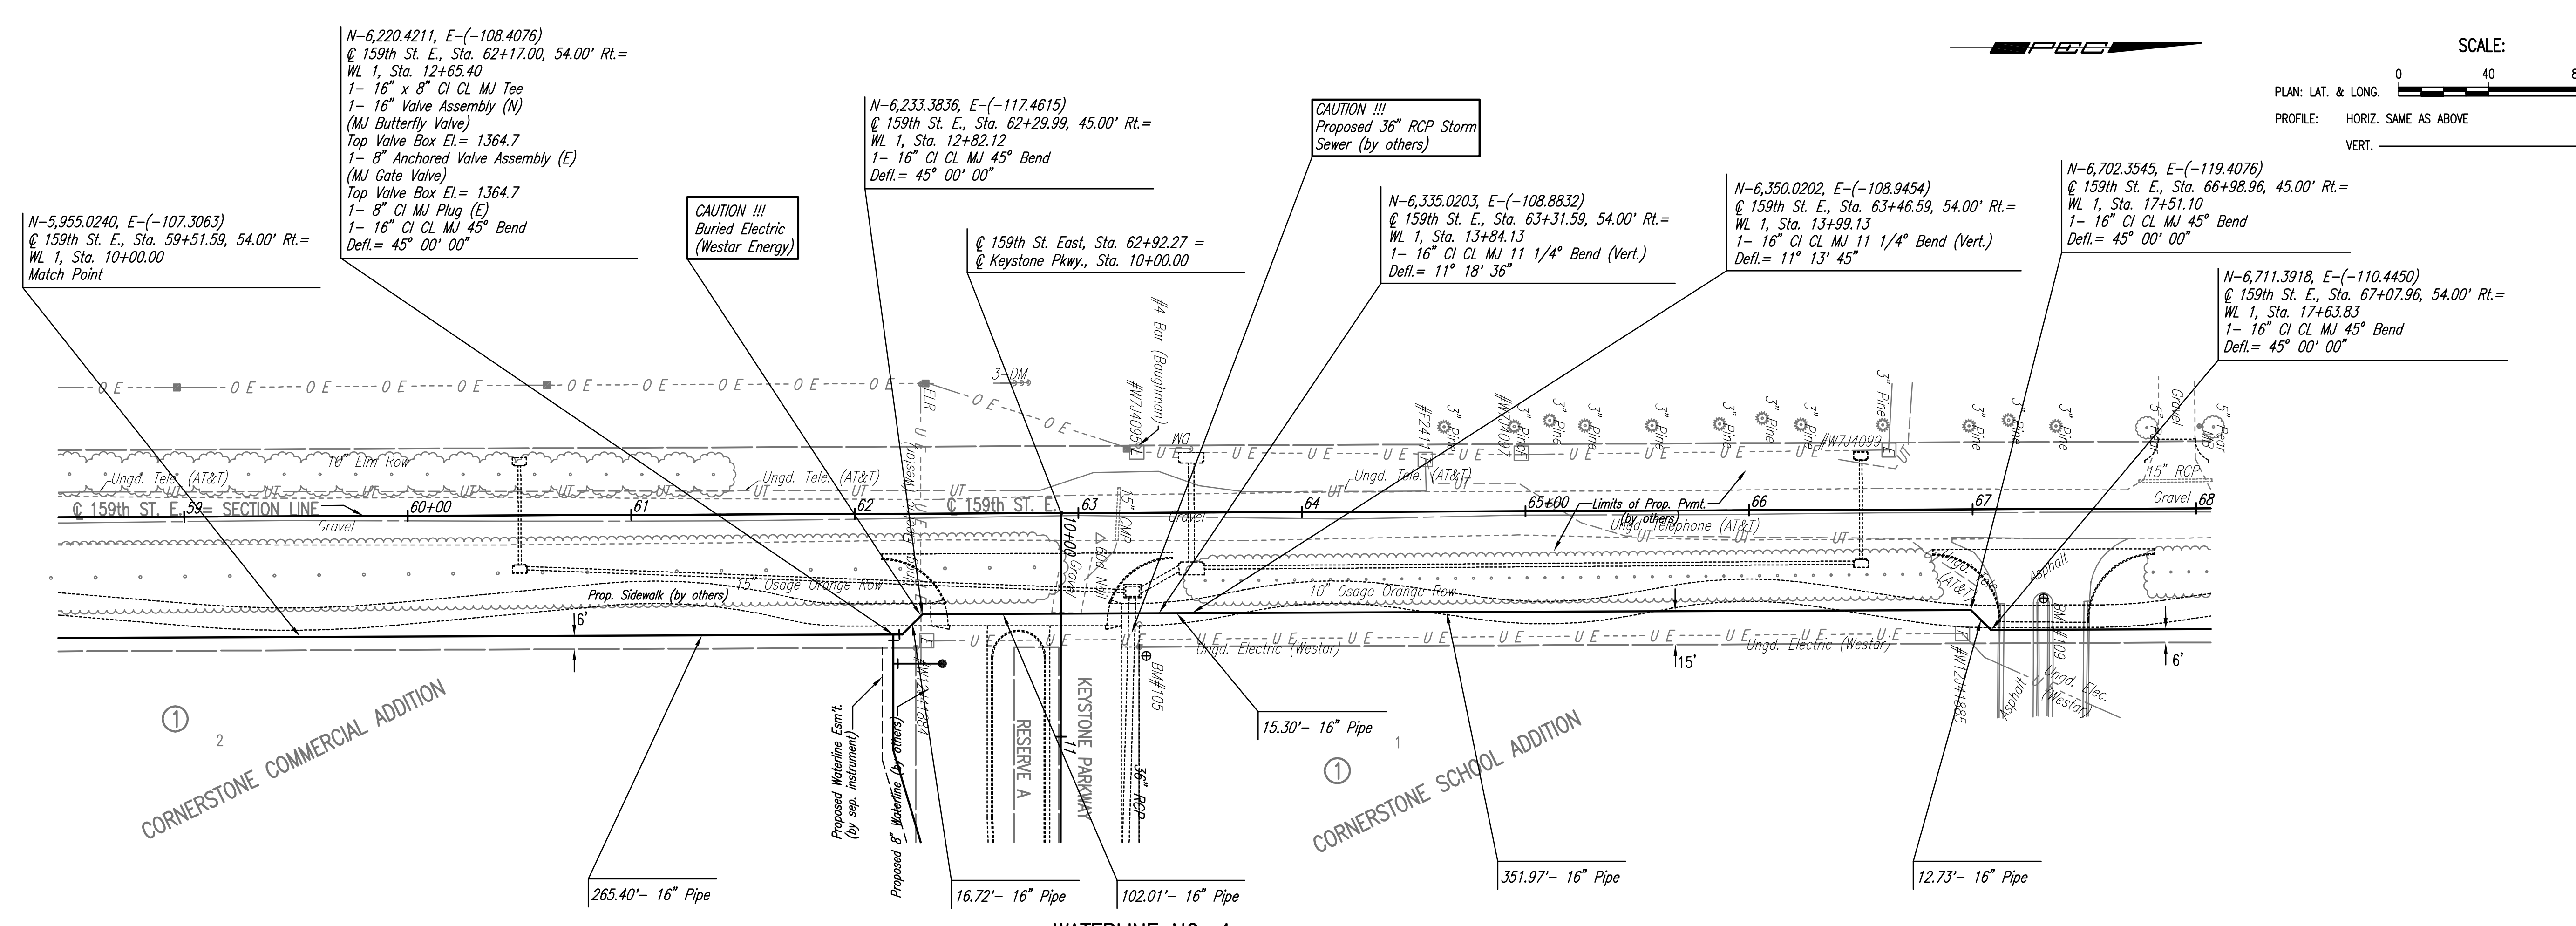

Unless noted otherwise, elevations shown are top of pipe



CORNERSTONE COMMERCIAL AND SCHOOL ADDITIONS  
 WATER SUPPLY LINE  
**WATERLINE NO. 1**

Professional Engineering Consultants, P.A.  
 309 S. TOPEKA, WICHITA, KANSAS 67202  
 316-262-2291 • FAX 316-262-3063

Job No. 35-06138-003-161  
 Date APRIL 2006

Designed By MDK  
 Drawn By CSL