
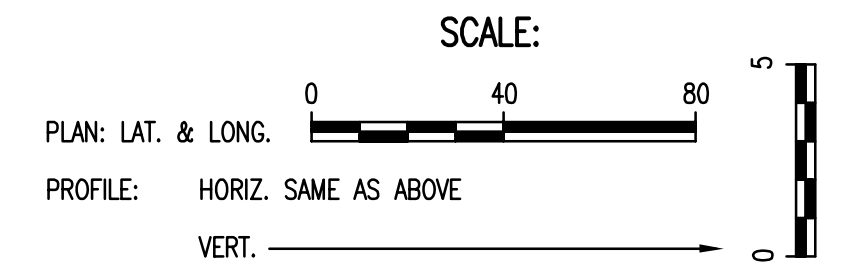


PLAN
 CHECKED
 CHECKED
 BY
 DATE


PROFILE
 CHECKED
 CHECKED
 BY
 DATE

Saved: 02-15-2007 4:28:42 PM by CSI
 Plot Scale: 1/40 02-15-2007 5:04:13 PM by REJ
 J:\SEN\001\2006\06\138\2007-02-16 to Post\Water Distribution\DWG 05-Line01

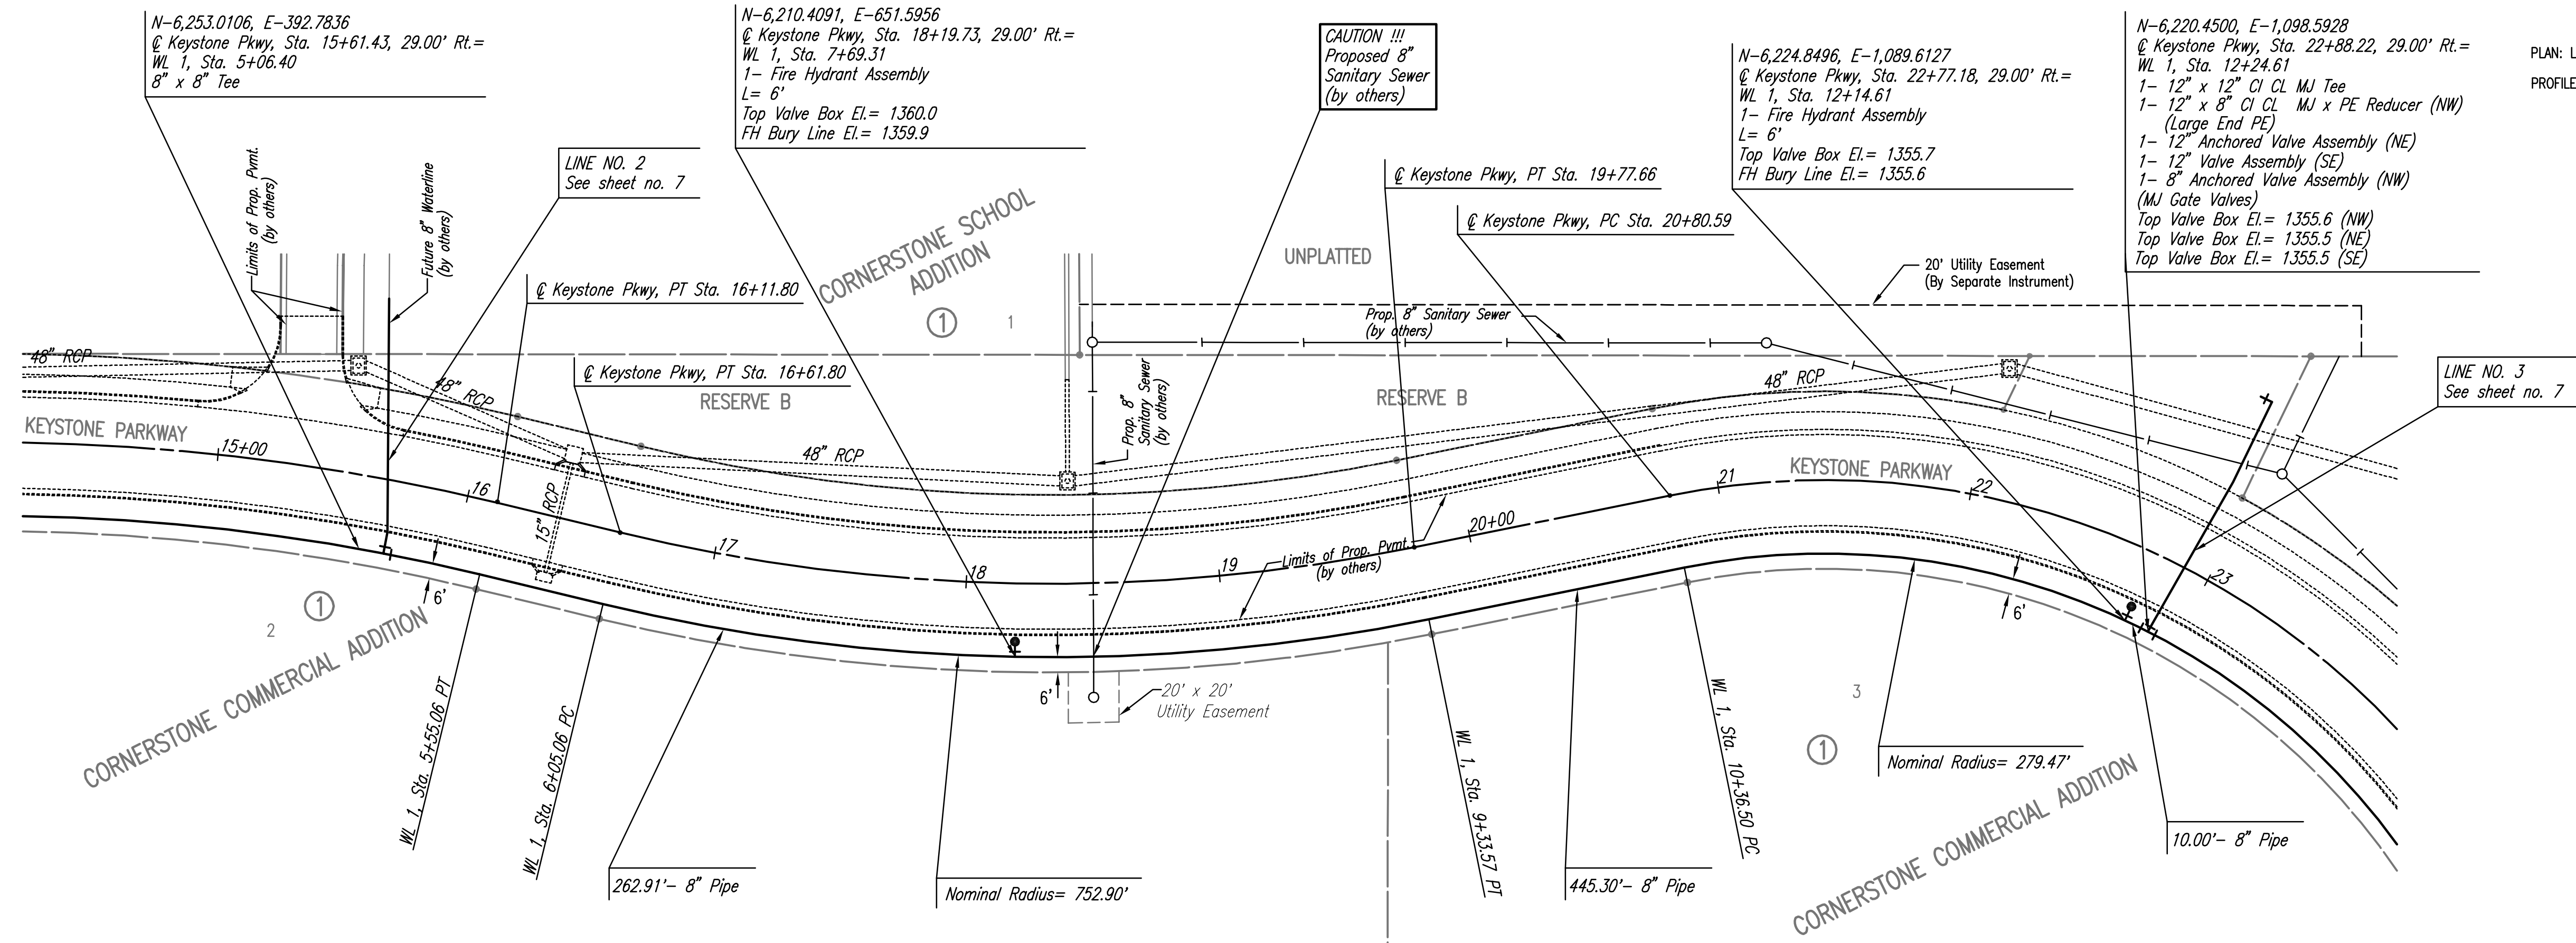

Unless noted otherwise, elevations shown are top of pipe

WATERLINE NO. 1

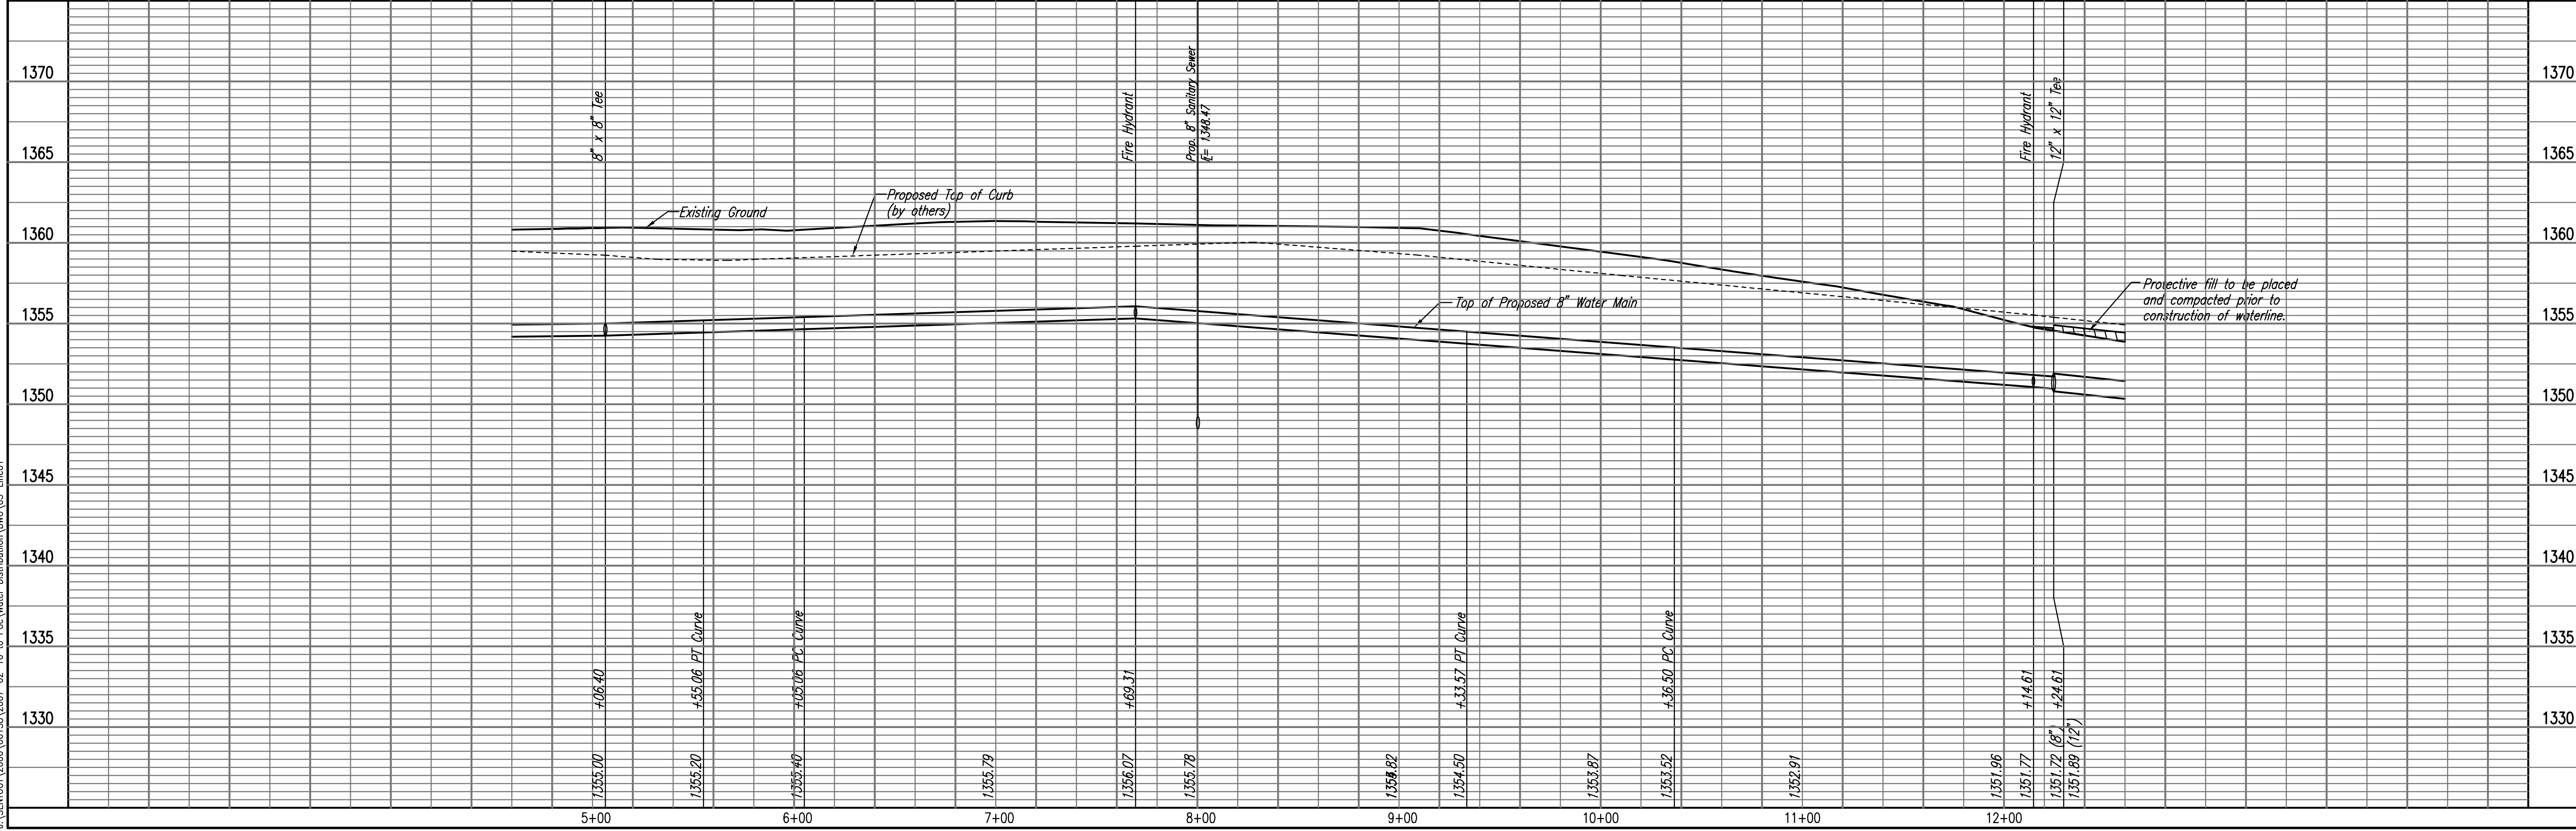

CORNERSTONE COMMERCIAL AND SCHOOL ADDITIONS
 WATER DISTRIBUTION IMPROVEMENTS
WATERLINE NO. 1
 Professional Engineering Consultants, P.A.
 303 S. TORRENS, WICHITA, KANSAS 67202
 316-262-2291 • FAX 316-262-3063
 Job No. 35-06138-004-161
 Date APRIL 2006
 Designed by EJB
 Drawn by TLB
 Sheet 5 of 14