
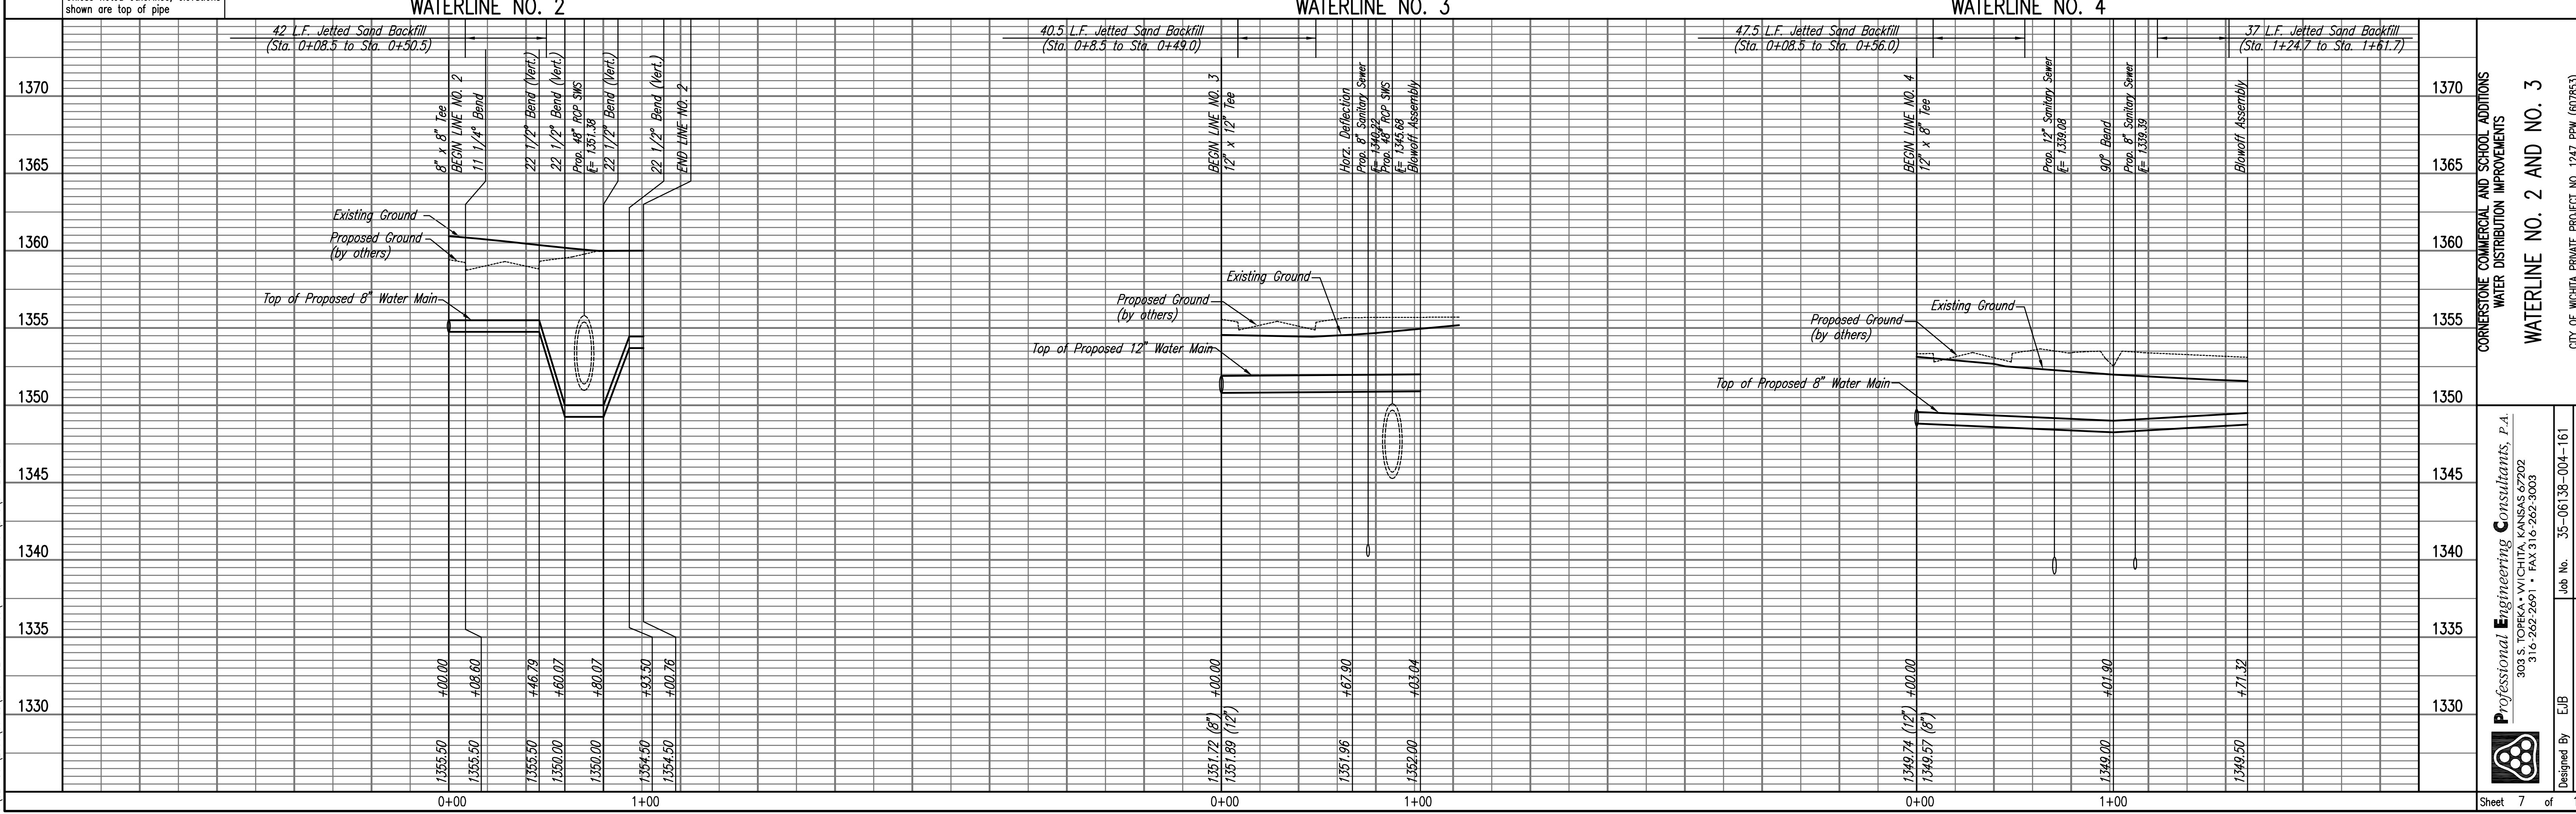
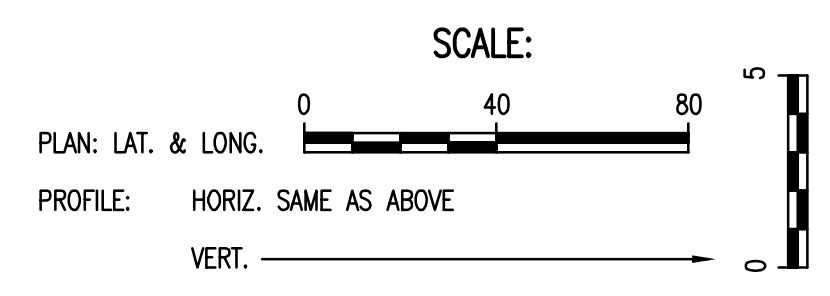


|         |         |
|---------|---------|
| DATE    |         |
| BY      |         |
| CHECKED | CHECKED |
| PLAN    |         |

|         |         |
|---------|---------|
| DATE    |         |
| BY      |         |
| CHECKED | CHECKED |
| PROFILE |         |

Sowed: 02-15-2007 4:30:08 PM by CSI  
 Plot Scale: 1/40' = 1" (1/4" = 10')  
 J:\SENTOU\2006\06138\2007-02-16 to Proj\Water Distribution\DWG 07-Line02-04

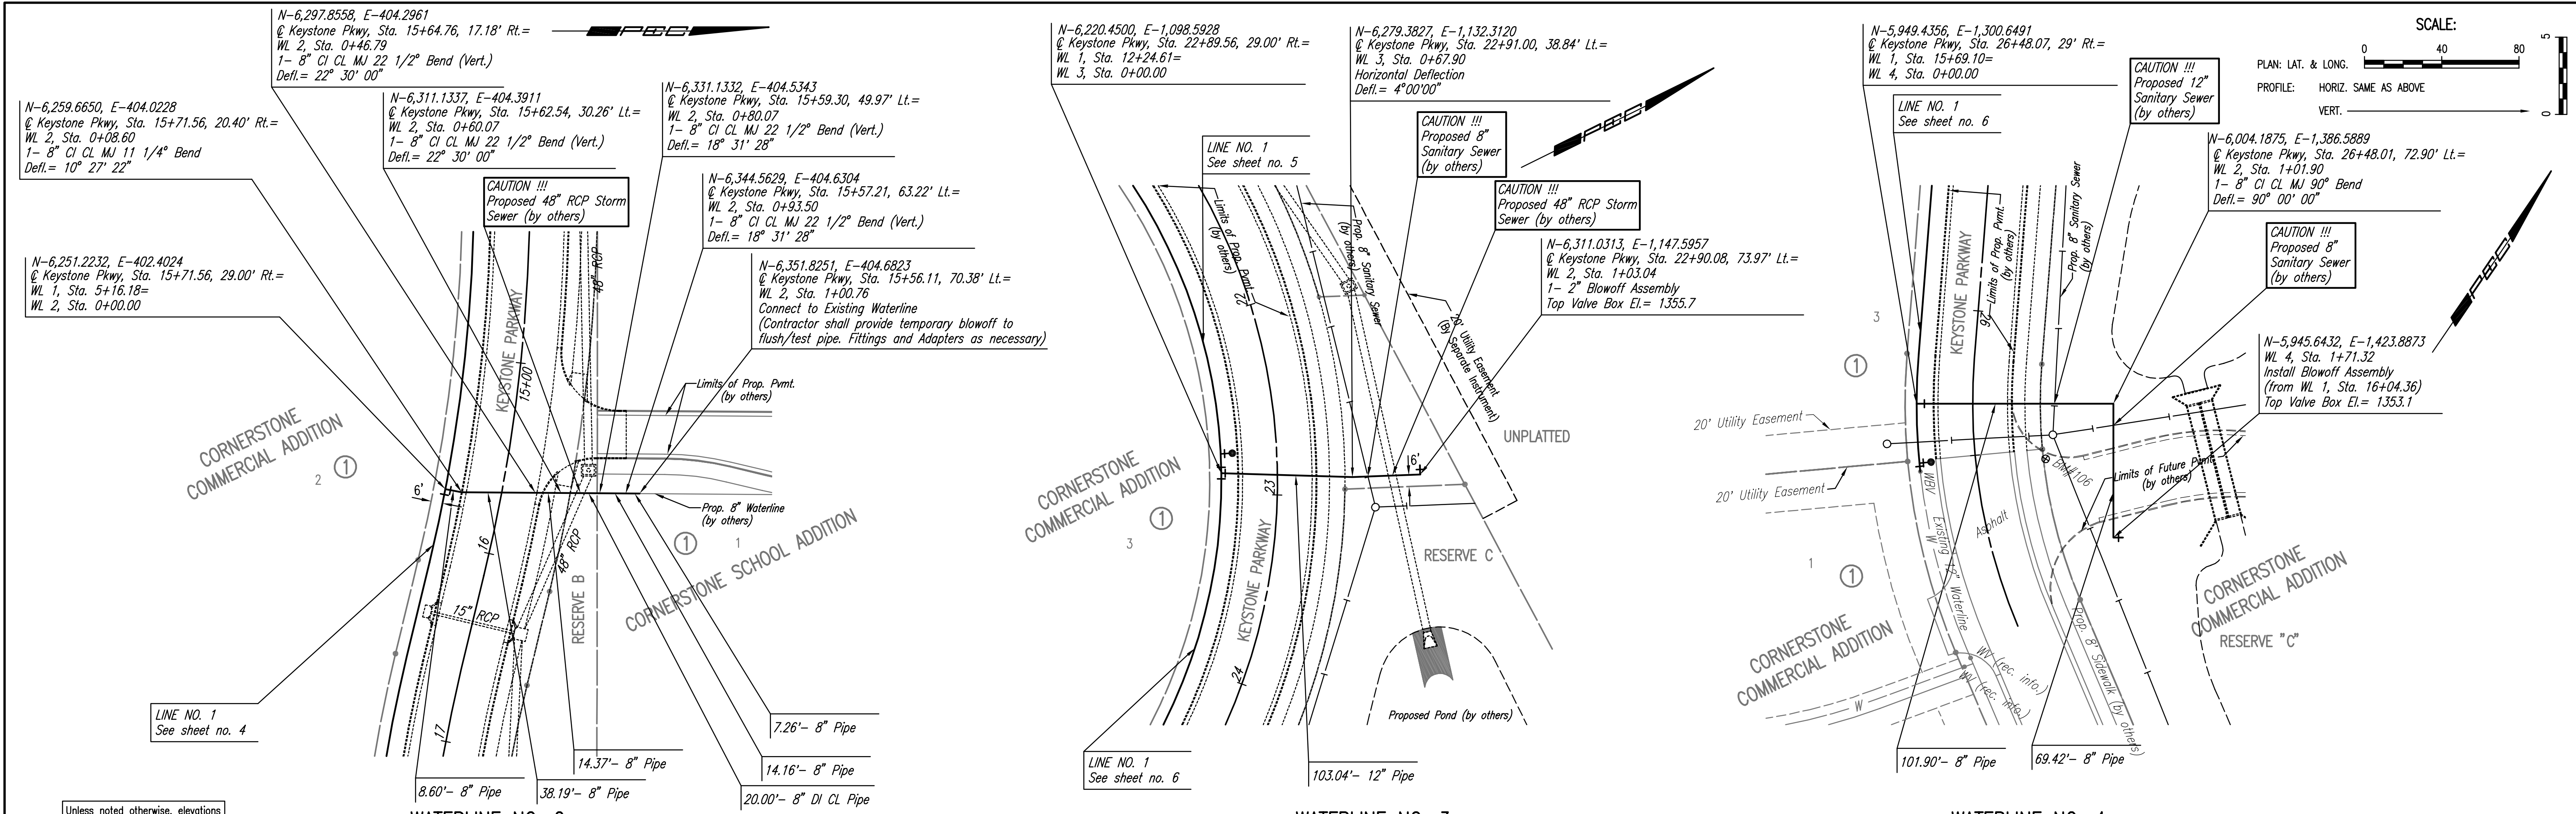

CORNERSTONE COMMERCIAL AND SCHOOL ADDITIONS  
 WATER DISTRIBUTION IMPROVEMENTS  
**WATERLINE NO. 2 AND NO. 3**  
 CITY OF WICHITA PRIVATE PROJECT NO. 1247 FPW (607953)  
 CITY OF WICHITA CITY ENGINEER - JAMES L. ARMOUR

Professional Engineering Consultants, P.A.  
 303 S. TORRENS, WICHITA, KANSAS 67202  
 316-262-2291 • FAX 316-262-3003  
 Job No. 35-06138-004-161  
 Date APRIL 2006  
 Drawn by TLB  
 Designed by EJB  
 Sheet 7 of 14