


**BENCHMARKS:**

BM #1: "C" Cut on Top of Curb at West Line of Lot 7, Block A, Auburn Hills 5th Addition. Elev. = 207.73 (City Datum)

BM #2: Disc in Back of Curb, North of Front Corner Common to Lots 23 and 24, Block D, Auburn Hills 12th Addition. Elev. = 191.84 (City Datum)

P. V.I.  
Elev. = 208.00  
No V.C.

Scale: 1" = 20'  
• = Iron

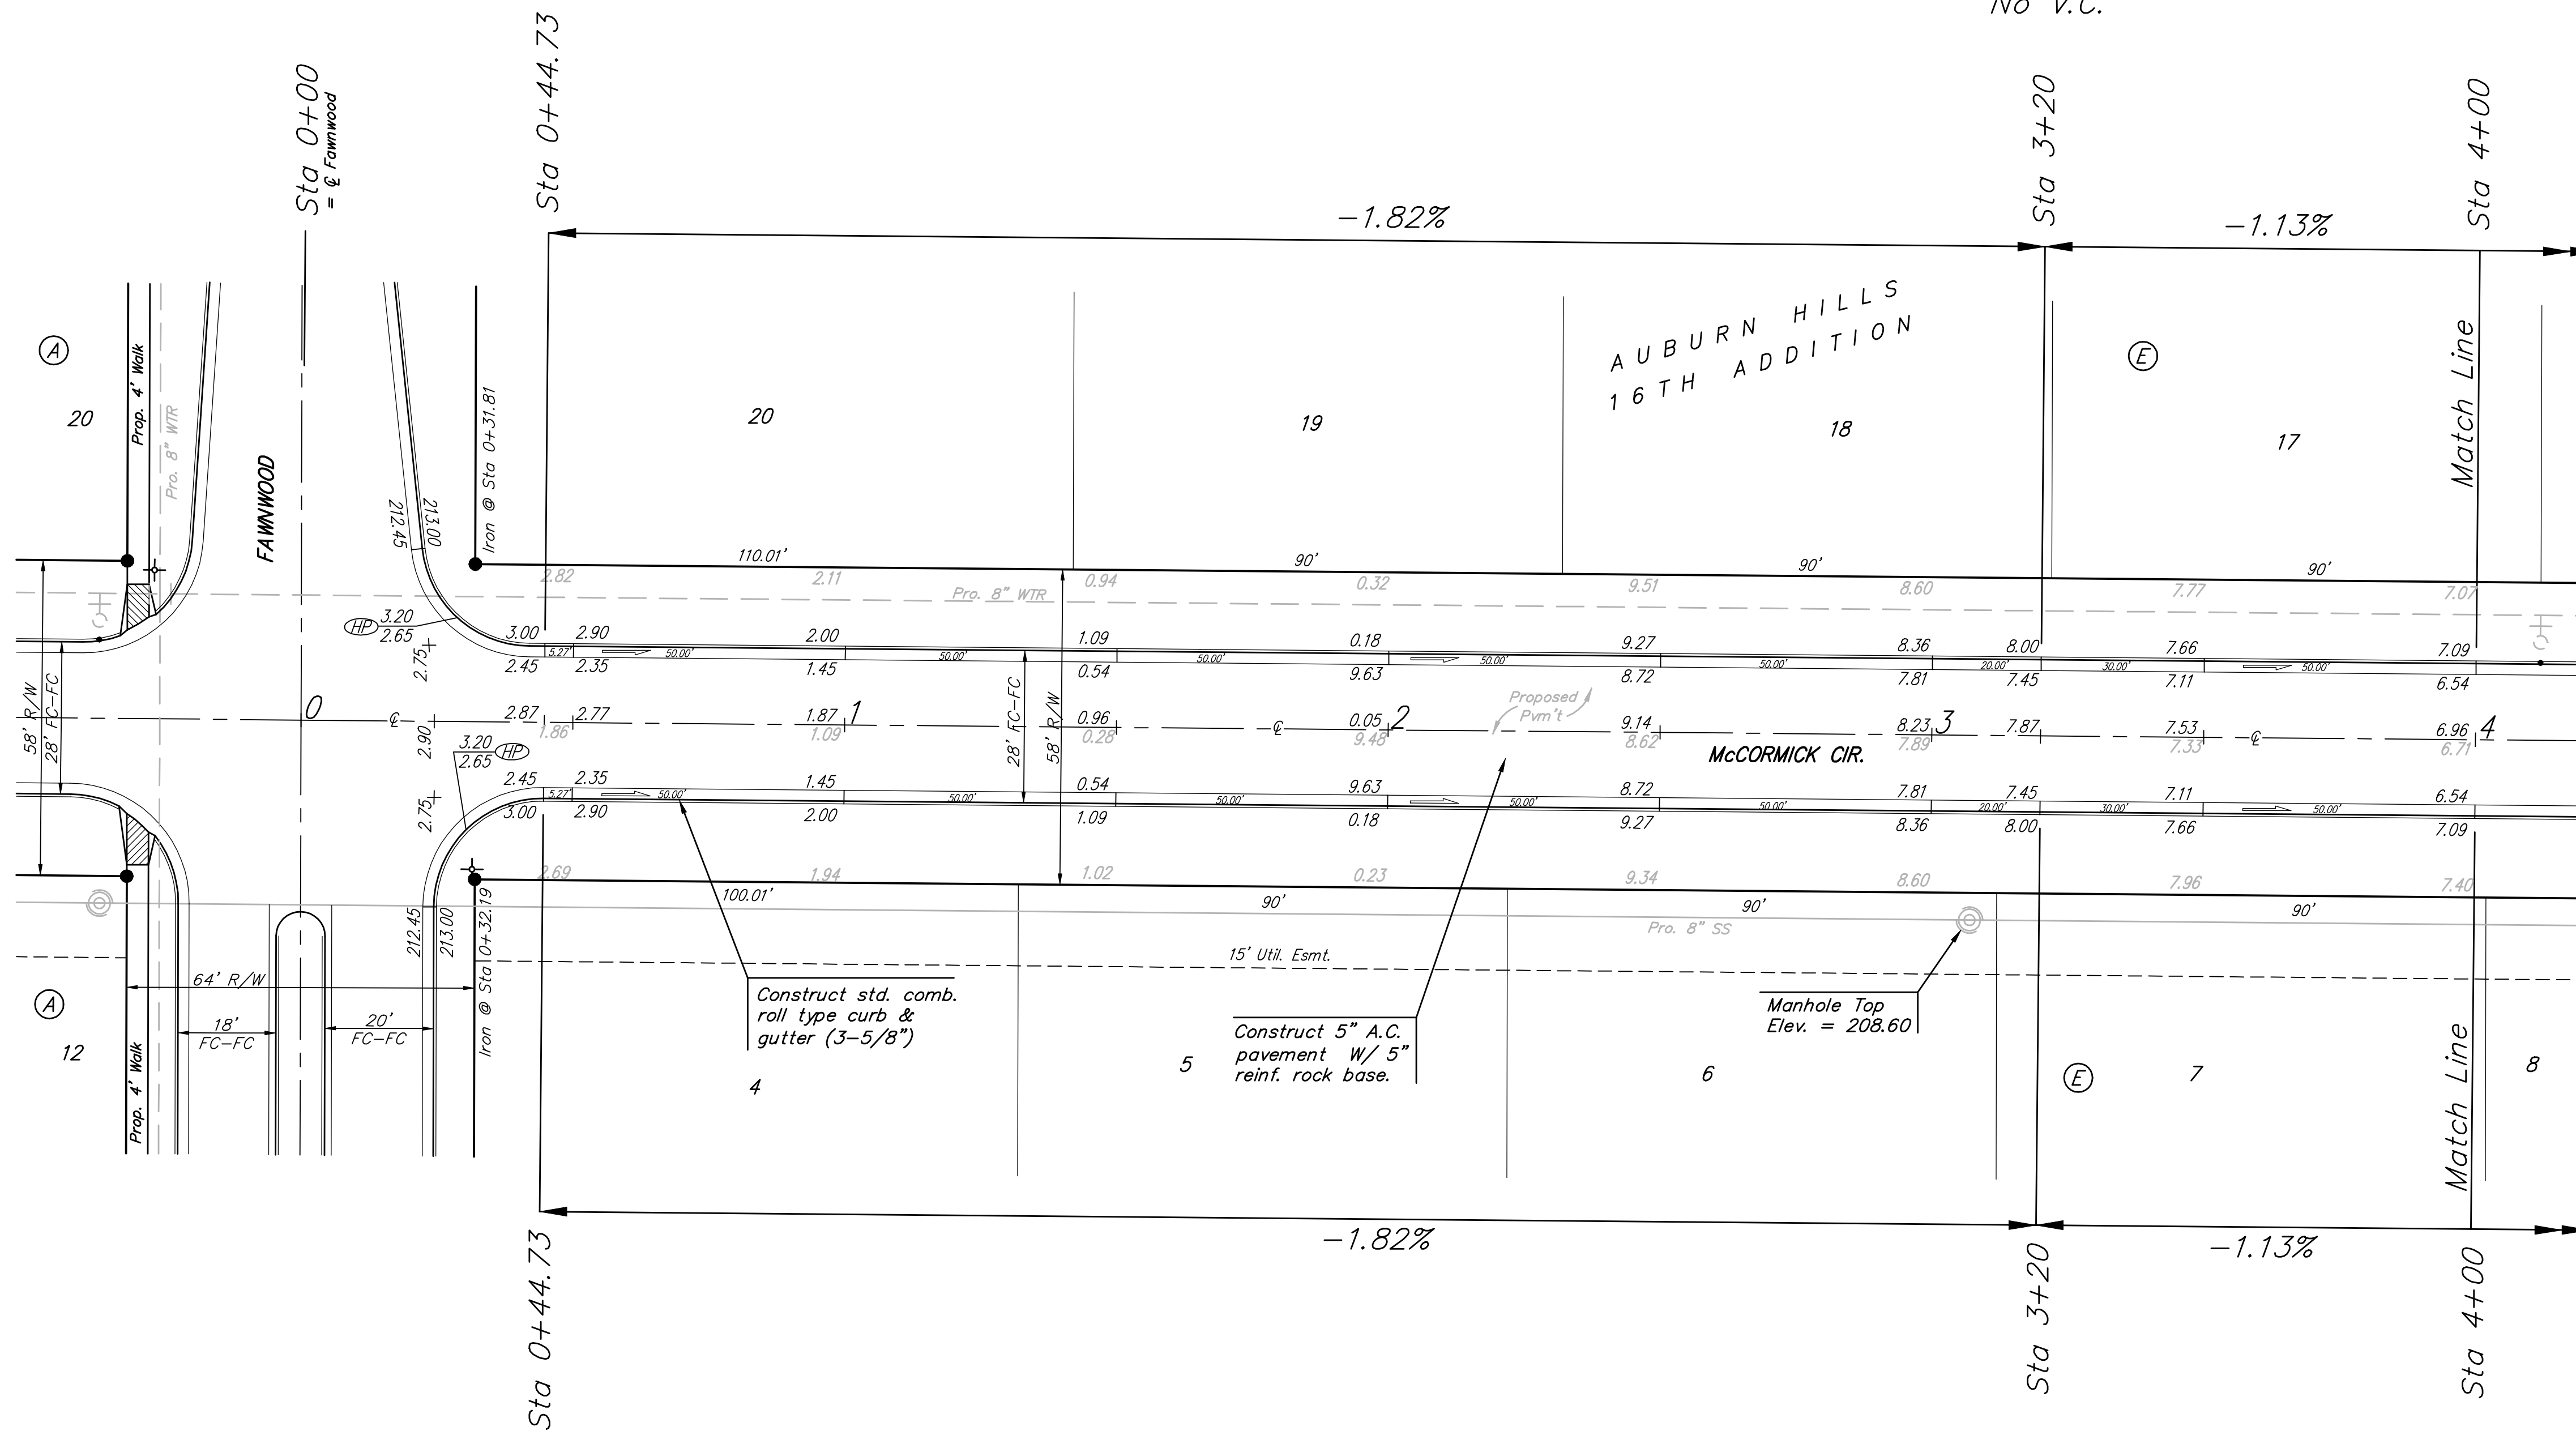

P. V.I.  
Elev. = 208.00  
No V.C.

NOTE: ROLL TYPE CURB & GUTTER TO BE CONSTRUCTED ON THE PAVEMENT SHOWN ON THIS SHEET. TOP OF CURB ELEVATIONS ARE GIVEN FOR FULL HEIGHT CURB.

Trees and shrubs in public right-of-way which are in direct conflict with proposed new construction shall be removed by the Contractor ONLY with the Developer or Baughman Company approval. Trees and shrubs which are not in direct conflict with proposed new construction shall be saved and protected from damage.

	<b>AUBURN HILLS 16TH ADD. - PH. III</b> <b>MCCORMICK CIR.</b> Sta 0+00 to Sta 4+00	
	Baughman Company, P.A. 315 Ella St. Wichita, KS 67211 P 316-262-7271 F 316-262-0149 ENGINEERING   SURVEYING   PLANNING   LANDSCAPE ARCHITECTURE	
PROJECT NUMBER 47284292	DESIGN AEG	DRAWN JRW
REVISIONS:	APPROVED AEG	DATE 12-05-07
SCALE Noted		SHEET <b>18 OF 52</b>
AuburnHills16th\Phase3\Str1		07-09-E928