
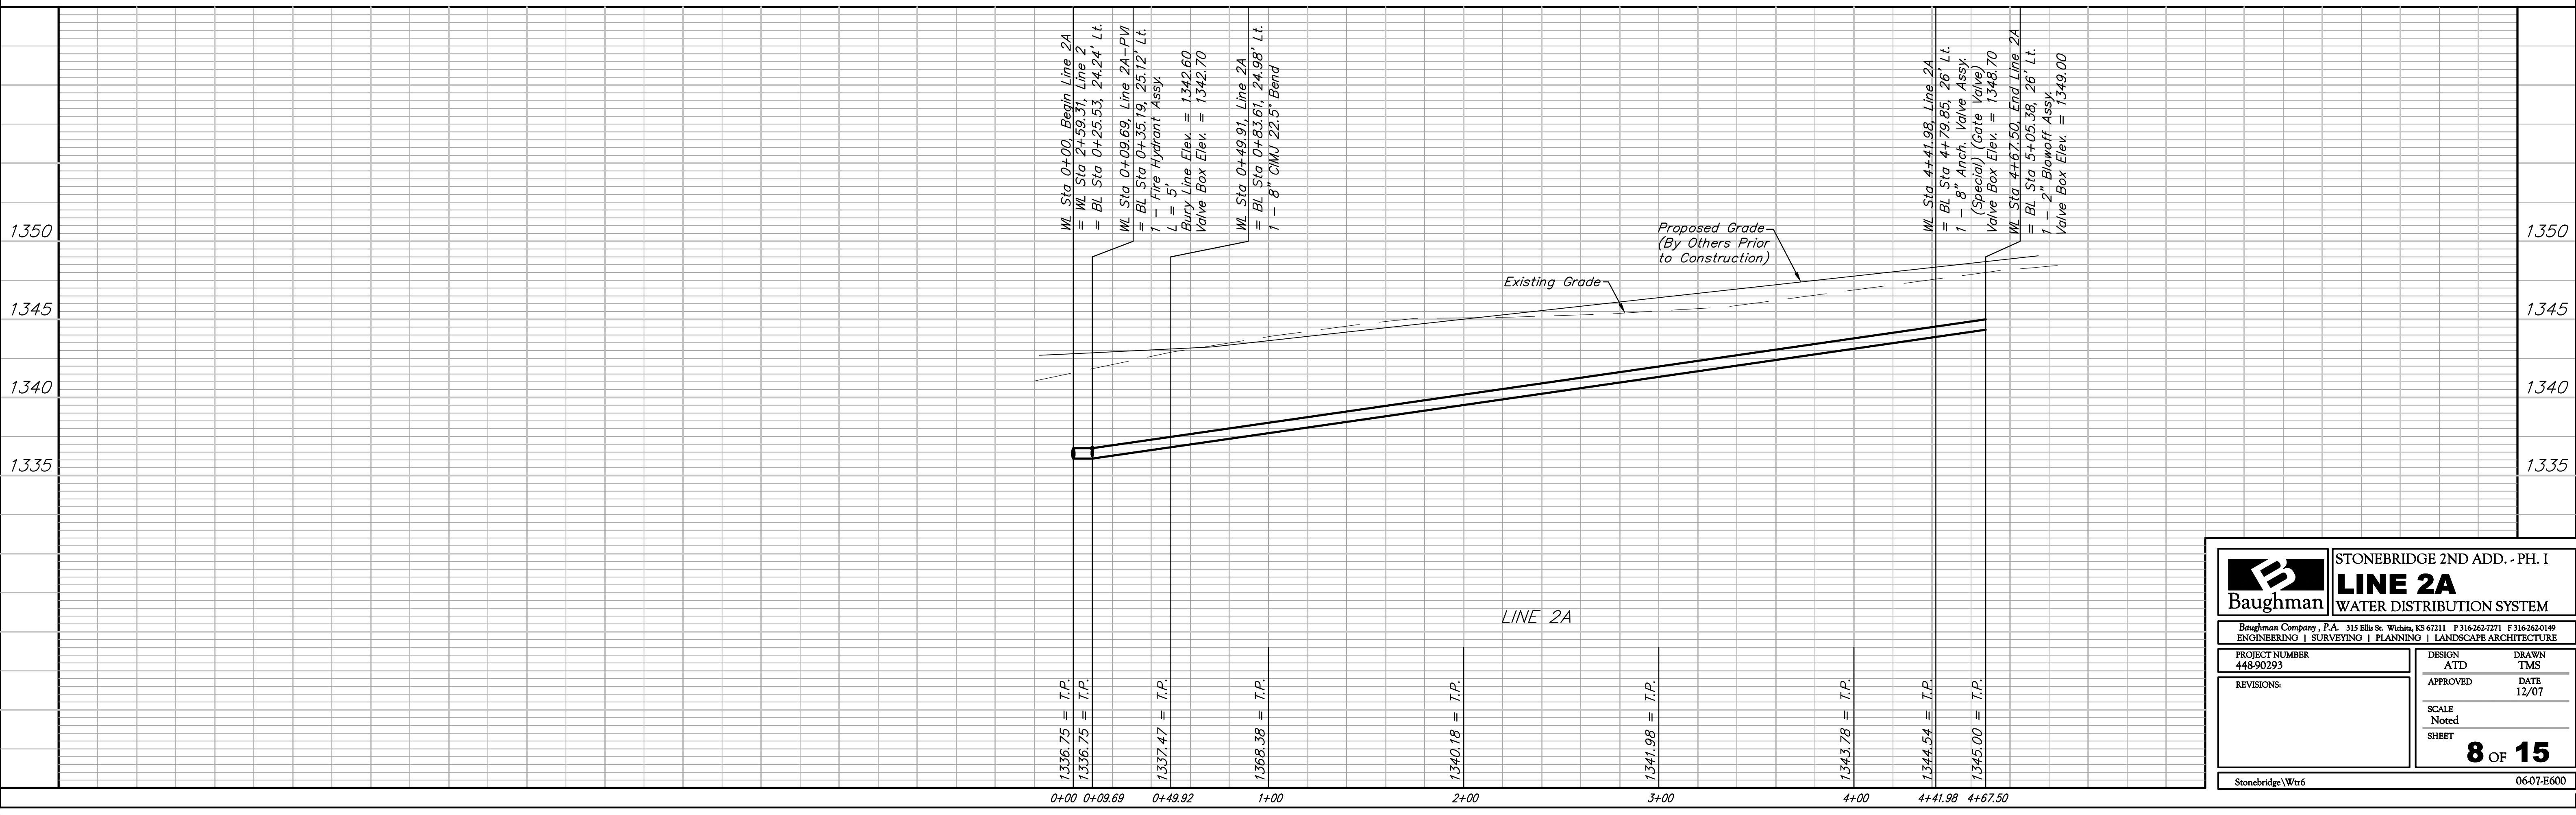


**BENCHMARK:**  
 BM #1: "□" CUT, TOP OF CURB, S. SIDE OF SUNDANCE AS DEDICATED IN SAVANNA AT CASTLE ROCK RANCH 7TH ADDITION, 25± W. OF THE WEST LINE OF THE SE1/4 OF SEC. 12, TWP. 27-S, R-2-E.  
 ELEV. = 1347.33 NGVD29

BM #2: 60d NAIL IN HIGH LINE POLE, 30' SOUTH OF S1/4 COR., SEC. 12, TWP. 27-S, R-2-E.  
 ELEV. = 1348.58 NGVD29 (PER COUNTY RECORD)

Scale: 1" = 40' Horizontal  
 1" = 5' Vertical  
 • = Iron

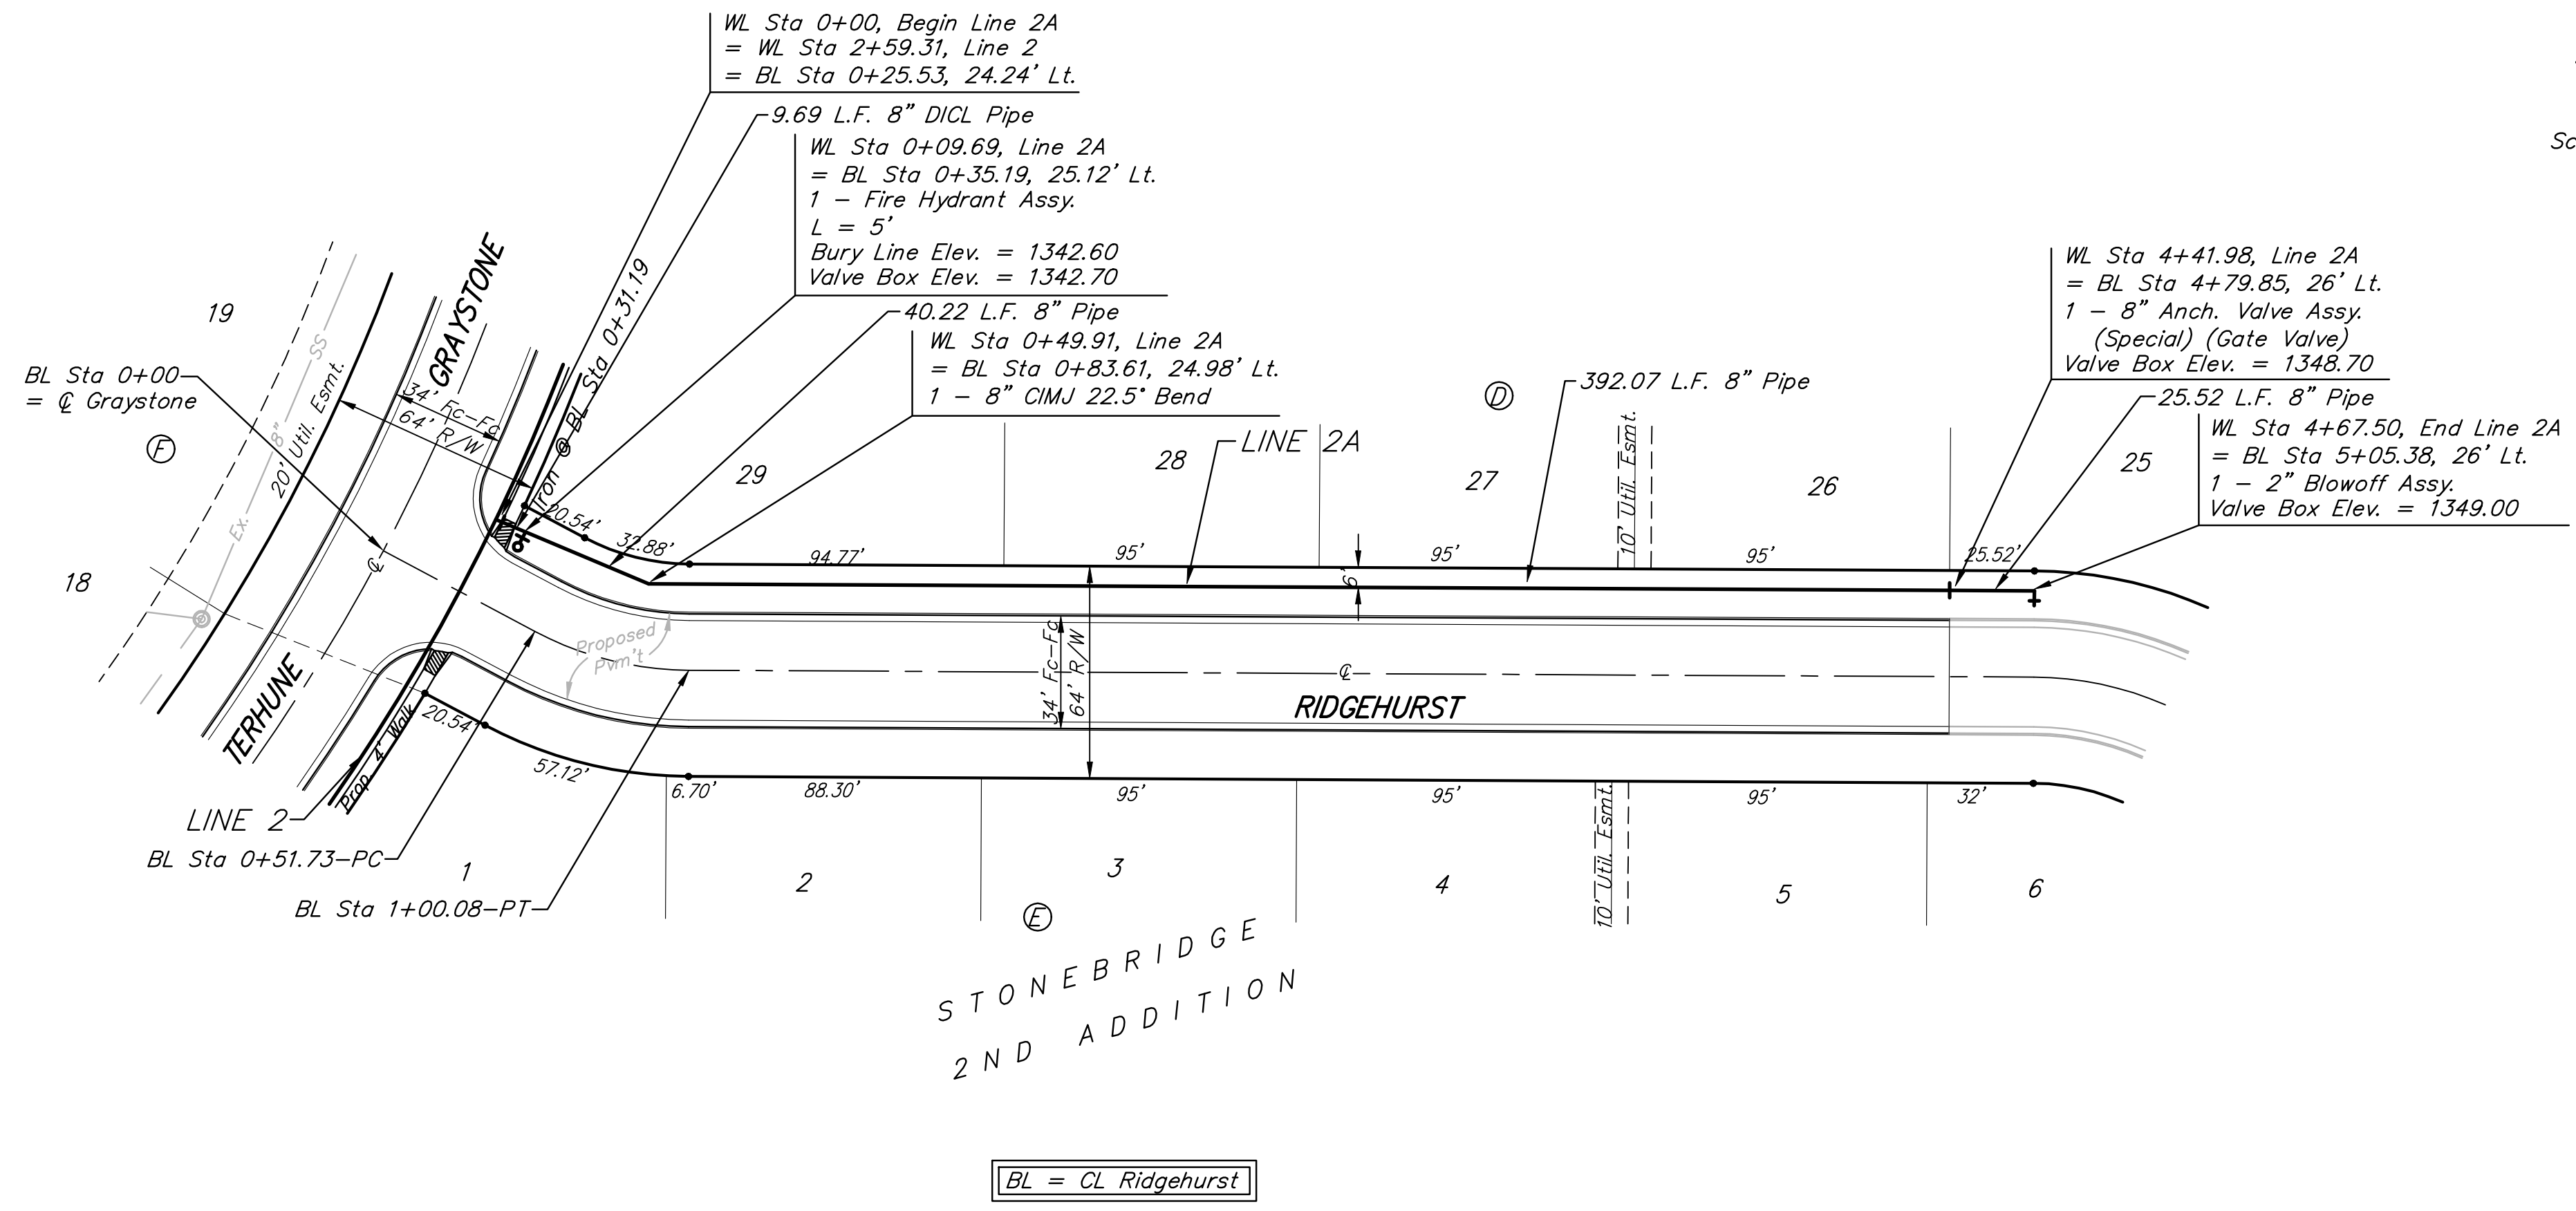

<b>Baughman</b>		STONEBRIDGE 2ND ADD. - PH. I	
		<b>LINE 2A</b>	
		WATER DISTRIBUTION SYSTEM	
Baughman Company, P.A. 315 Ellis St. Wichita, KS 67211 P 316-262-7271 F 316-262-0149			
ENGINEERING   SURVEYING   PLANNING   LANDSCAPE ARCHITECTURE			
PROJECT NUMBER 448-90293	DESIGN ATD	DRAWN TMS	
REVISIONS:	APPROVED	DATE 12/07	
	SCALE Noted	SHEET	
		<b>8 OF 15</b>	
Stonebridge\Wtr6		06-07-E600	