
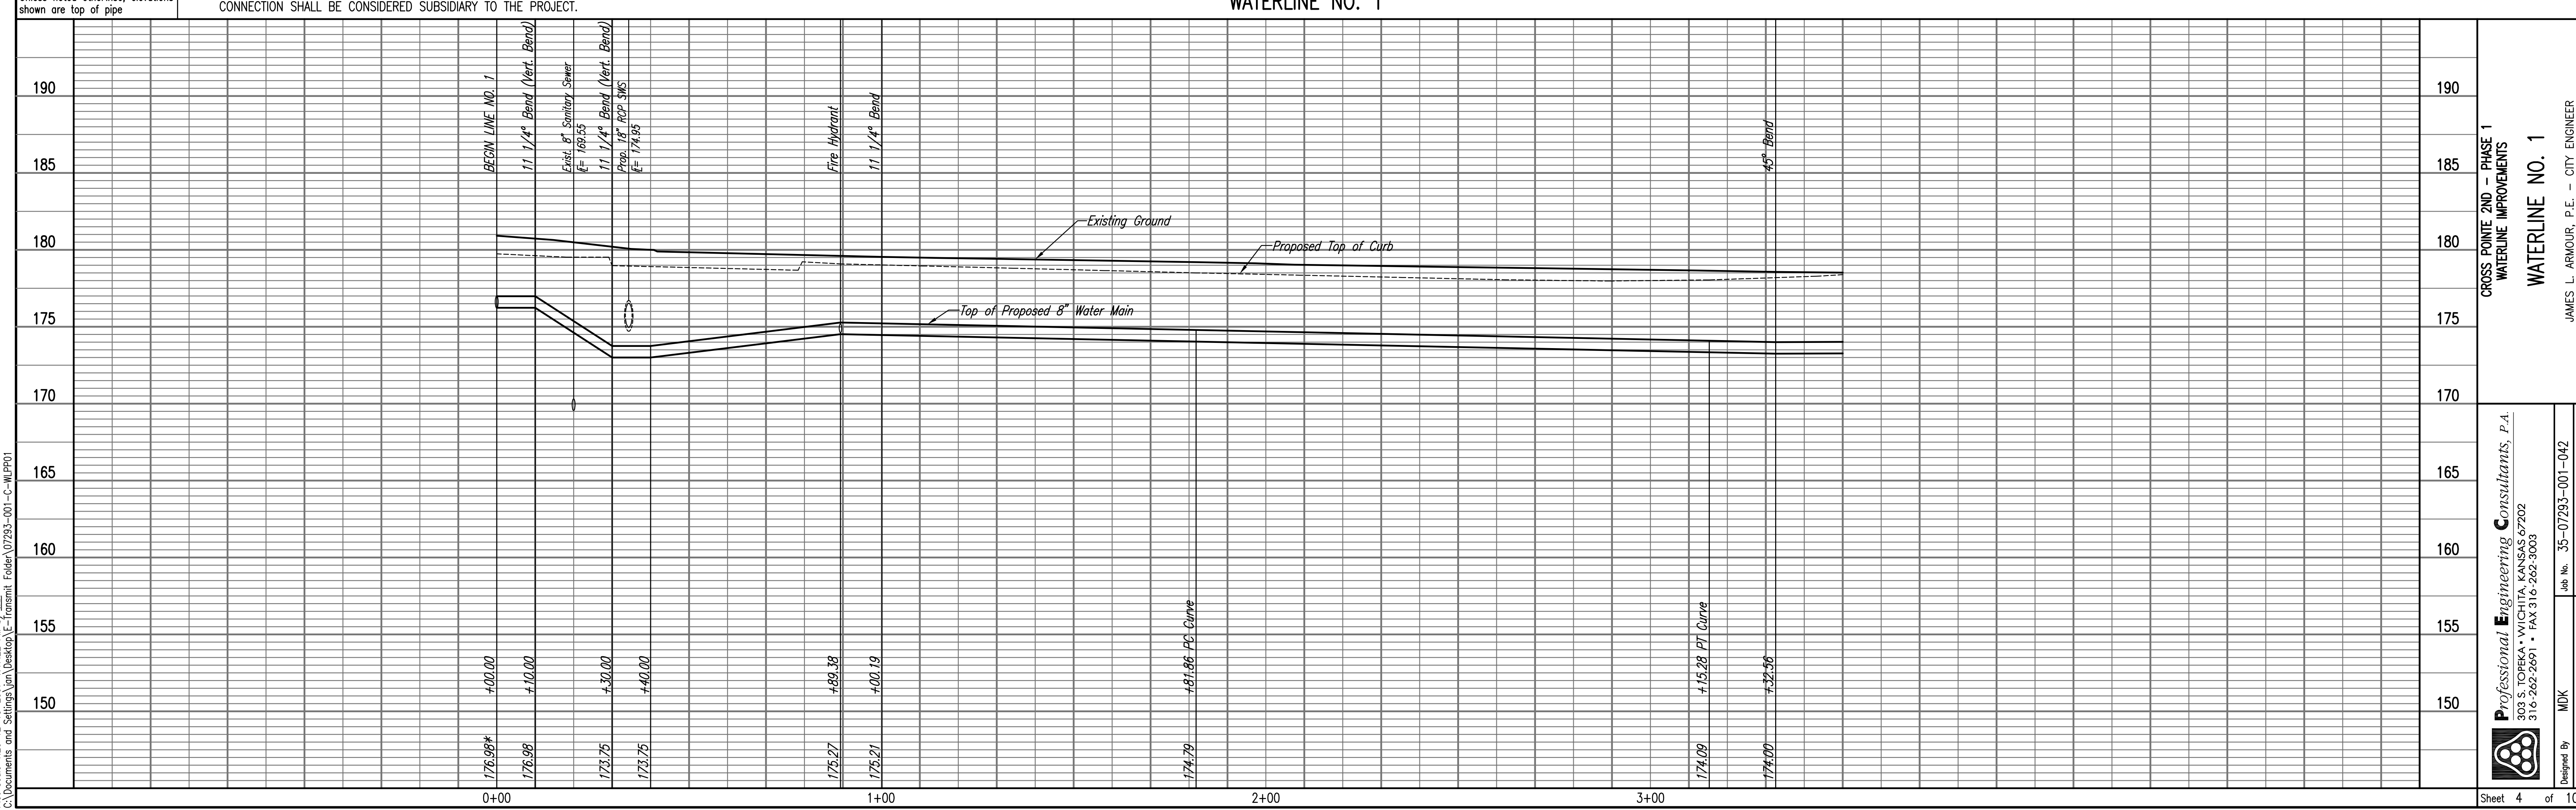
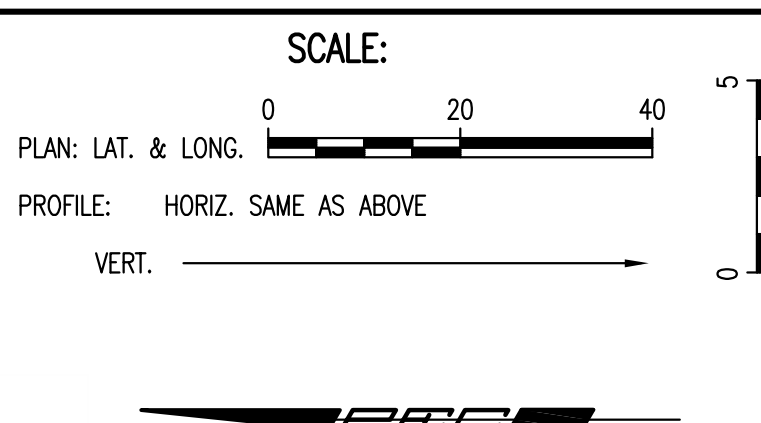


PLAN	CHECKED	DATE
	CHECKED	

PROFILE	CHECKED	DATE
	CHECKED	

Saved 12-13-2007 1:32:47 PM by JAW
 Plot Scale 1:20 12-13-2007 1:47:22 PM by JAW
 C:\Documents and Settings\jawn\Desktop\Drawings\DWG\07293-001-C-WLPP01

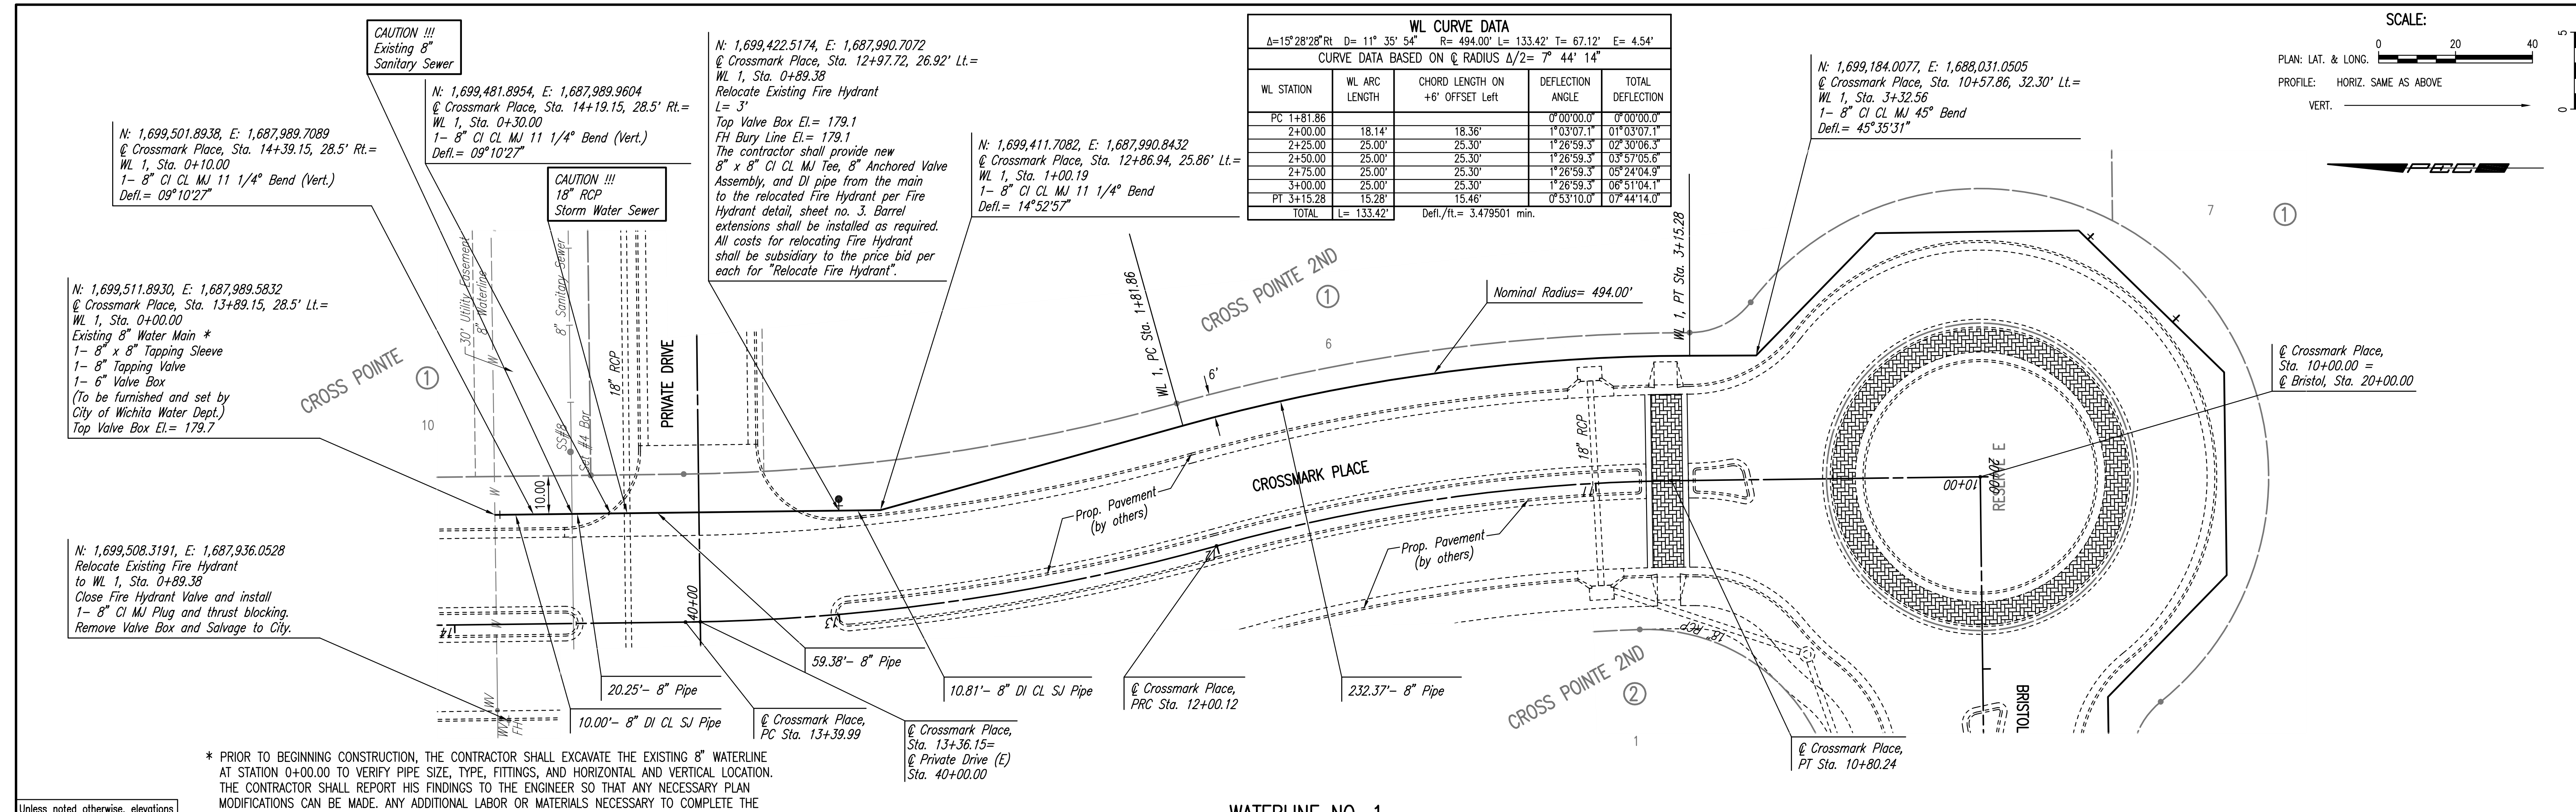

Professional Engineering Consultants, P.A.
 603 S. TOPICKA AVENUE, WICHITA, KANSAS 67202
 316-262-2691 • FAX 316-262-3003

Job No. 55-07293-001-042
 Date October 2007

Designed By MDK
 Drawn By AME

CROSS POINT 2ND - PHASE 1
 WATERLINE IMPROVEMENTS
 WATERLINE NO. 1

JAMES L. ARMOUR, P.E. - CITY ENGINEER
 CITY OF WICHITA PROJECT NO. 448-90352

Sheet 4 of 10