
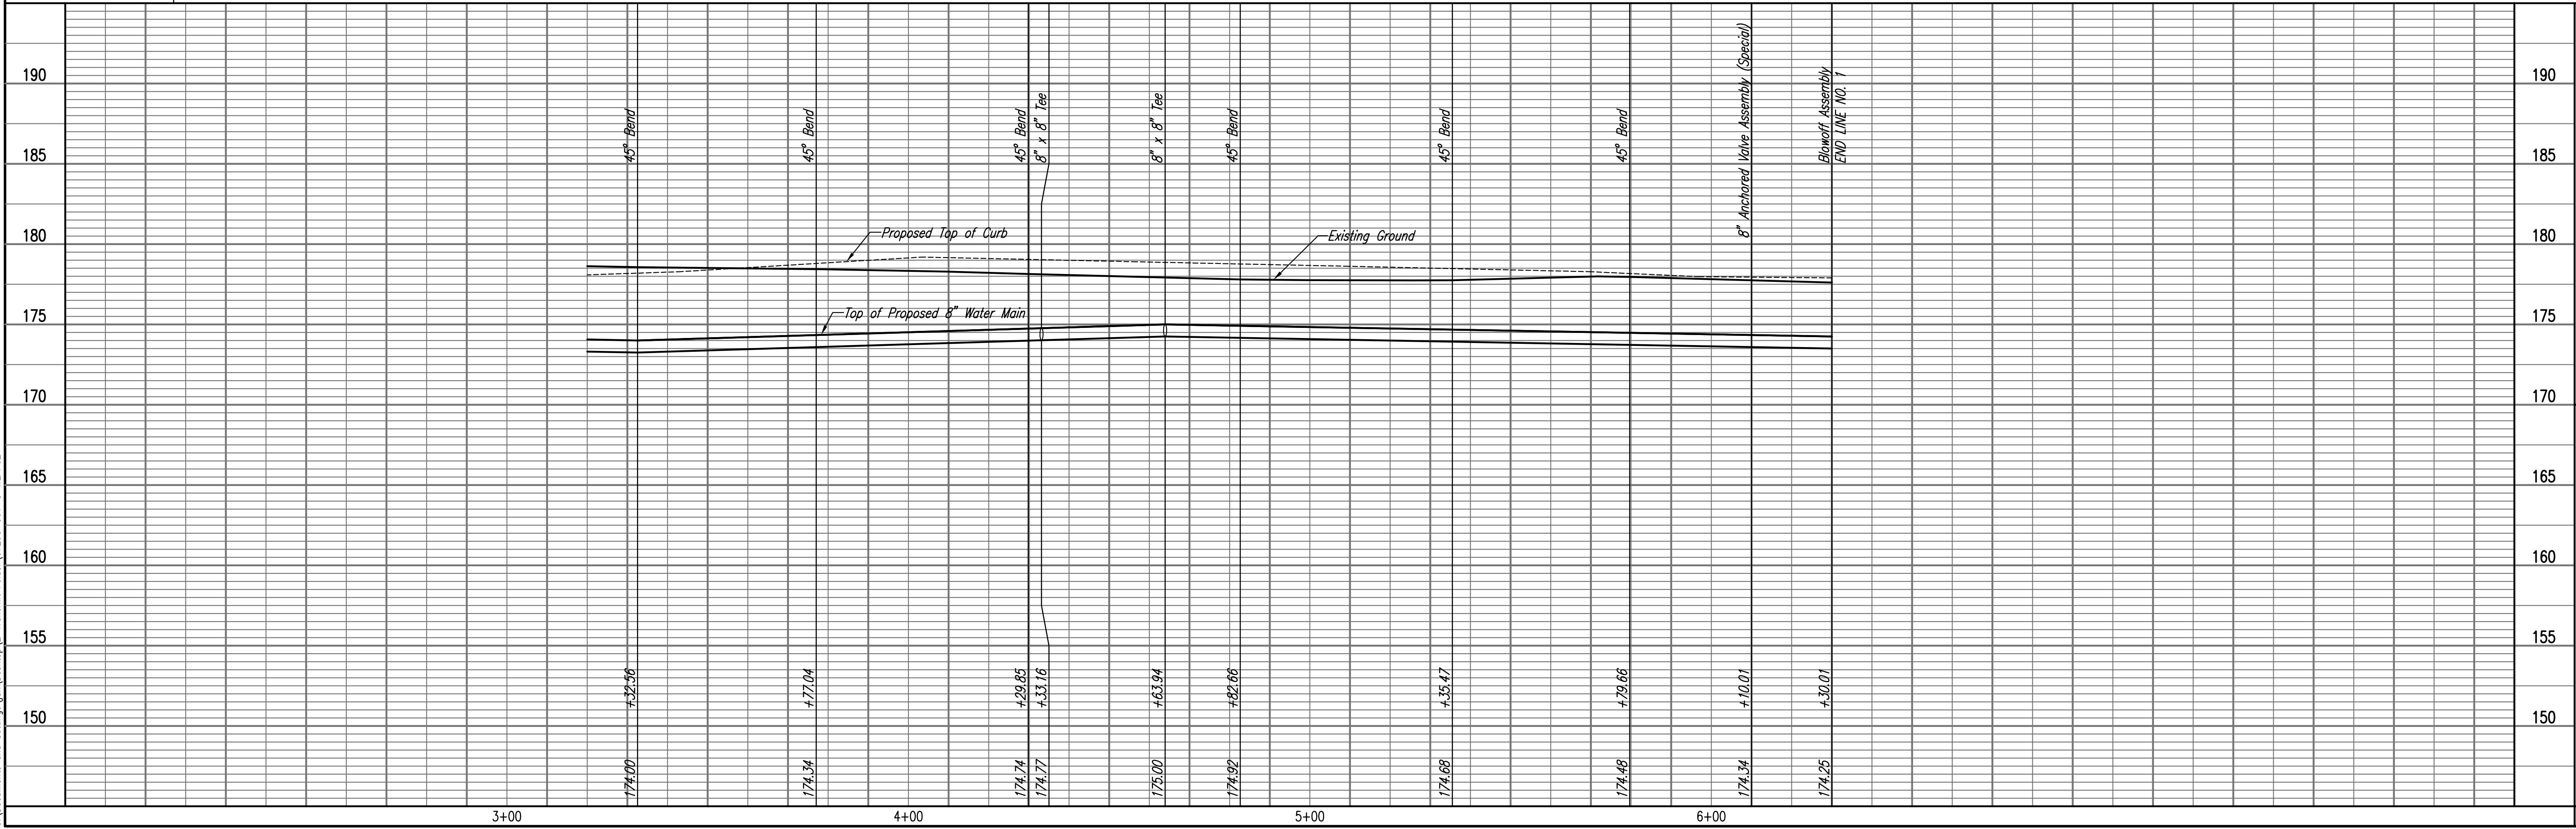


PLAN	CHECKED	DATE
	CHECKED	

PROFILE	CHECKED	DATE
	CHECKED	

Saved 12-13-2007 10:32:46 AM by: JLN  
 Plot Scale  
 C:\Documents and Settings\jln\Desktop\07293-001-C-WLPP02

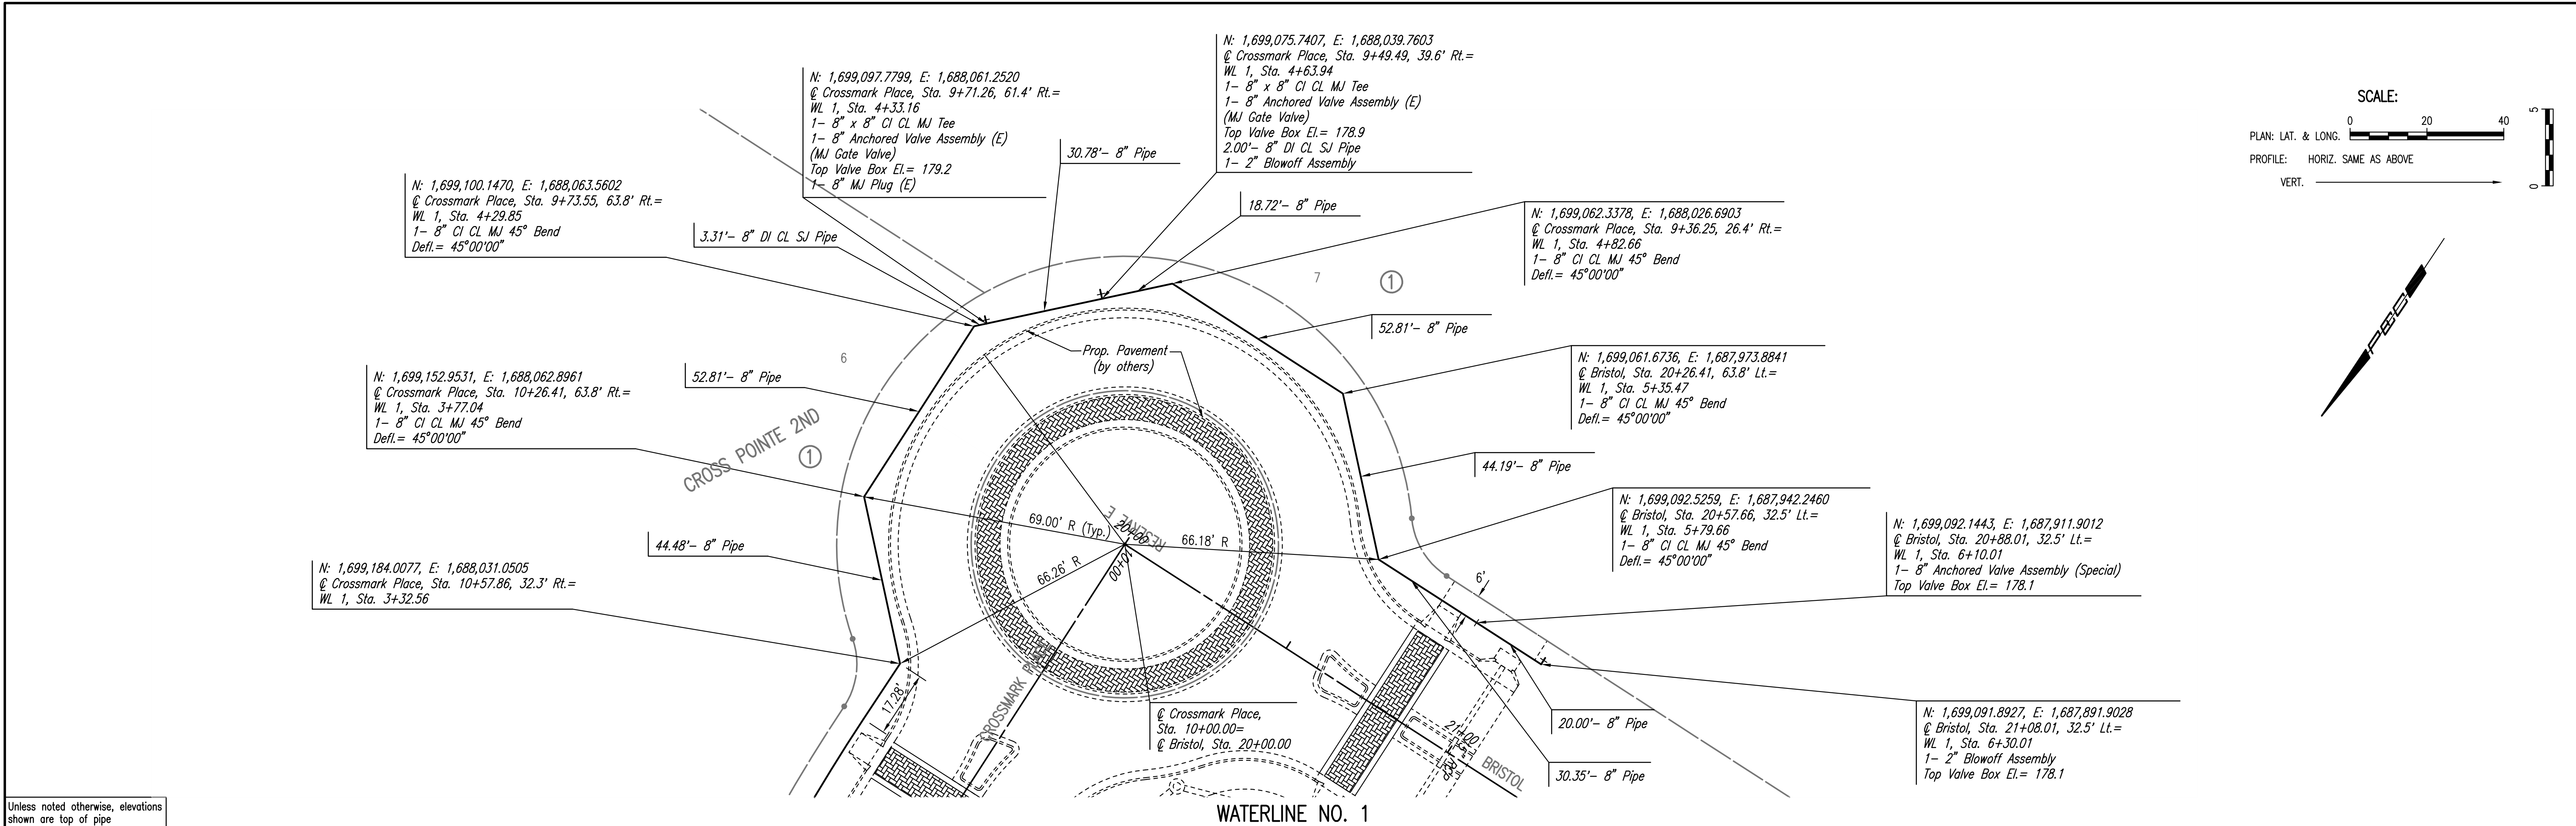

**CROSS POINT 2ND - PHASE 1 WATERLINE IMPROVEMENTS**

**WATERLINE NO. 1**

JAMES L. ARMOUR, P.E. - CITY ENGINEER  
 CITY OF WICHITA PROJECT NO. 448-90352

Professional Engineering Consultants, P.A.  
 603 S. TOPKA AVENUE, WICHITA, KANSAS 67202  
 316-262-2691 • FAX 316-262-3003

Designed By: MDK  
 Drawn By: AME

Job No. 35-07293-001-042  
 Date October 2007

Sheet 5 of 10