



SAW JOINT DETAIL

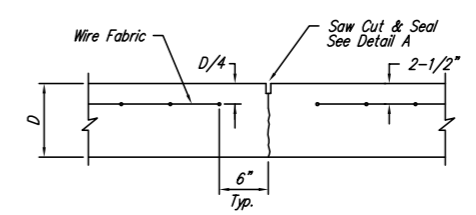

CONTRACTION JOINT DETAIL (C.J.)

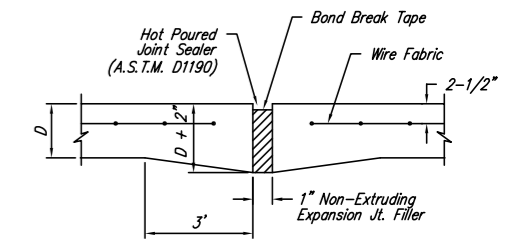

EXPANSION JOINT

NOTE: Extra Thickness to be Subsidiary to Price of Square Yards Pavement

PNT	COORDINATES	DESCRIPTION	ELEVATION
1	N 18628.37 E 18115.57	NW CORNER CONC. FENCE	N/A
2	N 18594.12 E 18155.63	NE CORNER CONC. FENCE	N/A
3	N 18561.67 E 18127.93	SE CORNER CONC. FENCE	N/A
4	N 18595.86 E 18087.87	SW CORNER CONC. FENCE	N/A
5	N 18593.56 E 18148.58	NE CORNER WET WELL	1324.50
6	N 18589.11 E 18128.13	SW CORNER WET WELL	1324.50
7	N 18613.48 E 18122.42	NE CORNER VALVE VAULT	1324.50
8	N 18609.12 E 18107.51	SW CORNER VALVE VAULT	1324.50
9	N 18578.31 E 18135.13	NE CORNER BUILDING PAD	1324.30
10	N 18575.57 E 18118.32	SW CORNER BUILDING PAD	1324.30
11	N 18594.41 E 18105.48	NE CORNER GENERATOR PAD	1324.30
12	N 18596.57 E 18096.80	SW CORNER GENERATOR PAD	1324.30
13	N 18578.76 E 18107.90	CL CONCRETE DRIVE	1324.00
14	N 18567.69 E 18098.44	PC CONCRETE DRIVE	N/A
15	N 24042.63 E 21157.04	CONCRETE FILLED BOLLARD	N/A
16	N 24046.01 E 21160.29	CONCRETE FILLED BOLLARD	N/A
17	N 24036.09 E 21172.31	CONCRETE FILLED BOLLARD	N/A
18	N 24032.29 E 21168.89	CONCRETE FILLED BOLLARD	N/A
19	N 24053.19 E 21162.74	CONCRETE FILLED BOLLARD	N/A
20	N 24048.92 E 21182.98	CONCRETE FILLED BOLLARD	N/A
21	N 24043.42 E 21179.96	FREEZELESS YARD HYDRANT	N/A

NOTE: FIELD ADJUST GENERATOR PAD TO MATCH MANUFACTURER REQUIREMENTS.

NOTE: LUMP SUM BID ITEM FOR LIFT STATION SHALL INCLUDE ALL MATERIALS AND LABOR FOR ITEMS SHOWN ON SHEETS 8 THROUGH 12.

MAIN 23, SW INTERCEPTOR SEWER
PUMP STATION LAYOUT
WICHITA, SEDGWICK COUNTY, KANSAS

Ruggles & Bohm, P.A.
Engineering, Surveying, Land Planning

924 North Main
Wichita, Kansas 67203
www.rbkansas.com

(316) 264-8008
(316) 264-4821 fax
E-mail: info@rbkansas.com

DESIGN: KWL
DRAWN: KWL
REVIEW: KWL
UTILITY

DRAWING FILE: lift station

PROJECT NUMBER: 468-84141

DATE: July 12, 2006

8 of 16