
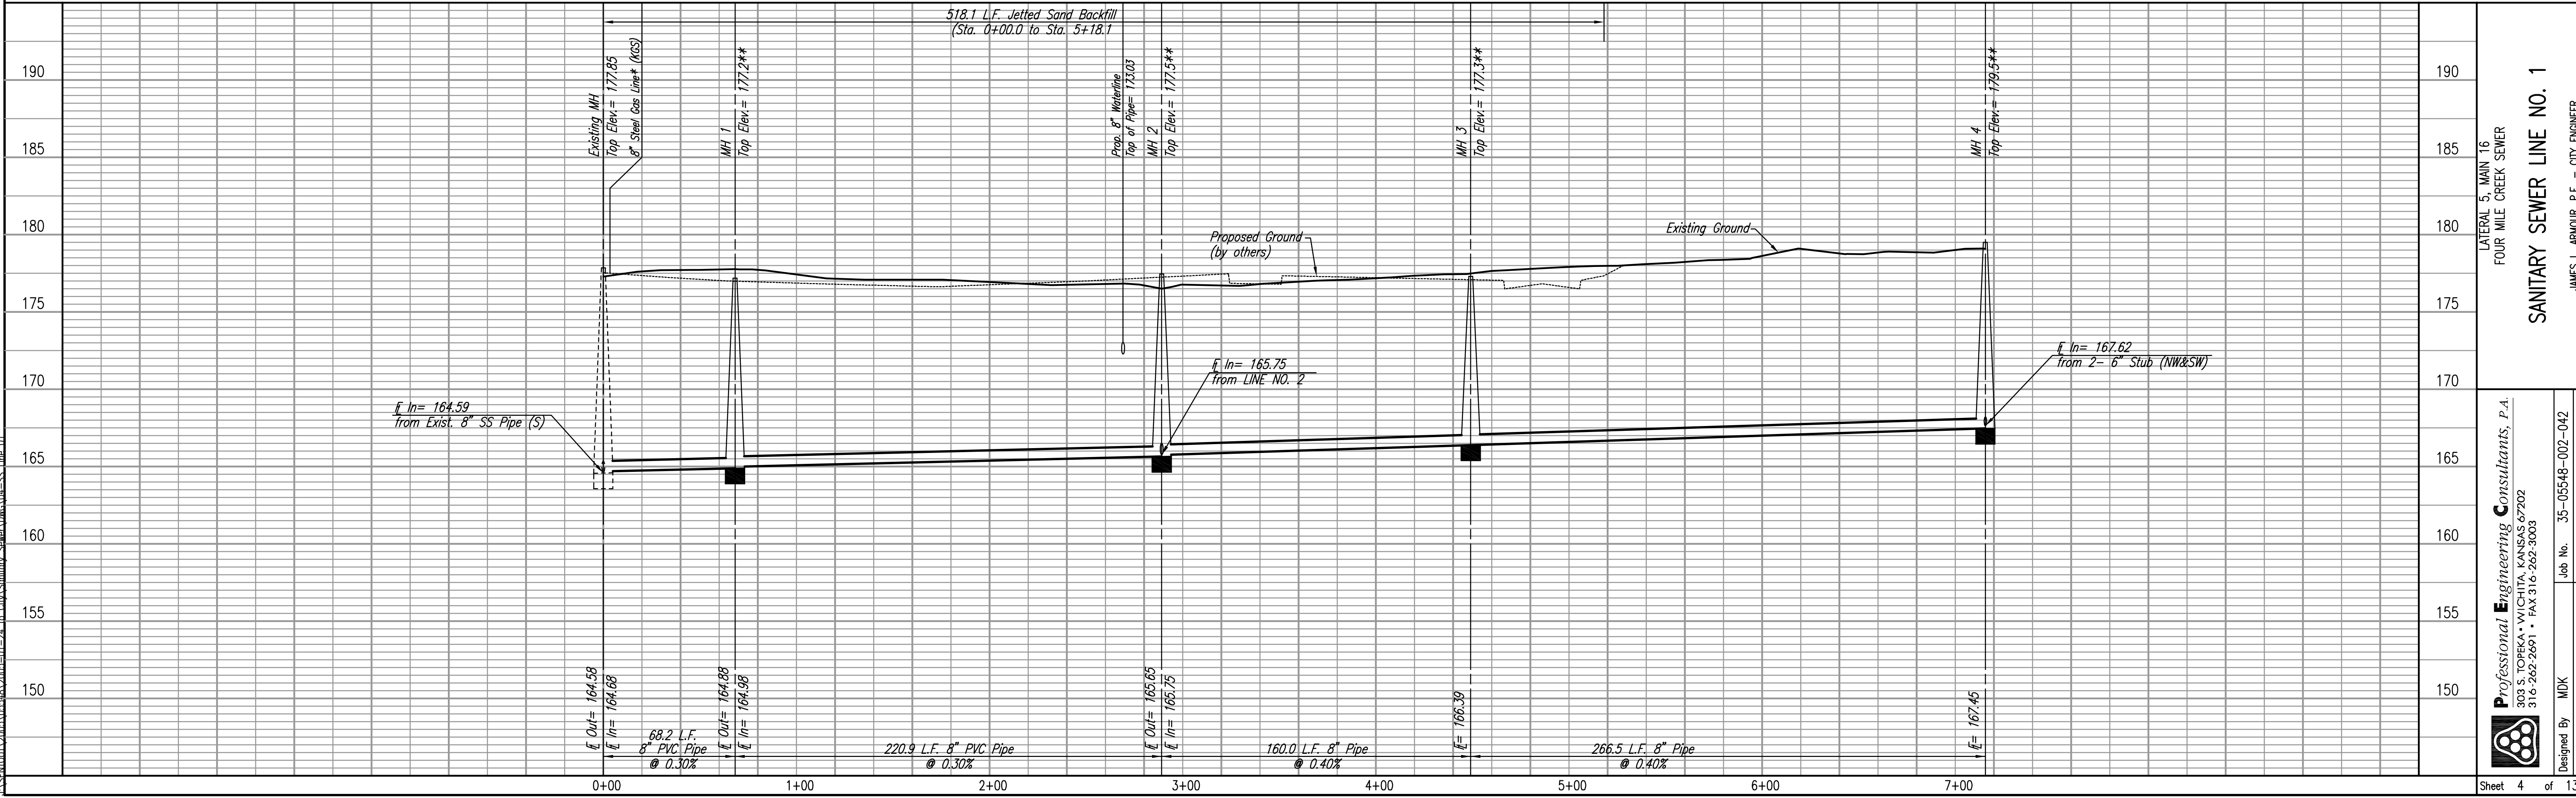


DATE	
BY	
CHECKED	
PLAN	

DATE	
BY	
CHECKED	
PROFILE	

Drawn 01-24-2006 8:05:50 AM by JGA
 C:\AS2000\DRAWING\2005\01-24-06\Sanitary_Sewer\DWG\04-SS_Line_01.dwg
 310 262 2691 • FAX 310 262 3003

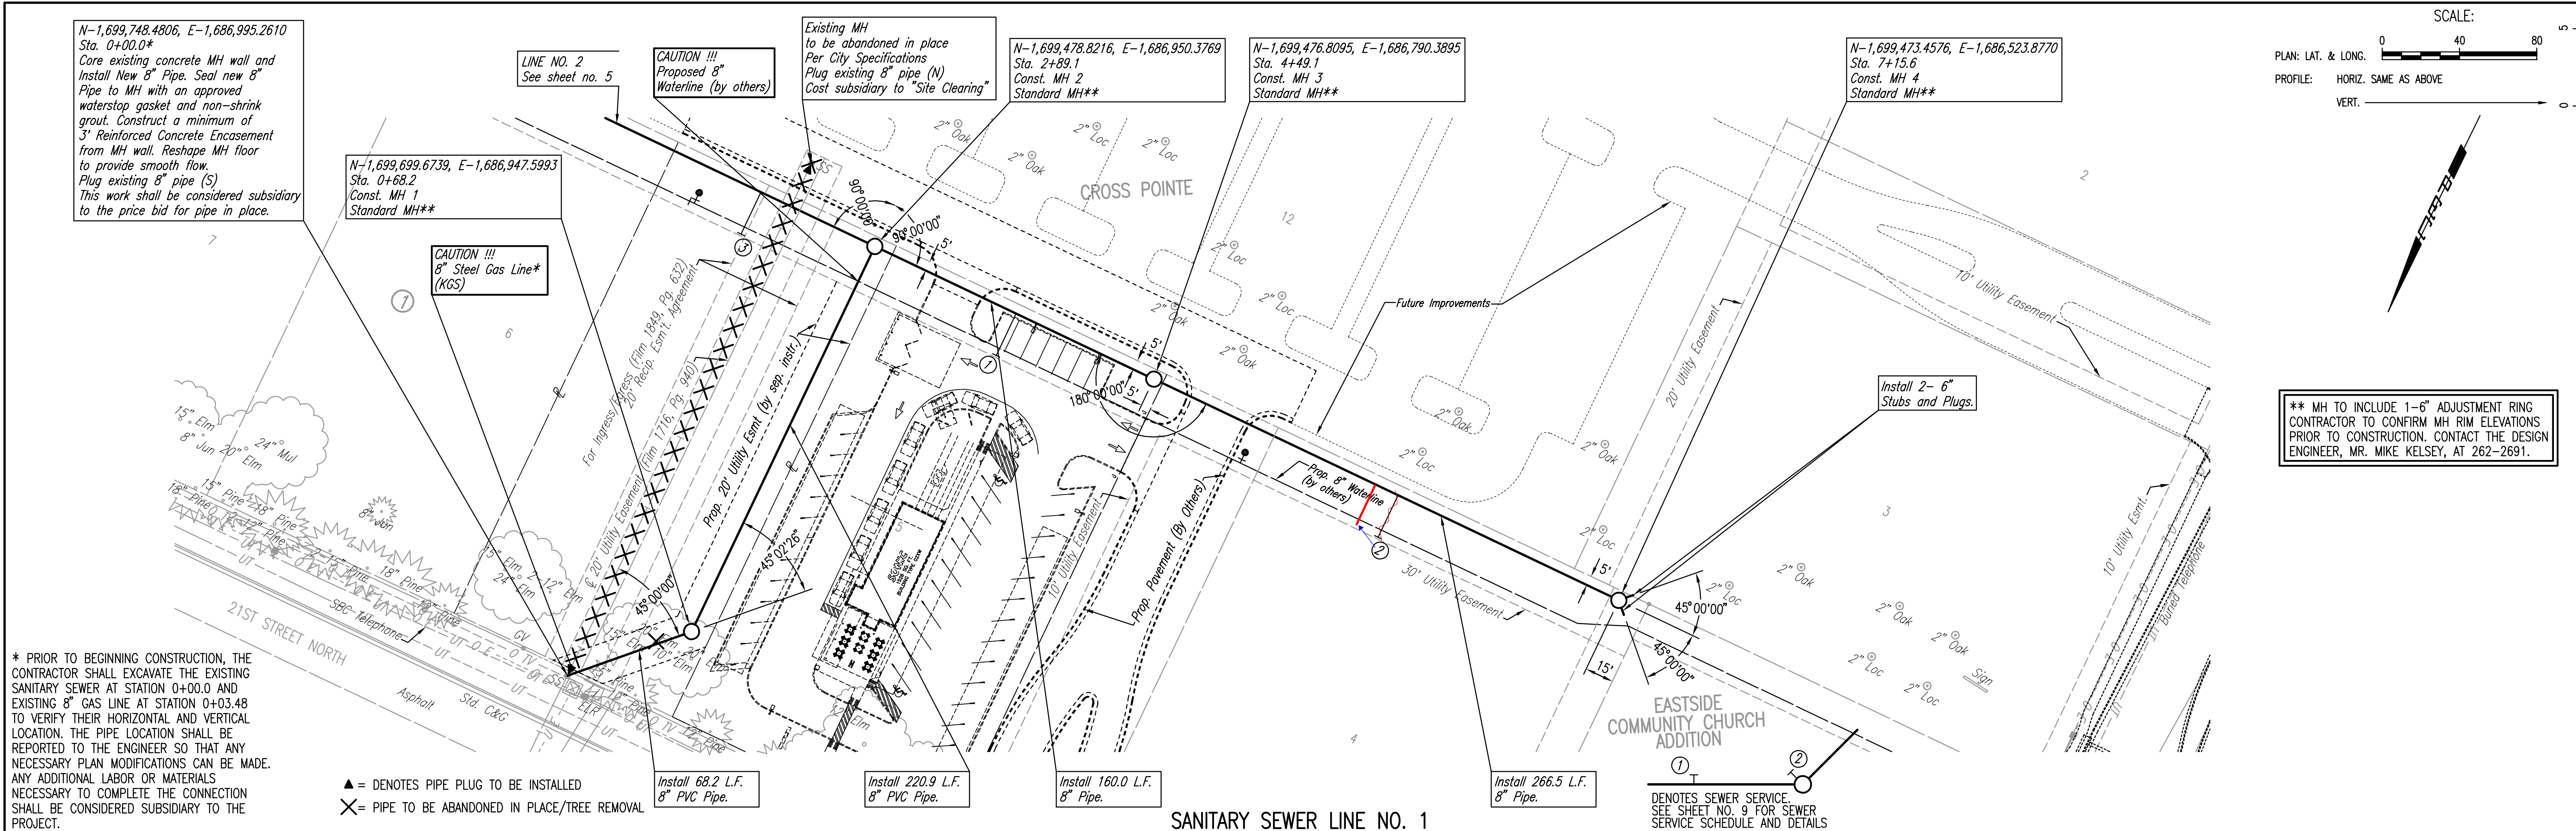

Professional Engineering Consultants, P.A.
 303 S. TOPICKA AVENUE, KANSAS CITY, MO 64108
 310 262 2691 • FAX 310 262 3003

Designed By: MDK
 Drawn By: JGA

Job No.: 35-05548-002-042
 Date: October 2005

Sheet 4 of 13

SANITARY SEWER LINE NO. 1

LATERAL 5, MAIN 16
 FOUR MILE CREEK SEWER

JAMES L. ARMOUR, P.E. - CITY ENGINEER
 CITY OF WICHITA PROJECT NO. 468-84044

