


PLAN	CHECKED	CHECKED
BY		
DATE		

PROFILE	CHECKED	CHECKED
BY		
DATE		

Sheet 01-24-2005 8:10:46 AM by JCA  
 Plot Scale: 1"=40' 01-24-2005 12:45:51 PM by REJ  
 J:\S\0101\2005\05548\2005-01-24 to City Sanitary Sewer\DWG\06-SS Line 02

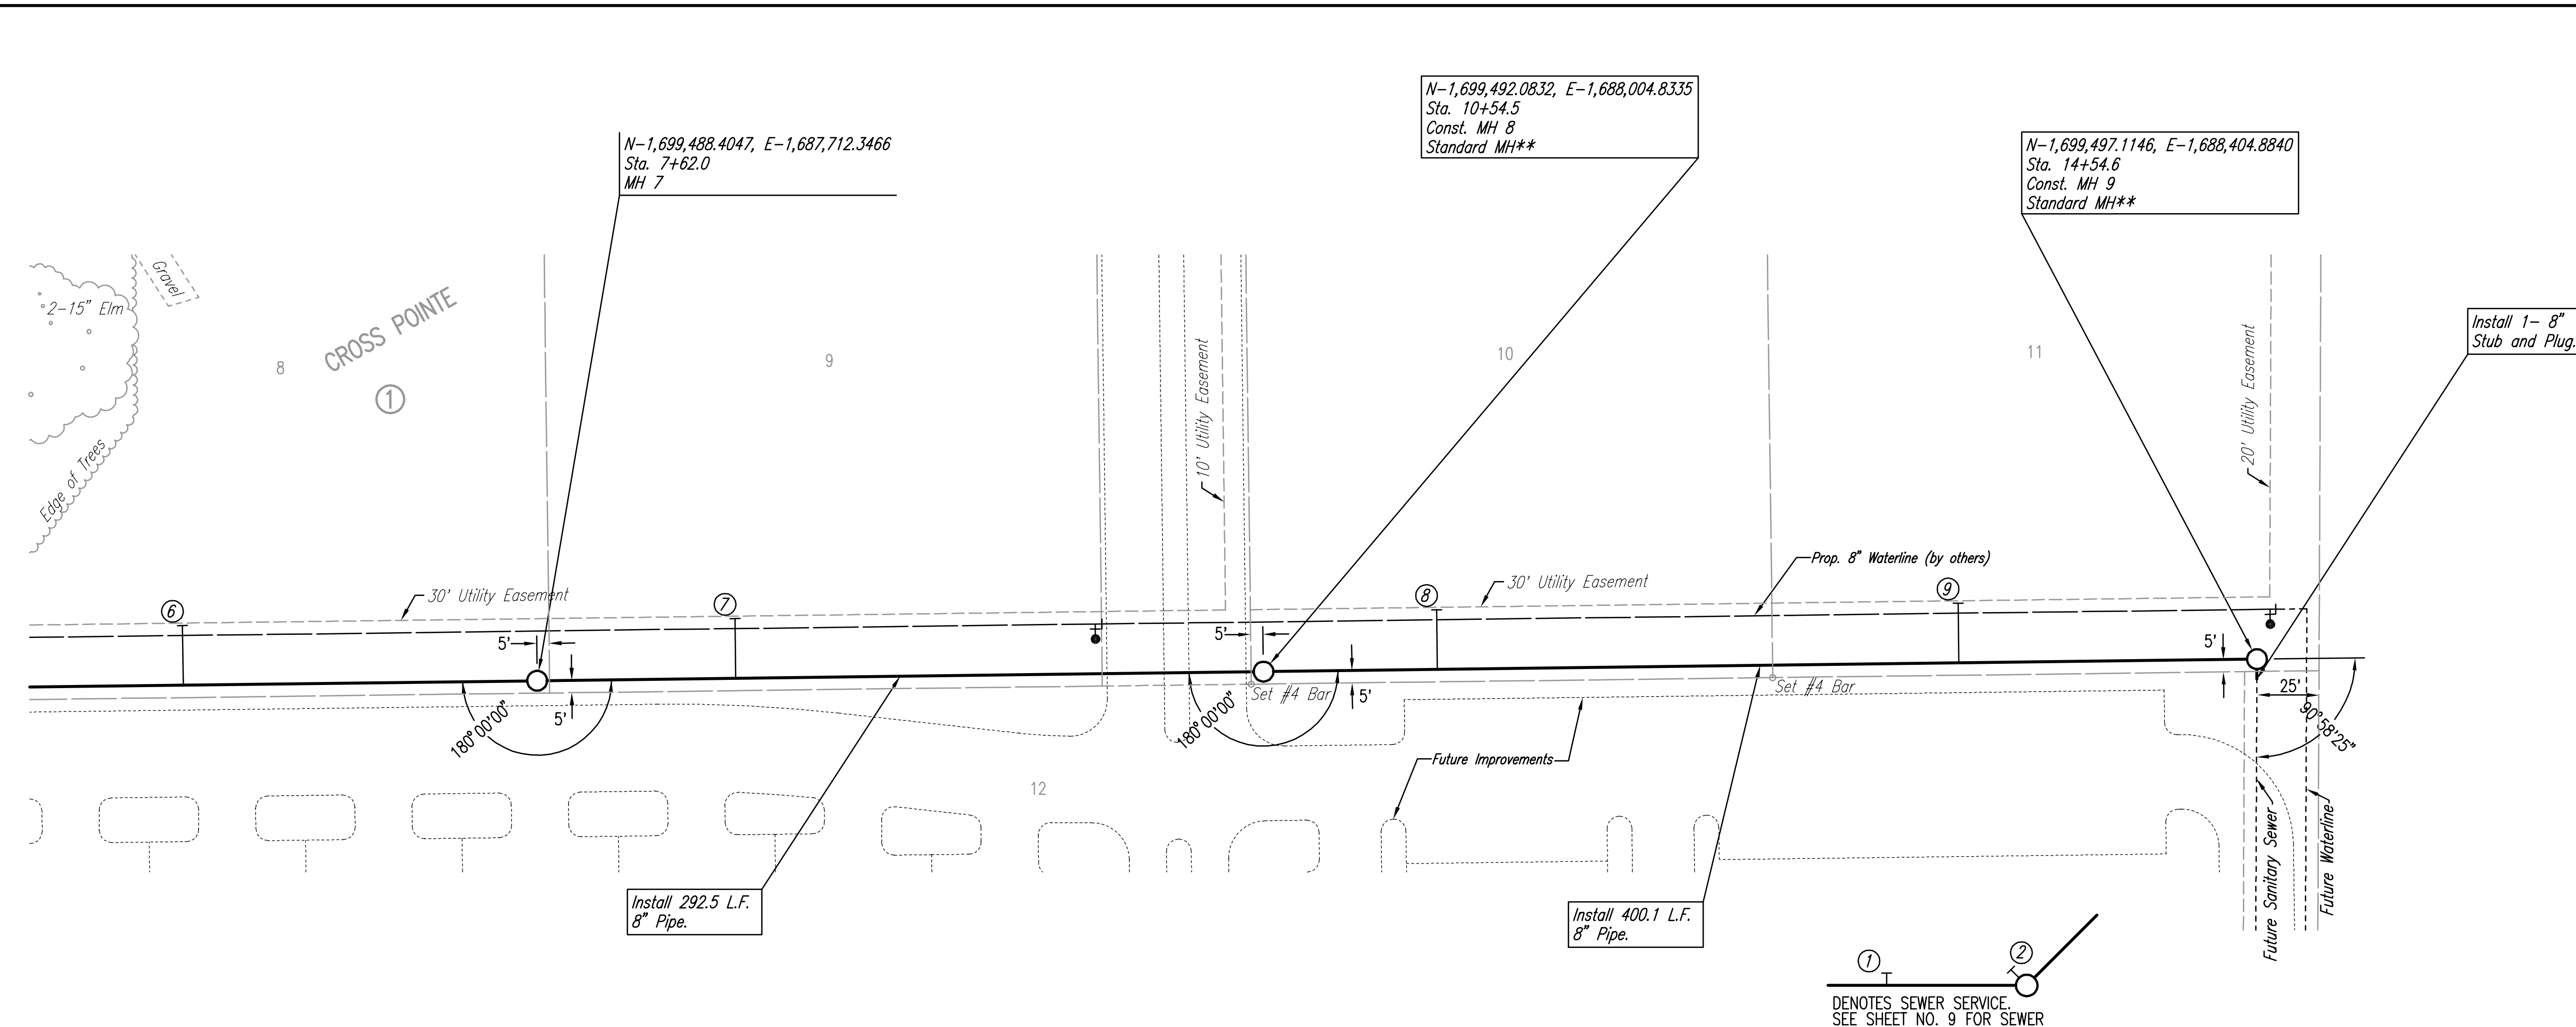

SCALE: 1"=40'


PLAN: LAT. & LONG. 0 40 80 5

PROFILE: HORIZ. SAME AS ABOVE

VERT. 0 5

North Arrow pointing up.

**SANITARY SEWER LINE NO. 2**

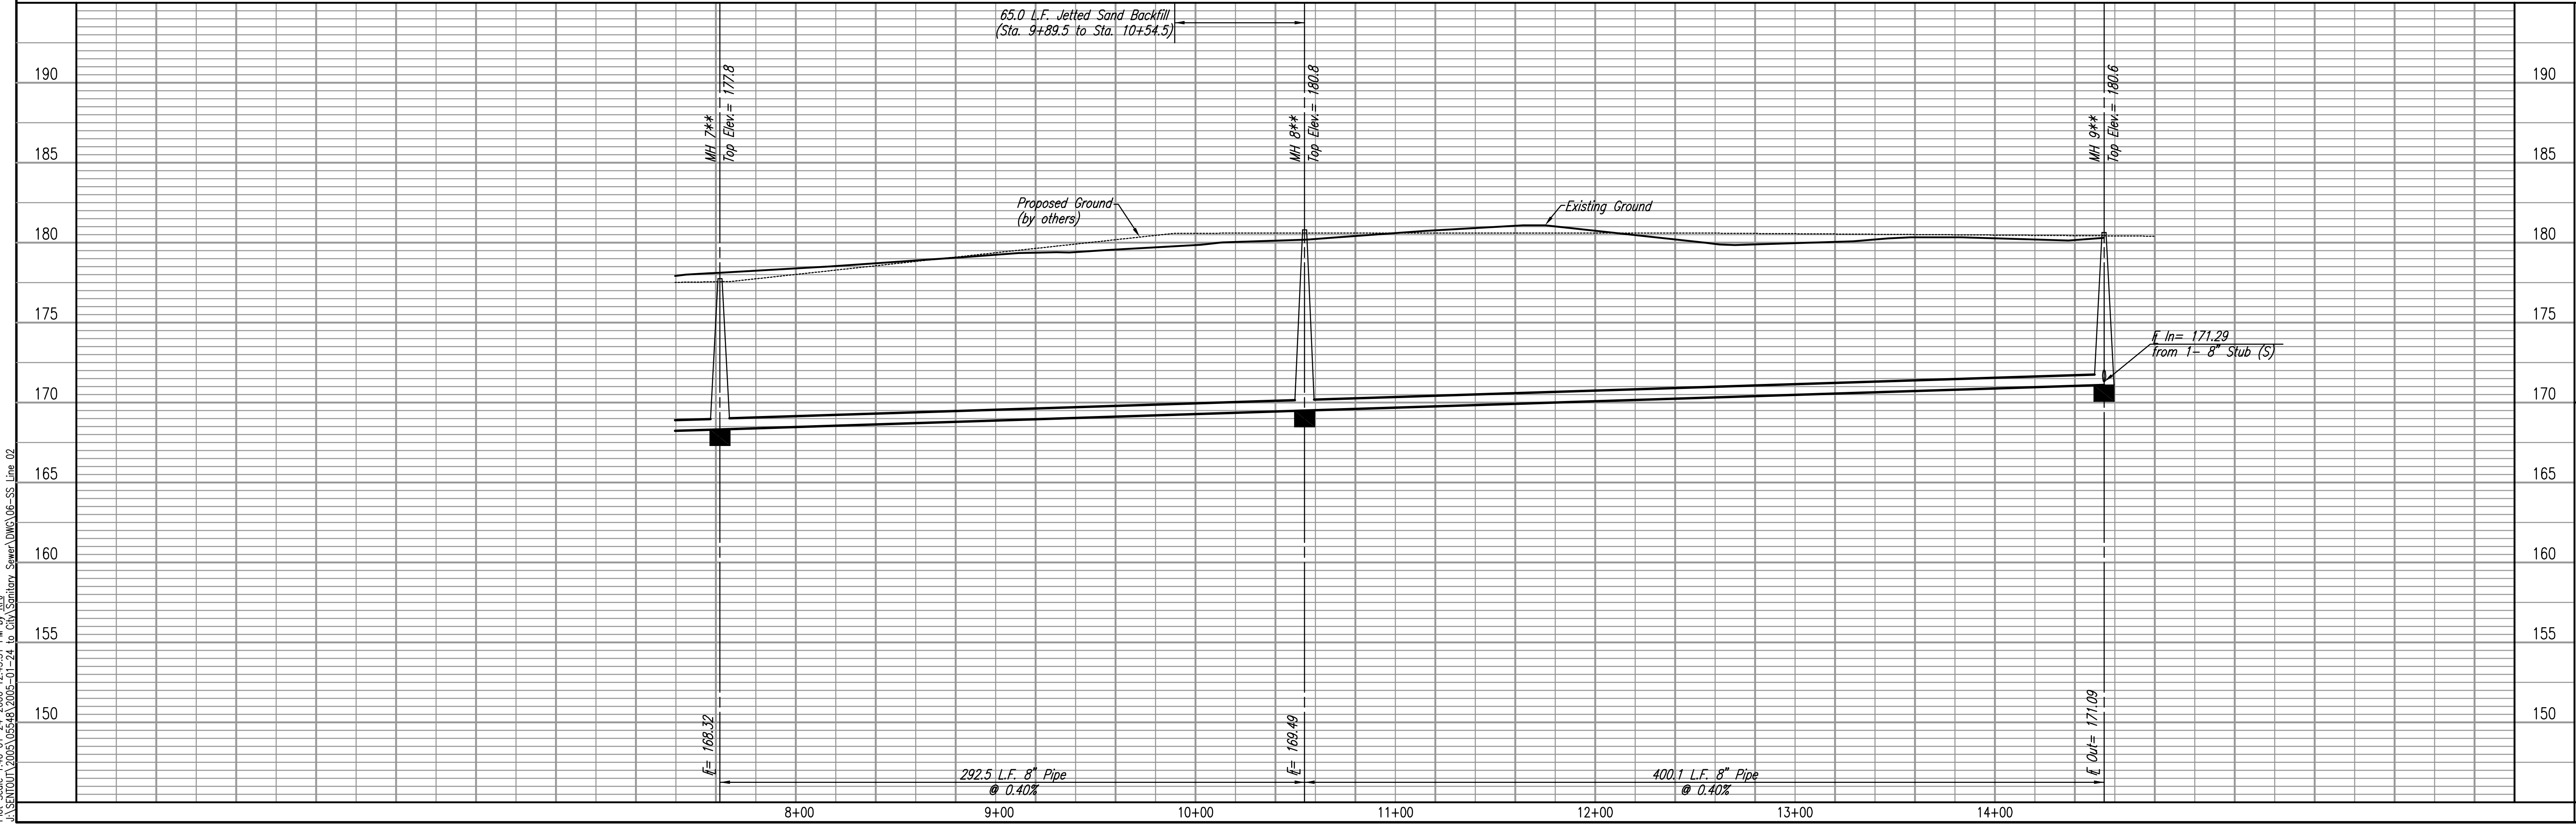

**SANITARY SEWER LINE NO. 2**

LATERAL 5, MAIN 16  
FOUR MILE CREEK SEWER

Professional Engineering Consultants, P.A.  
 803 S. TOPICKA AVENUE, WICHITA, KANSAS 67202  
 316-262-2691 • FAX 316-262-3003

Designed By: MDK  
 Drawn By: JCA

Job No.: 35-05548-002-042  
 Date: October 2005

James L. Armour, P.E. - CITY ENGINEER  
 CITY OF WICHITA PROJECT NO. 468-84044

Sheet 6 of 13