


MATCH SHEET 4

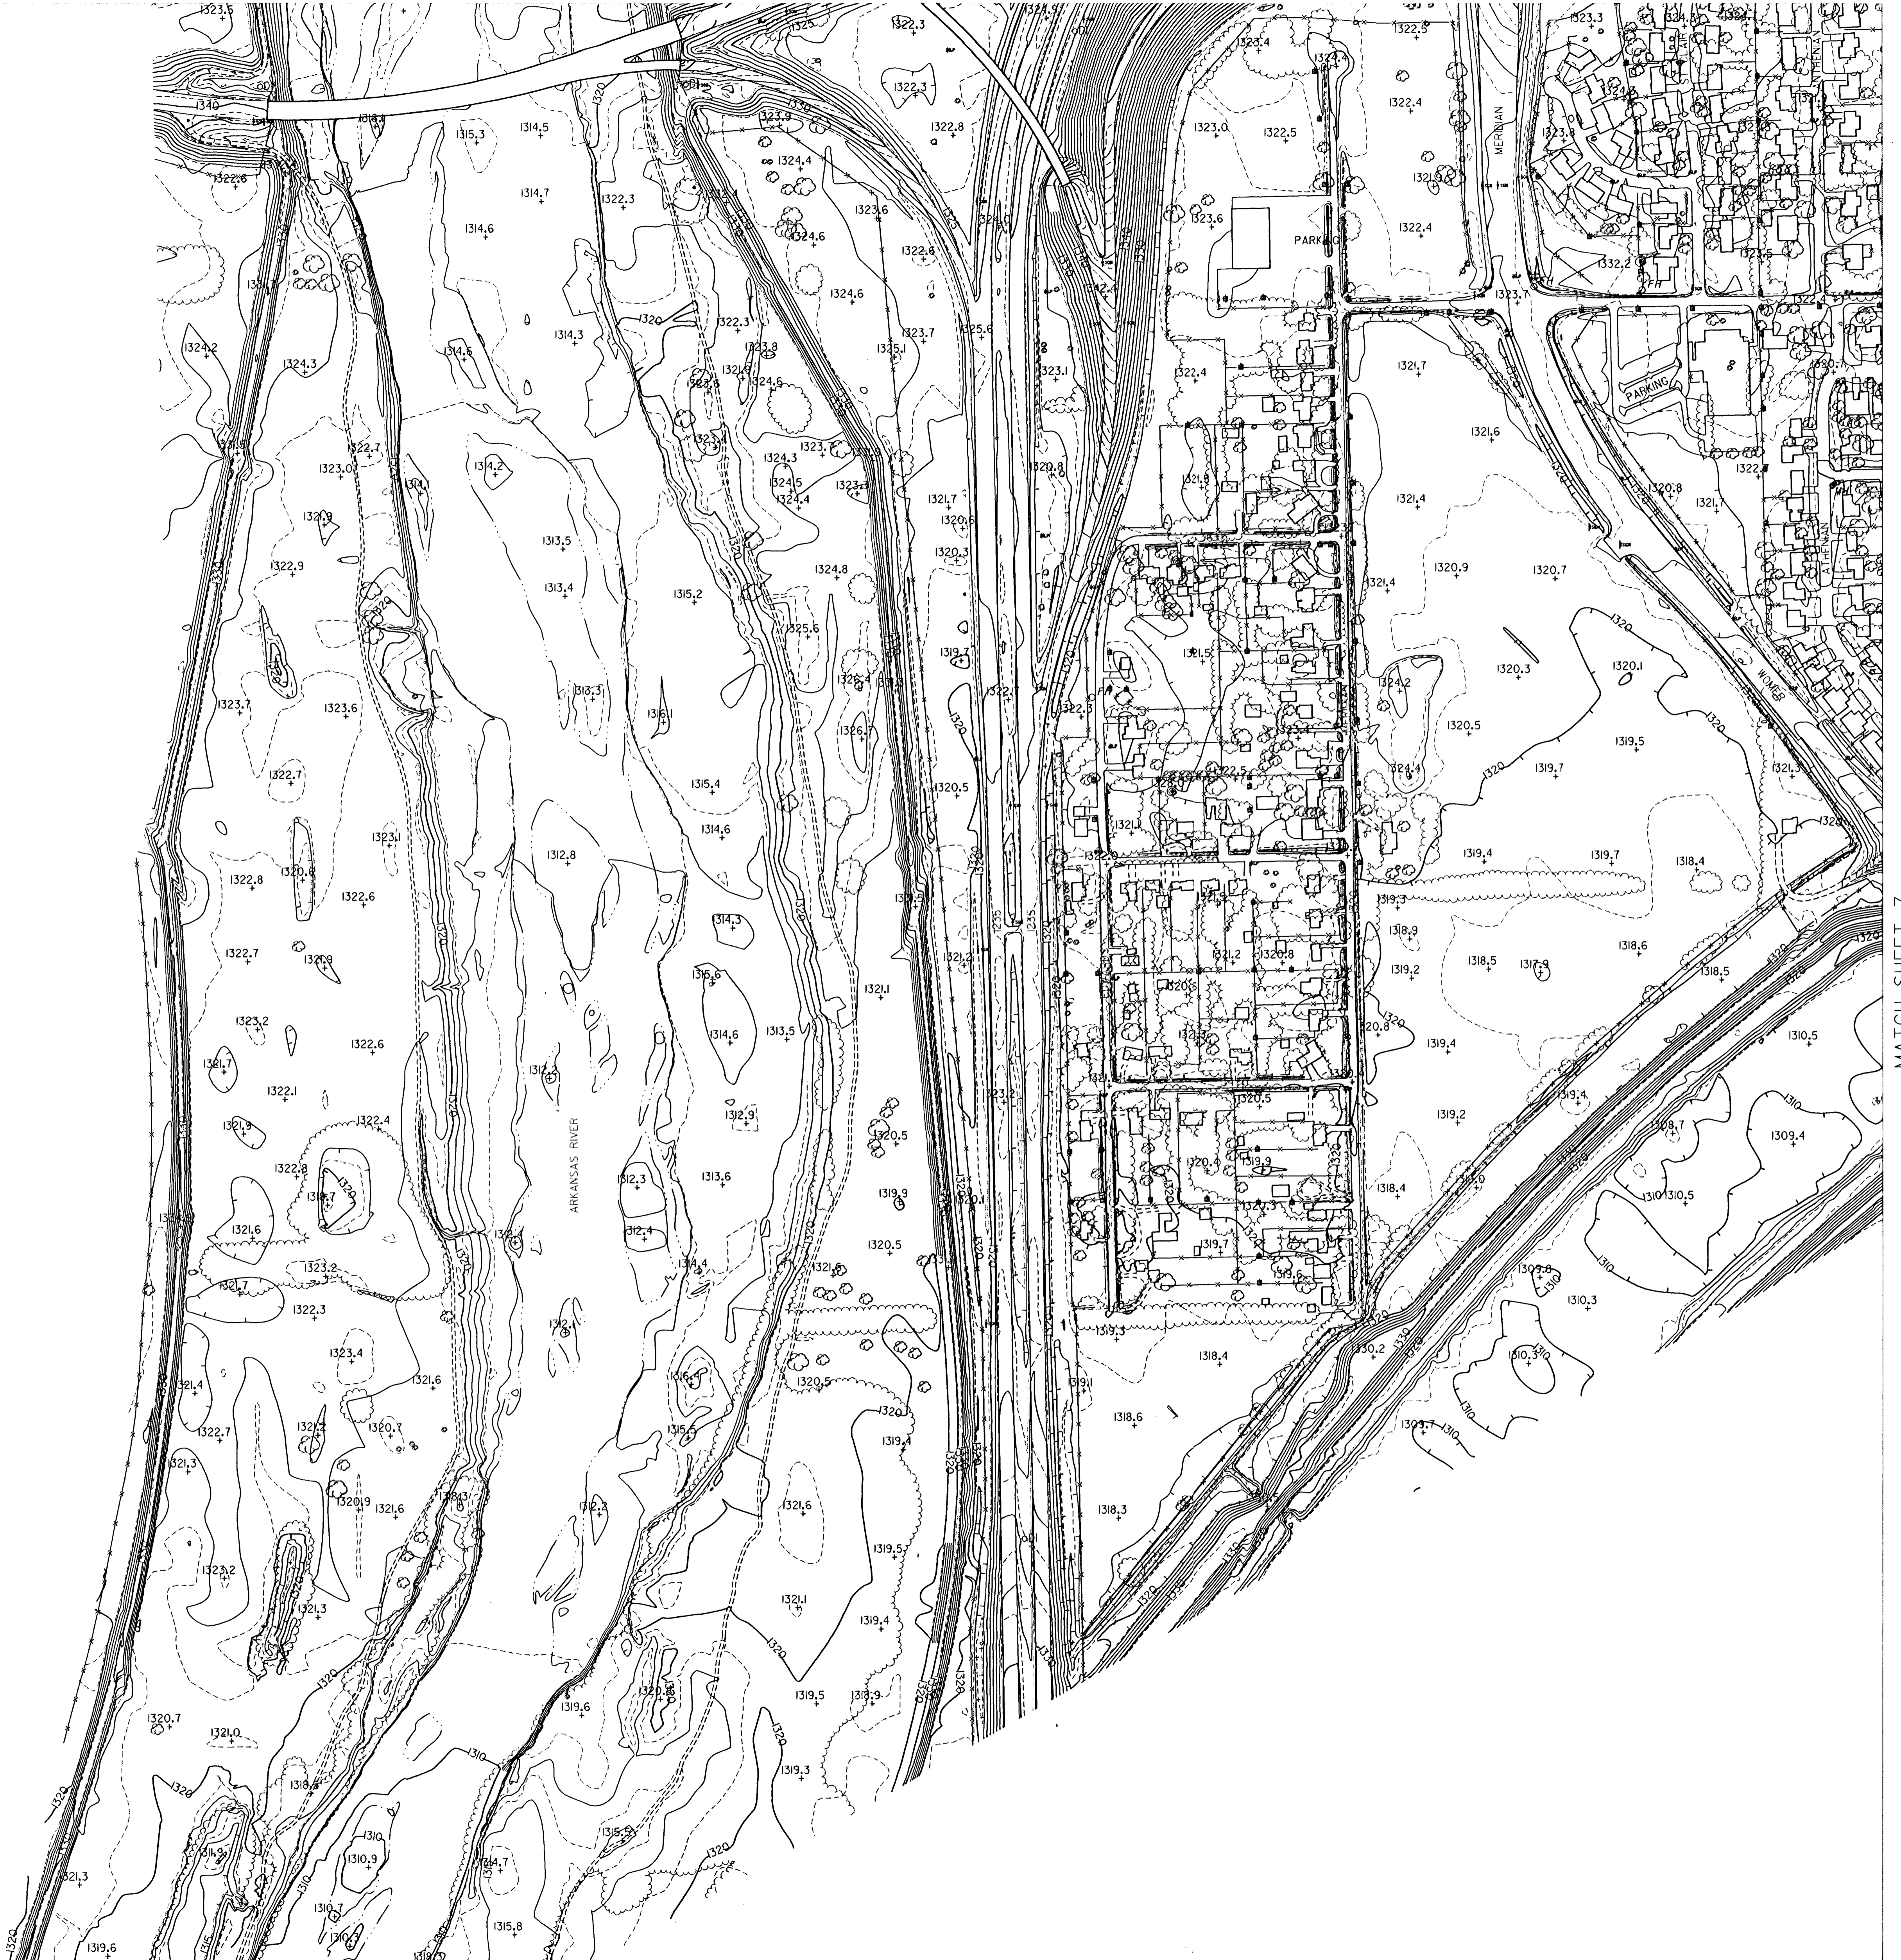

MATCH SHEET 8

MATCH SHEET 7

1	2	3
	4	5
	6	7
	8	



SEDGWICK COUNTY, KANSAS
 FLYING HEIGHT: 3600'
 COORDINATE SYSTEM: STATE PLANE
 DATE OF PHOTOGRAPHY: 01-19-95

CITY OF WICHITA KANSAS
 I-235 / SENECA N.

BUR BUCHER, WILLIS & RATLIFF
 ENGINEERS, PLANNERS & ARCHITECTS
 600 WEST NORTH STREET, SUITE 1000, WICHITA, KANSAS 67202-3603

DESIGNED BY: BRC	DATE: 04-17-95	PROJECT NO.:		SHEET 6 OF 8
DRAWN BY: BRC	DATE: 04-17-95	JOB NO.:	5803	
CHECKED BY: KDL	DATE: 04-17-95	SCALE:	1"=500'	