


MATCH SHEET 5

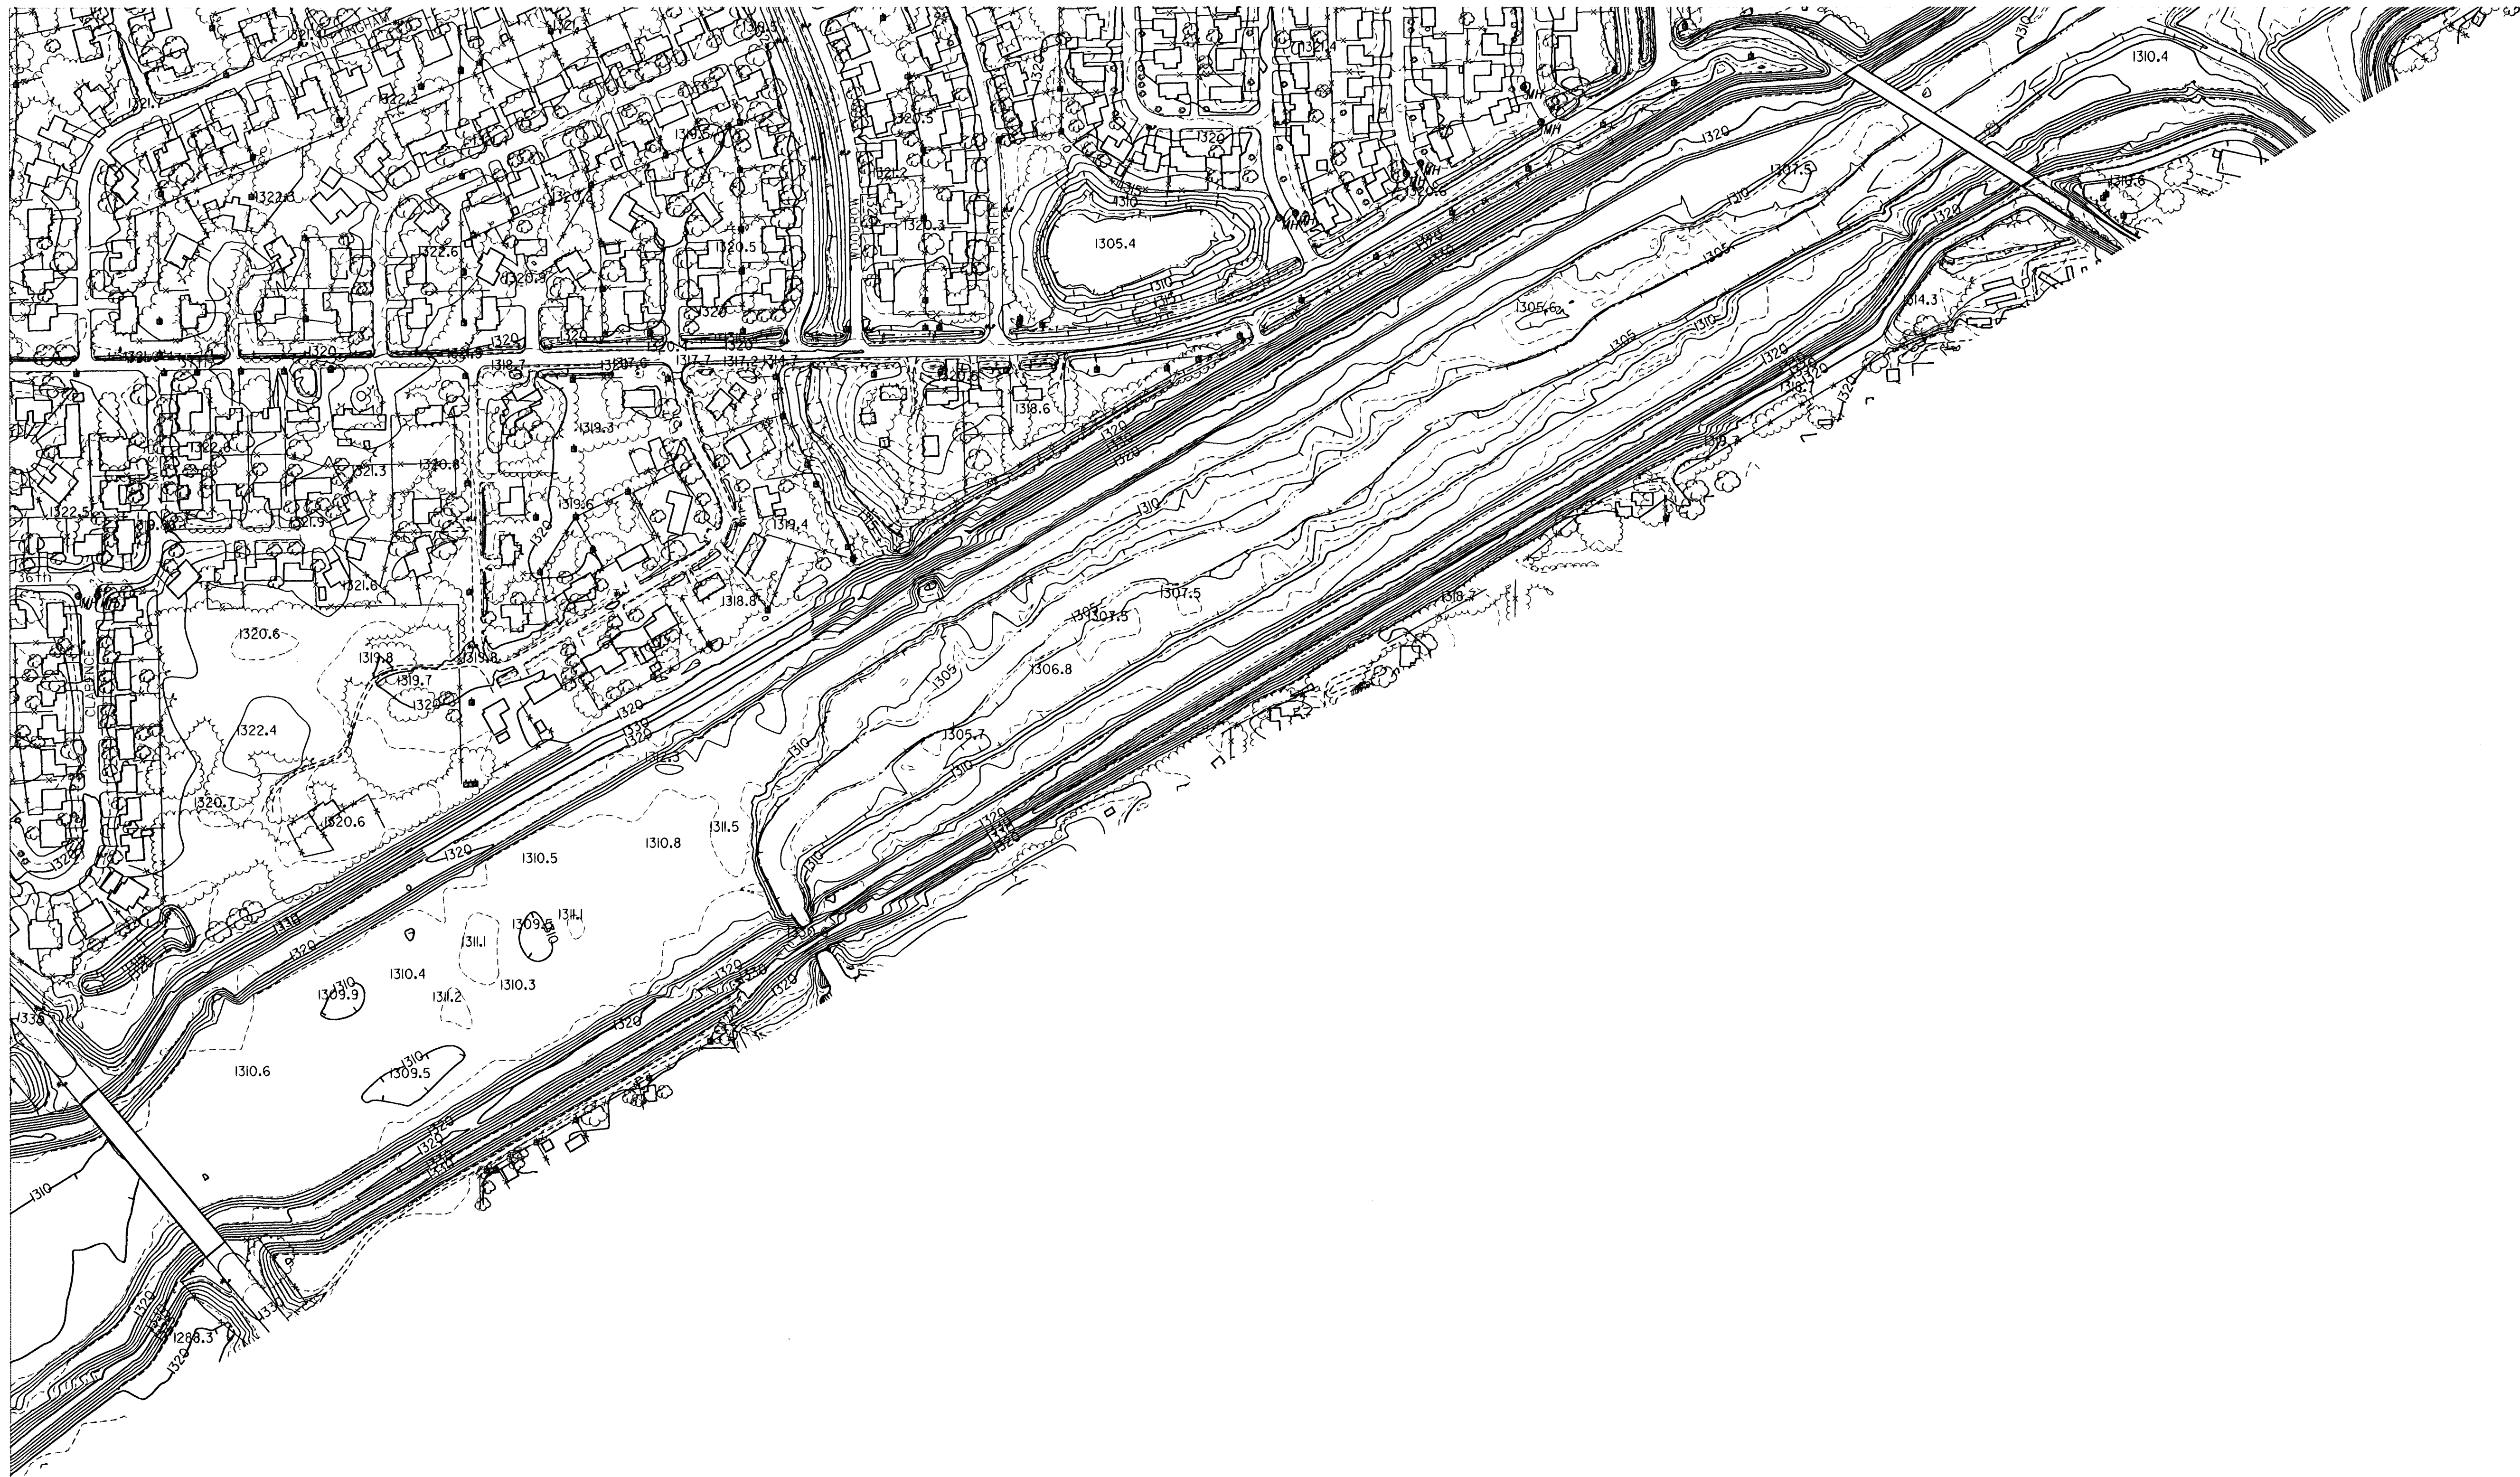

MATCH SHEET 6

1	2	3
	4	5
6		
8		



SEDGWICK COUNTY, KANSAS
 FLYING HEIGHT: 3600'
 COORDINATE SYSTEM: STATE PLANE
 DATE OF PHOTOGRAPHY: 01-19-95

CITY OF WICHITA KANSAS
 I-235 / SENECA N.

BUHLER
 BUCHER, WILLIS & RATLIFE
 ENGINEERS, PLANNERS & ARCHITECTS

DESIGNED BY: BRC	DATE: 04-17-95	PROJECT NO.		
DRAWN BY: BRC	DATE: 04-17-95	JOB NO.	39453	
CHECKED BY: KDL	DATE: 04-17-95	SCALE	1"=500'	SHEET 7 OF 8