


PUB. ROAD DIV. NO.	STATE	FED. AID FISC. NO.	FISCAL YEAR	SHEET NO.	TOTAL SHEETS
5	KANSAS		1970	129	229
35W-87E-35N-1133146					

DATE	
BY	
REVIEWED	
APPROVED	
NOTED	
NO.	

DATE	
BY	
REVIEWED	
APPROVED	
NOTED	
NO.	

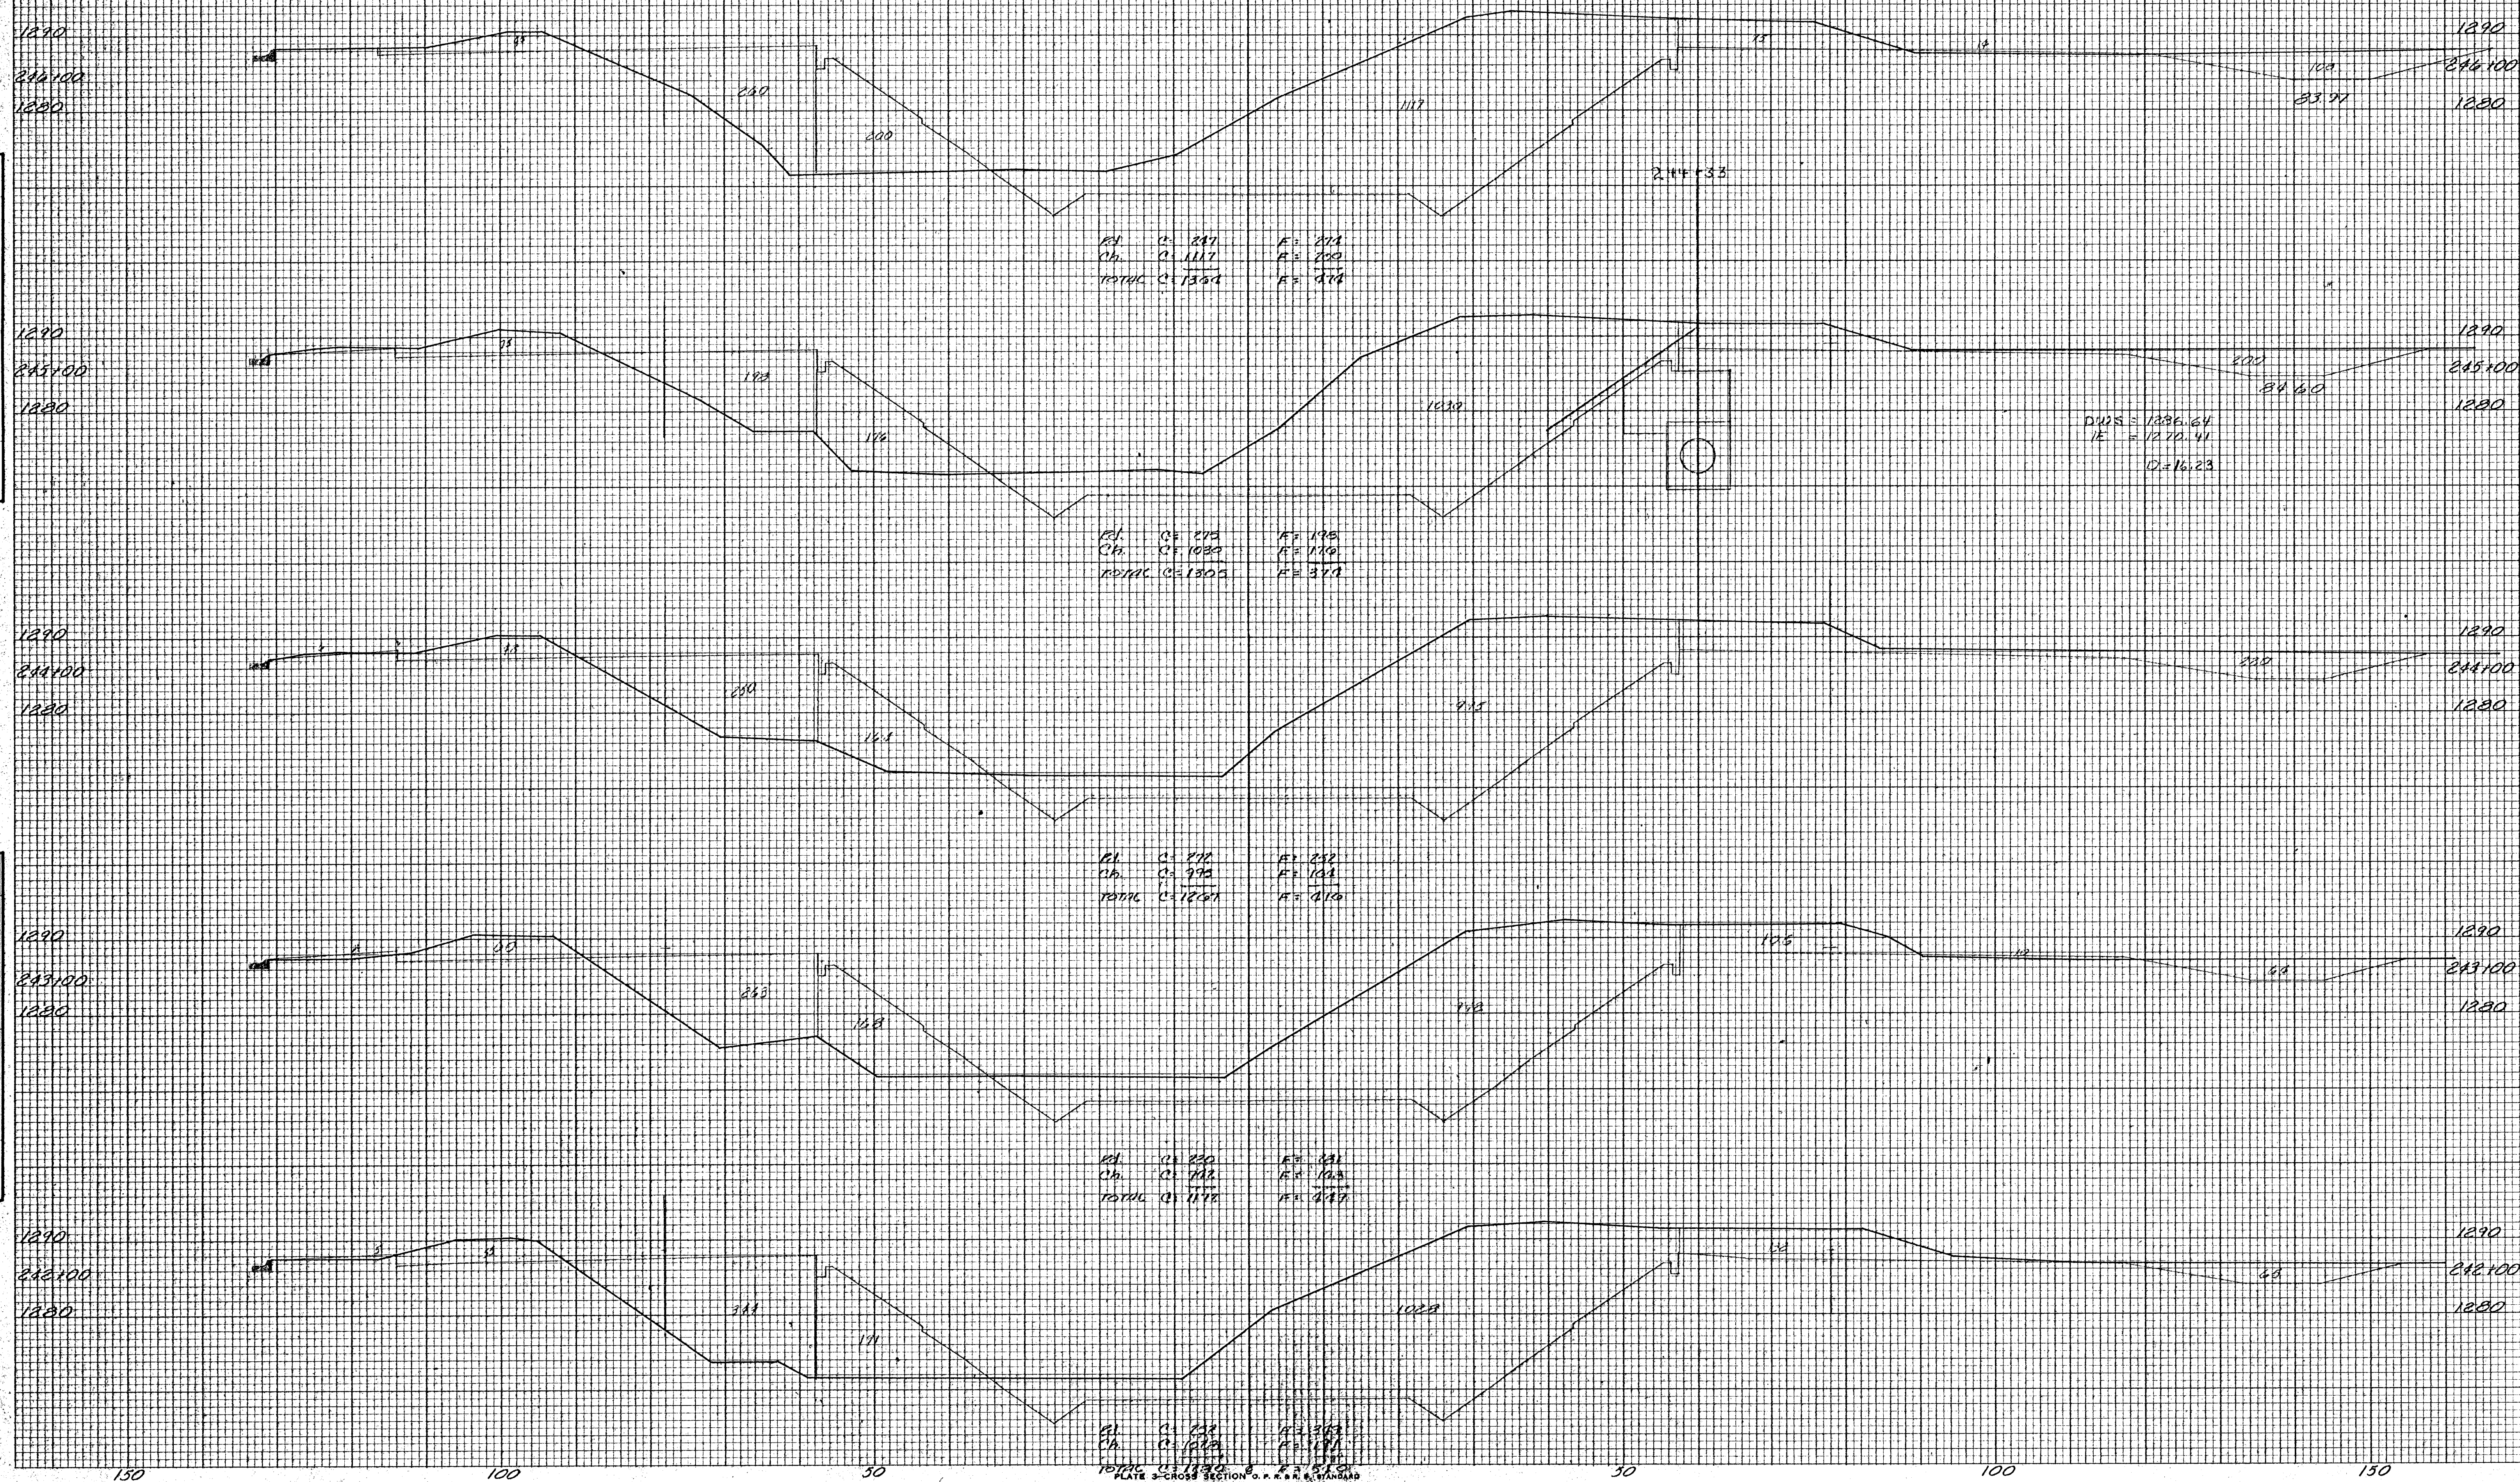

M Sta 242+00 to Sta 244+00